



GROUND FLOOR PLAN



BLOCK PLAN 1:200

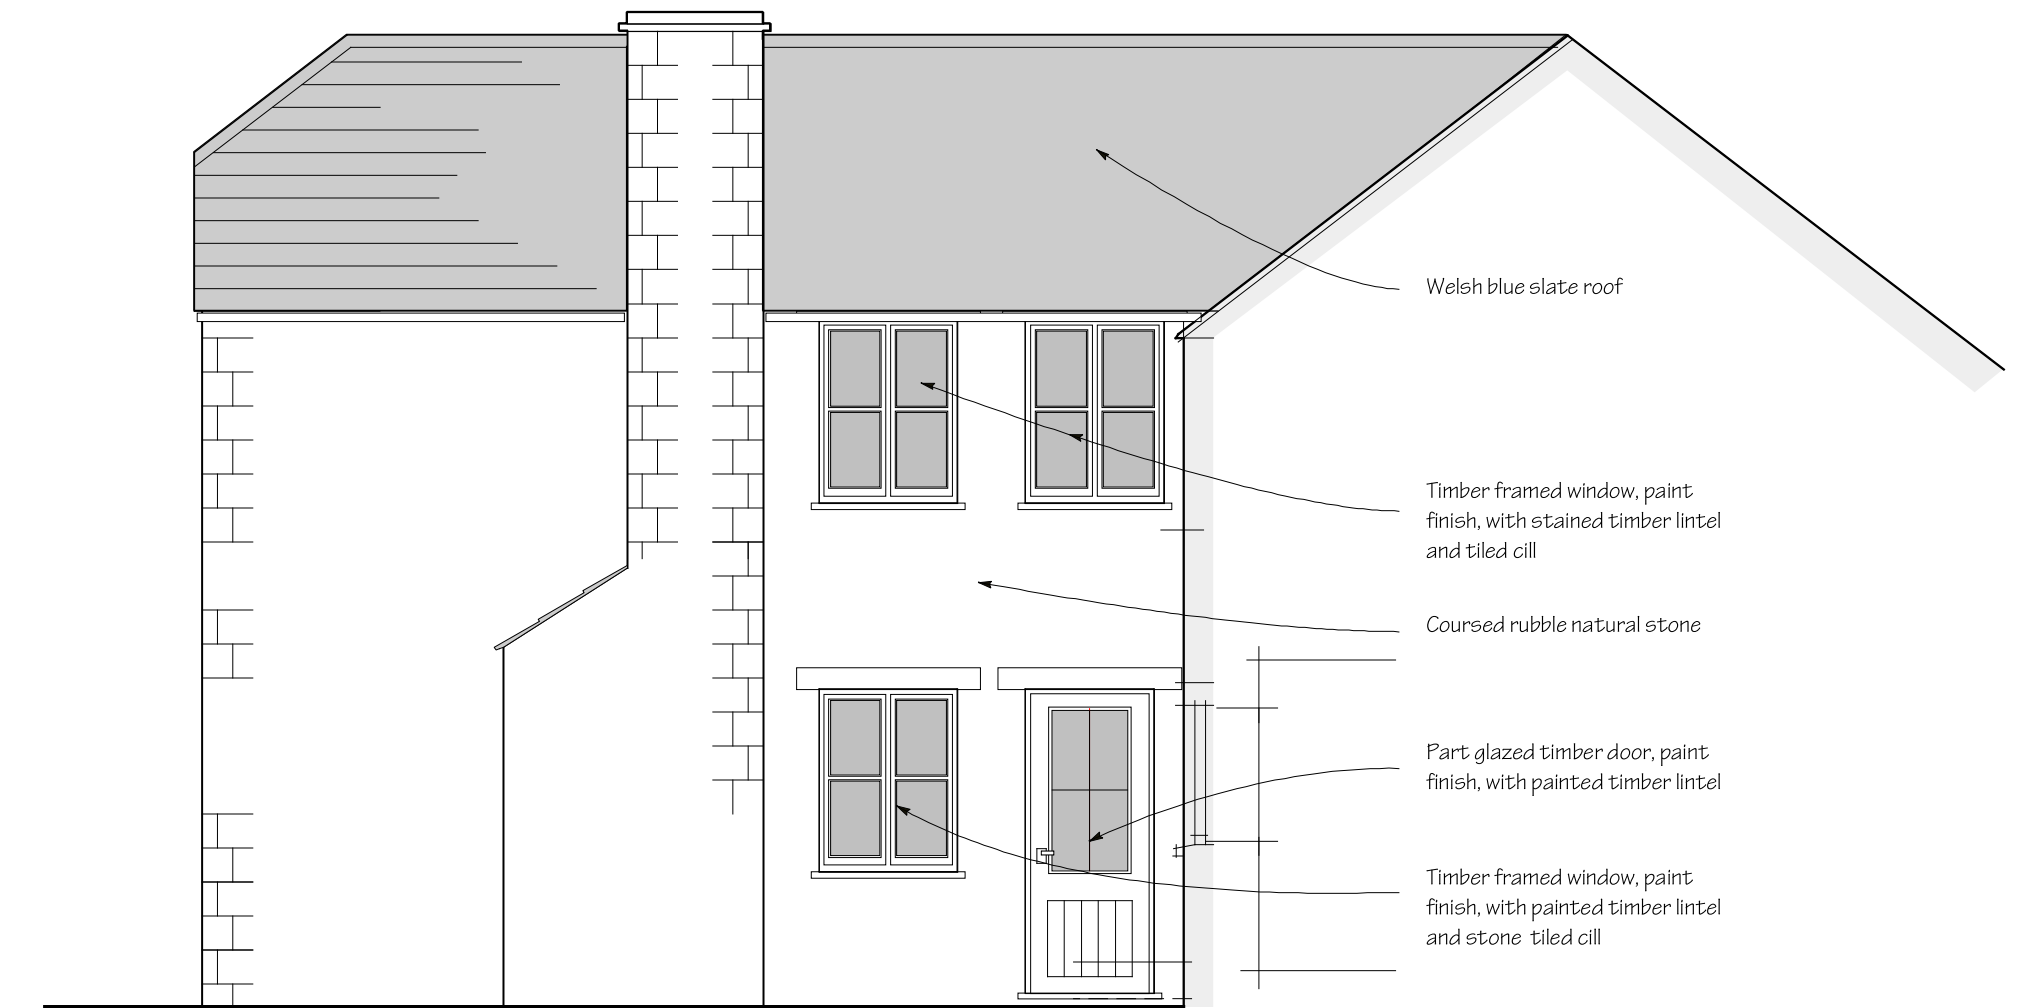


WEST ELEVATION

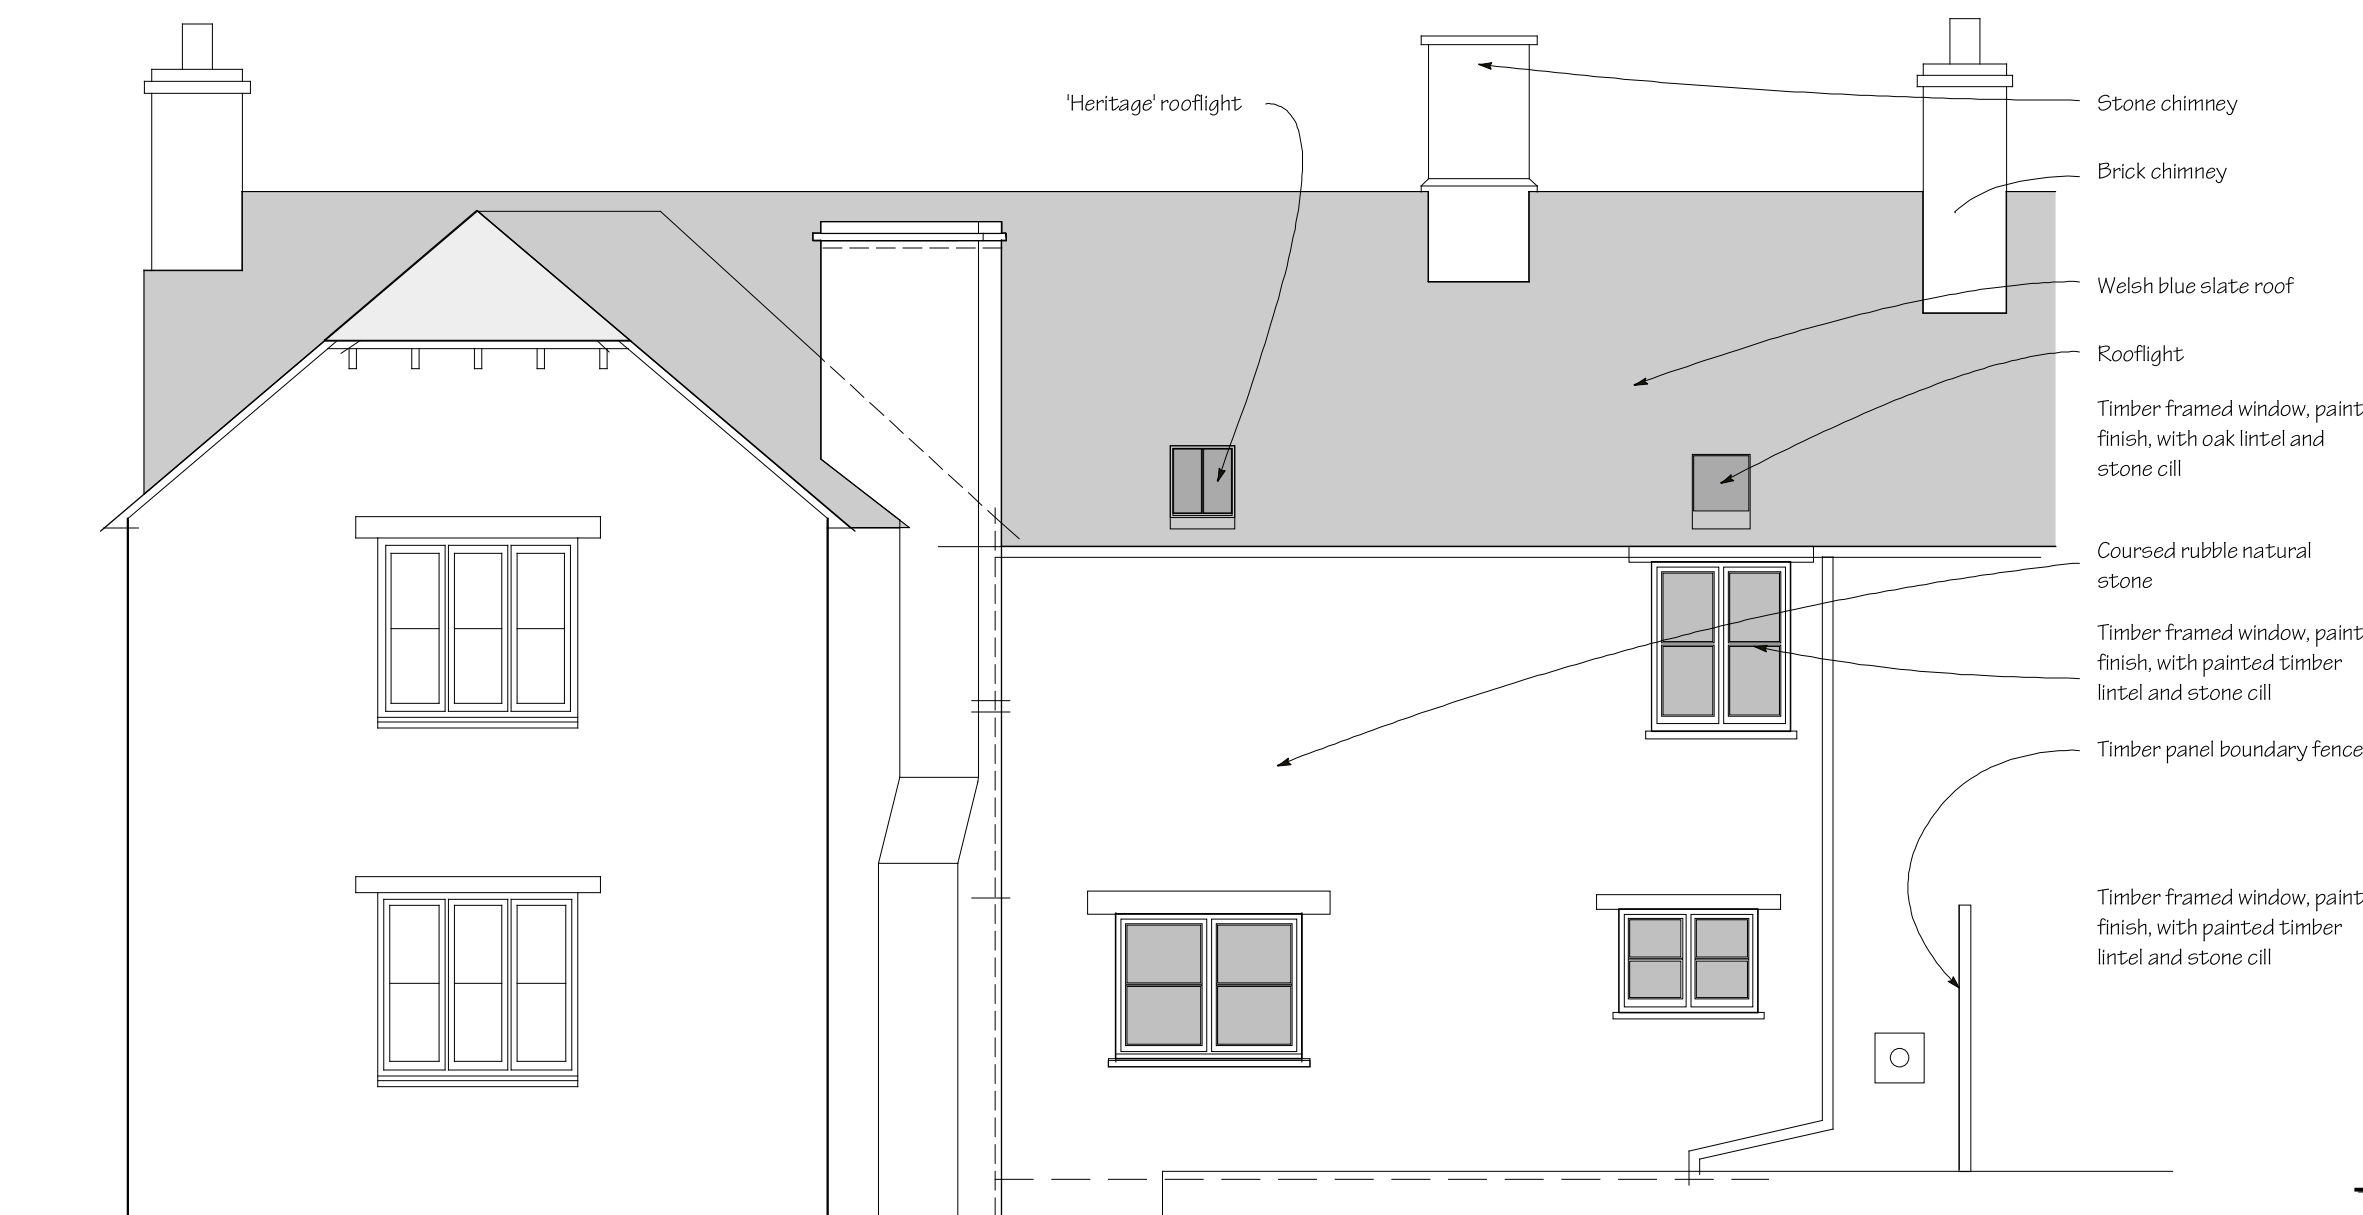

NORTH ELEVATION



EAST ELEVATION

 

BRENDAN BOYLE ARCHITECTS
The Cottage, Windrush Road, Oxfordshire OX18 4TT
01491 4324

PROJECT
Alterations to Church Cottage, Windrush

DRAWING TITLE
Existing Floor Plan and Elevations
stone chimney

SCALE 1:50 @ A1 DATE April 2021

DRAWING NUMBER **CCB 50.001**