



Location Plan

Scale 1:1250

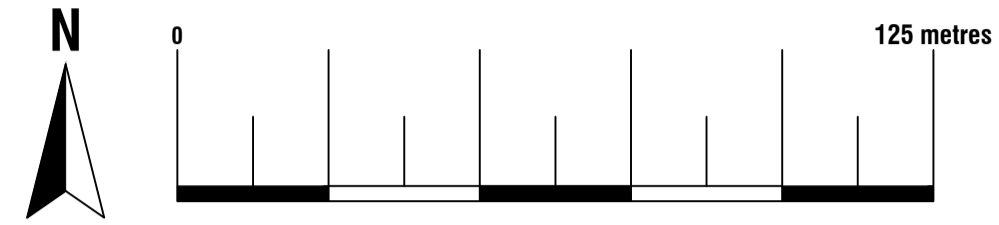



Licence No: 100047474

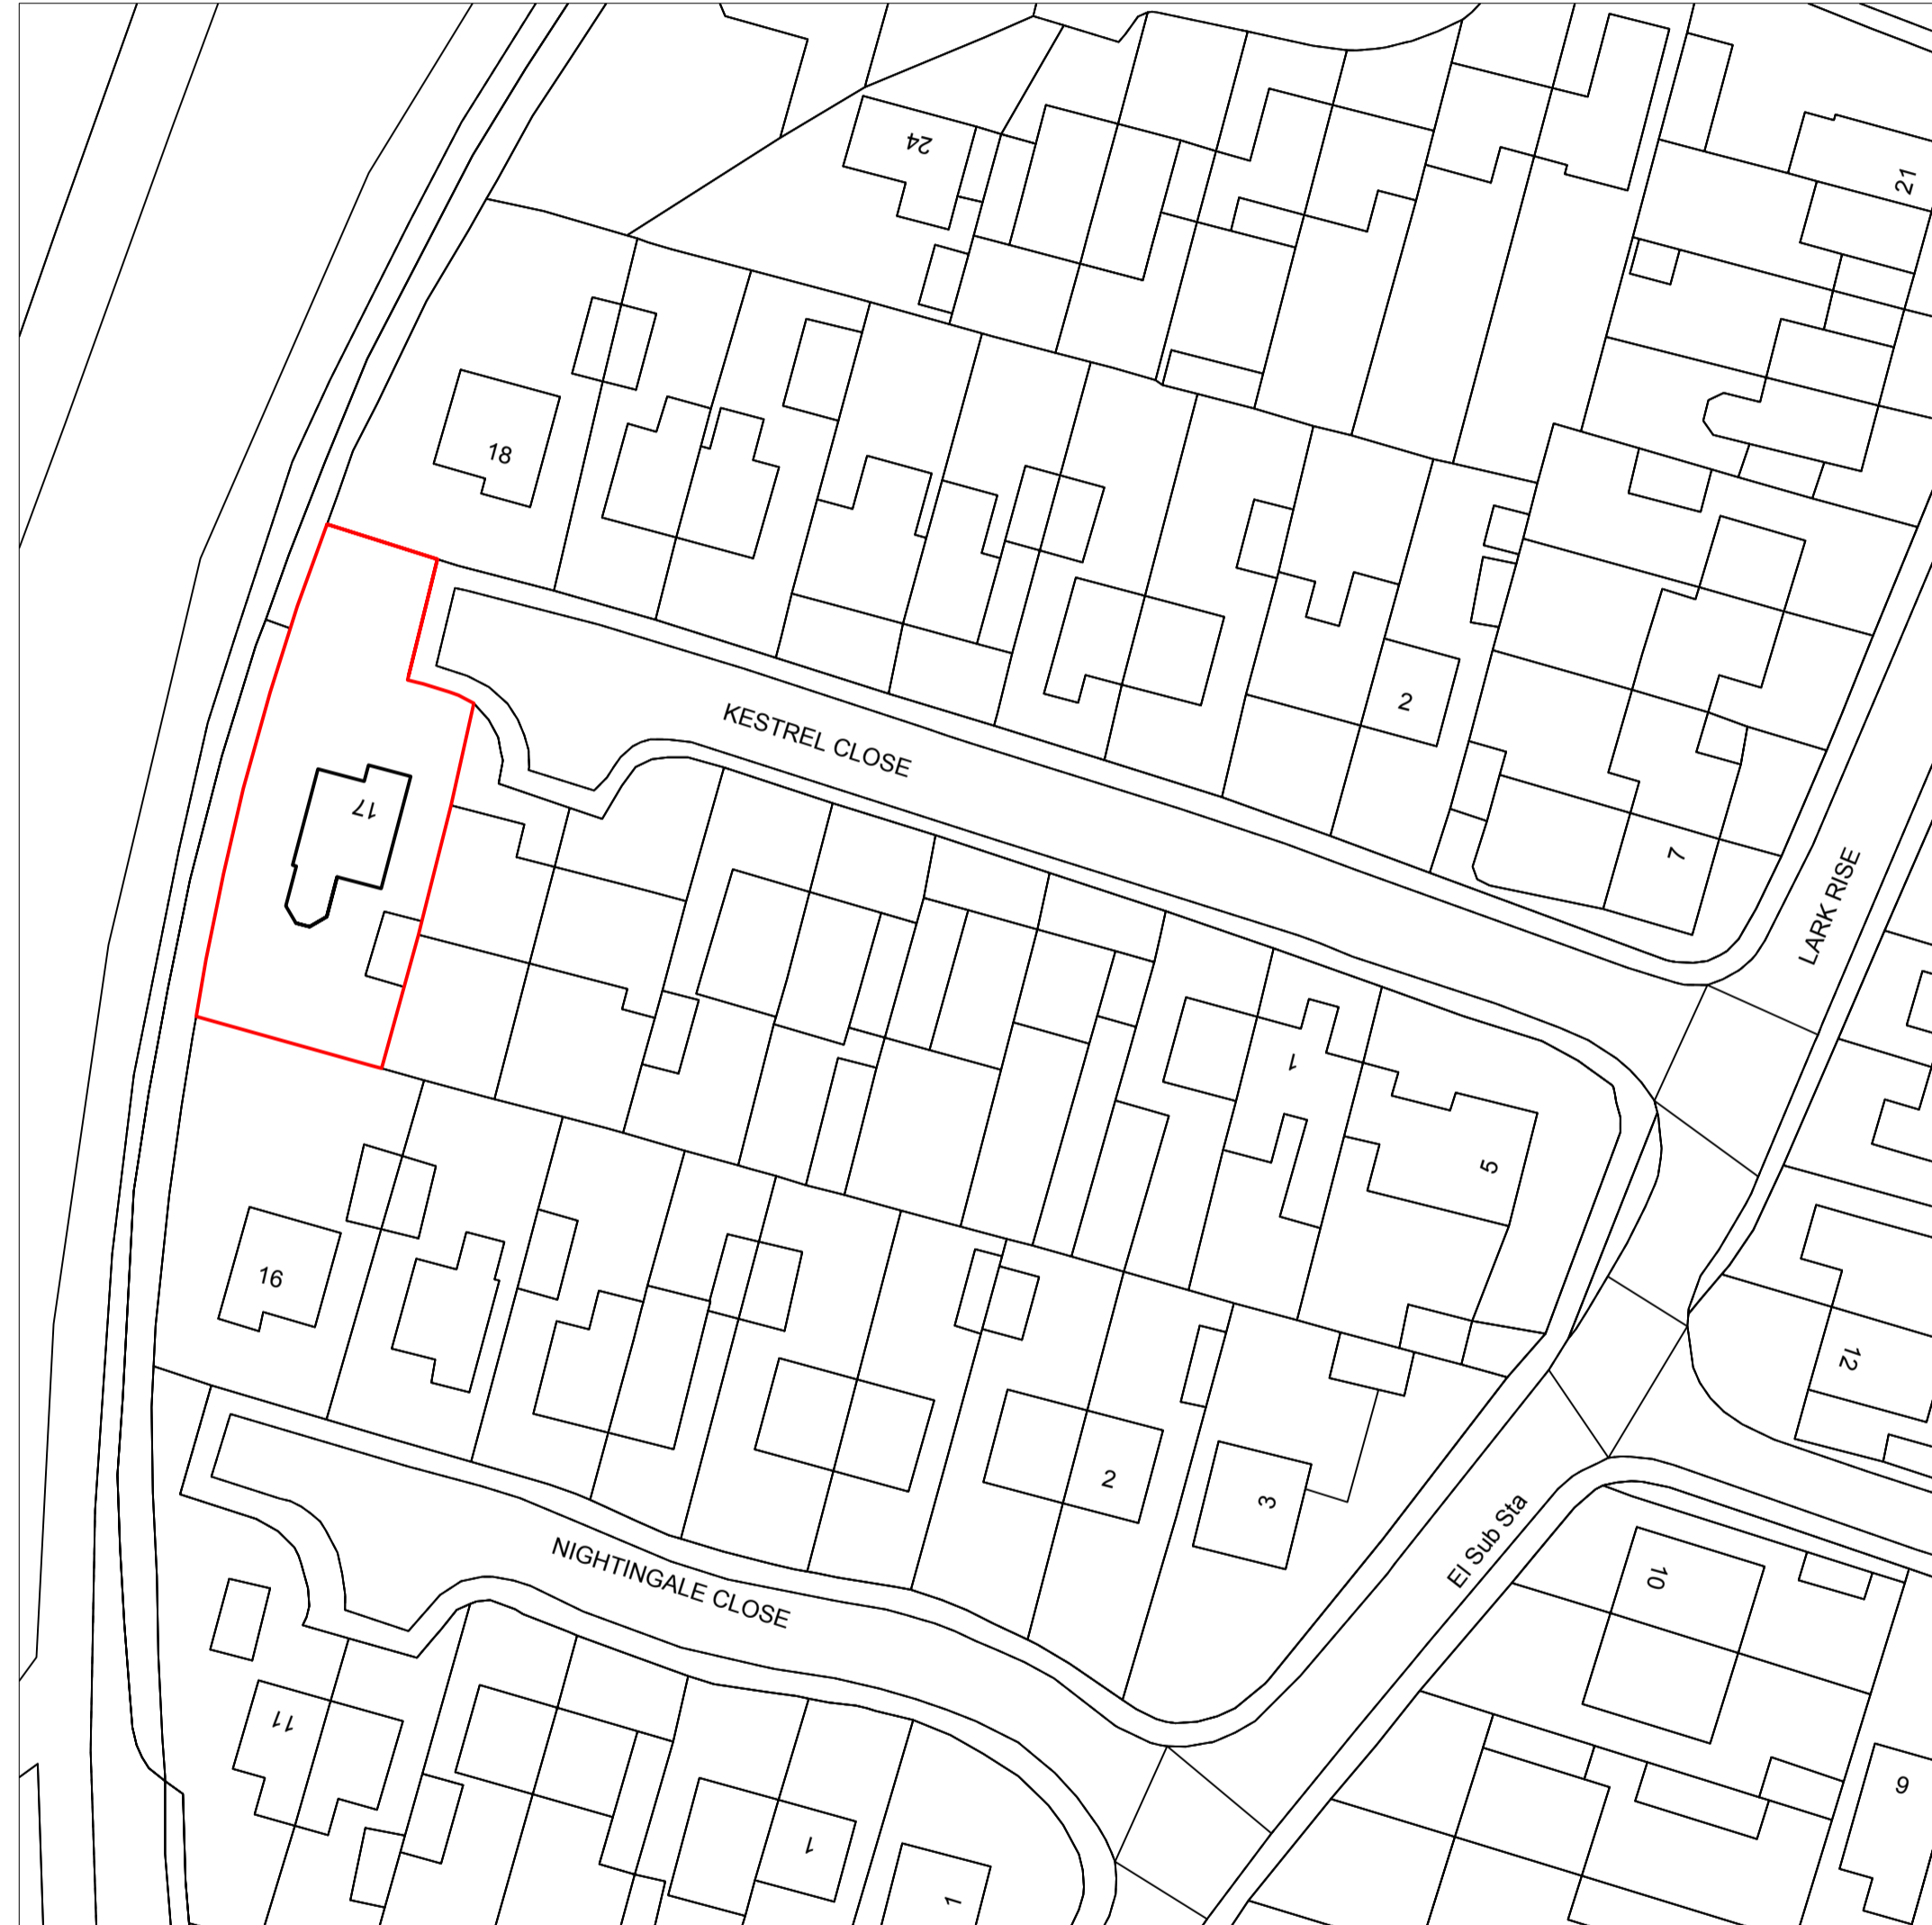

Existing Block Plan

Scale 1:500


Licence No: 100047474

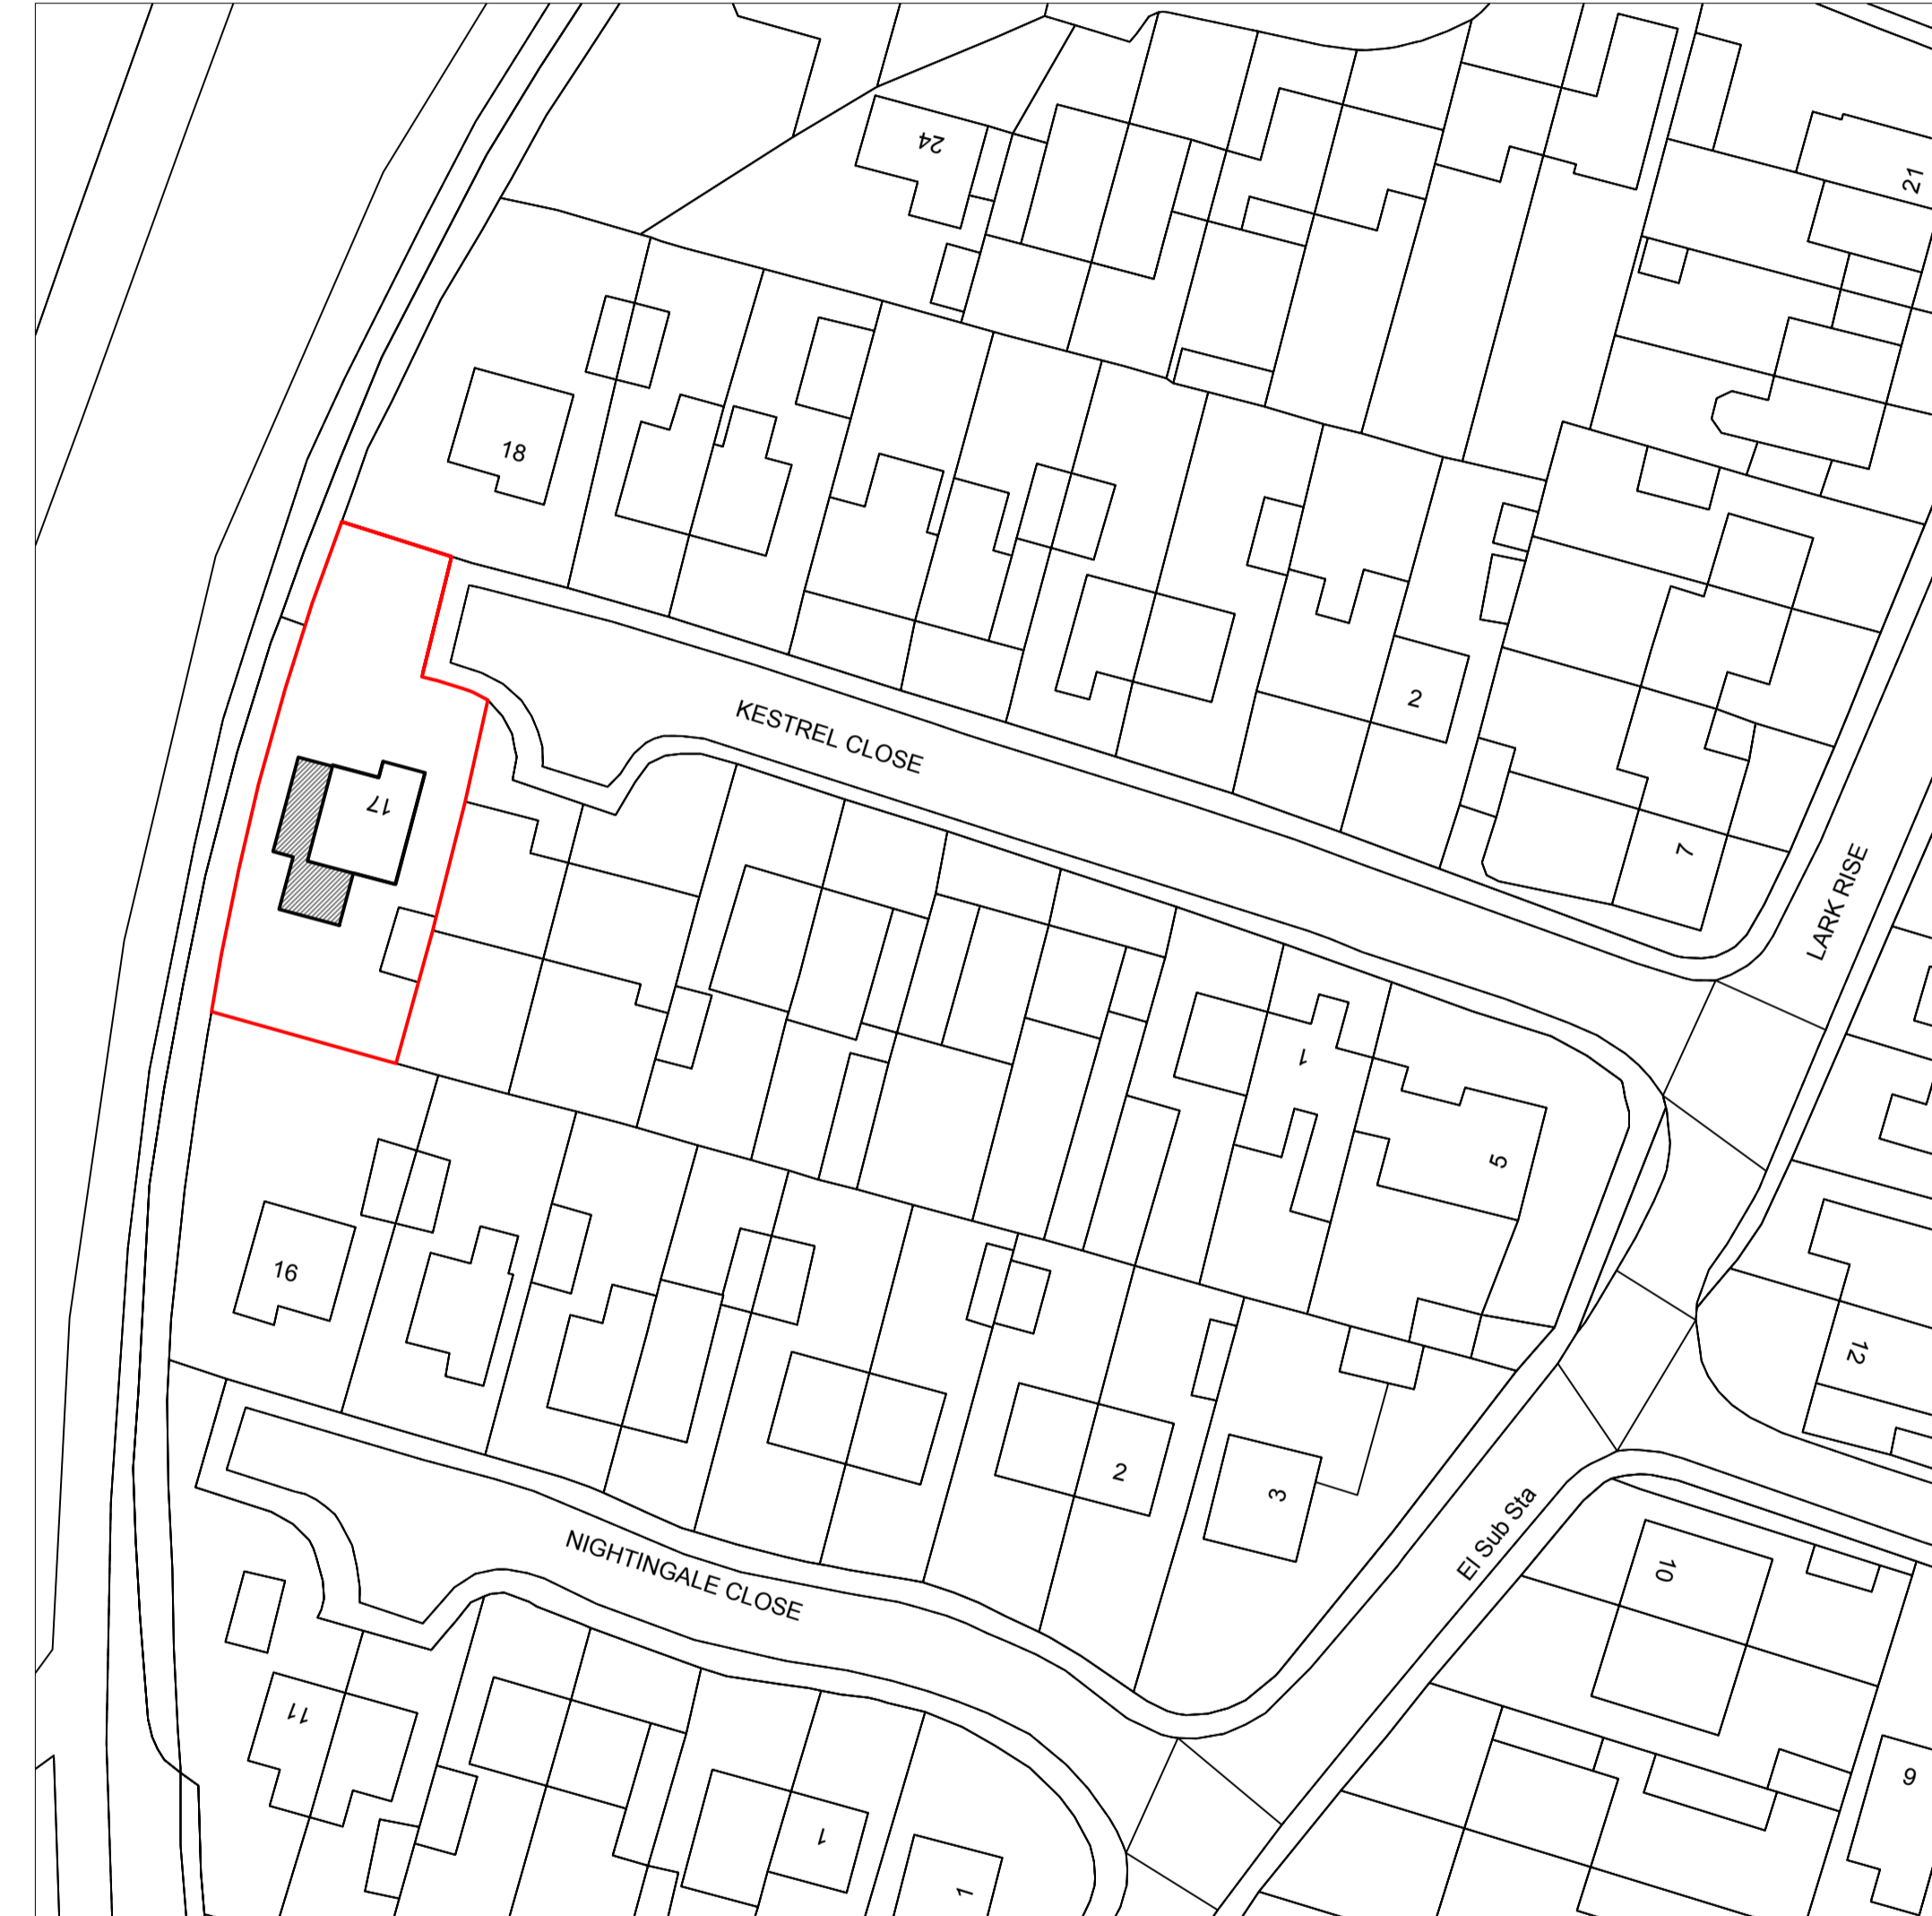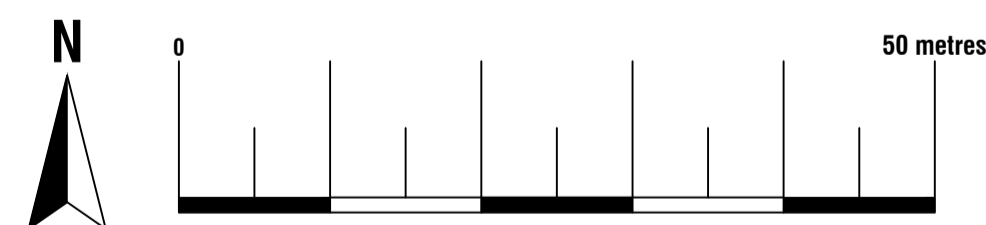

Proposed Block Plan








Scale 1:500

Licence No: 100047474

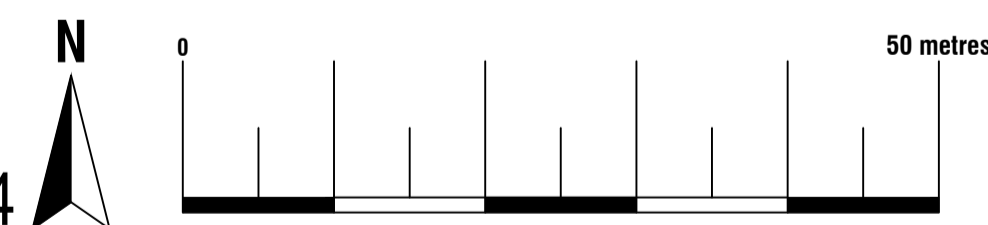

74 Cardiff Road, CF15 7QE • Enquiries@ArkiPlan.co.uk


Site	17 Kestrel Close, Mulbarton, Norwich, Norfolk NR14 8BD	Date	17.03.2021
		Sheet	21-0347 D01 Rev 0
		Job	New Extension
		Scale	As Shown@A1
		Title	As Shown

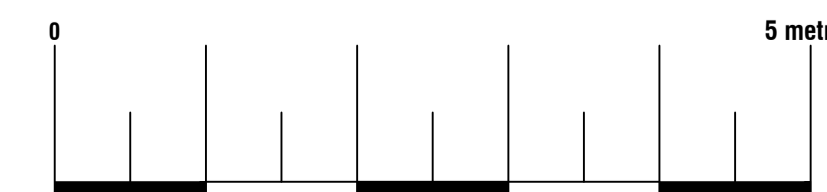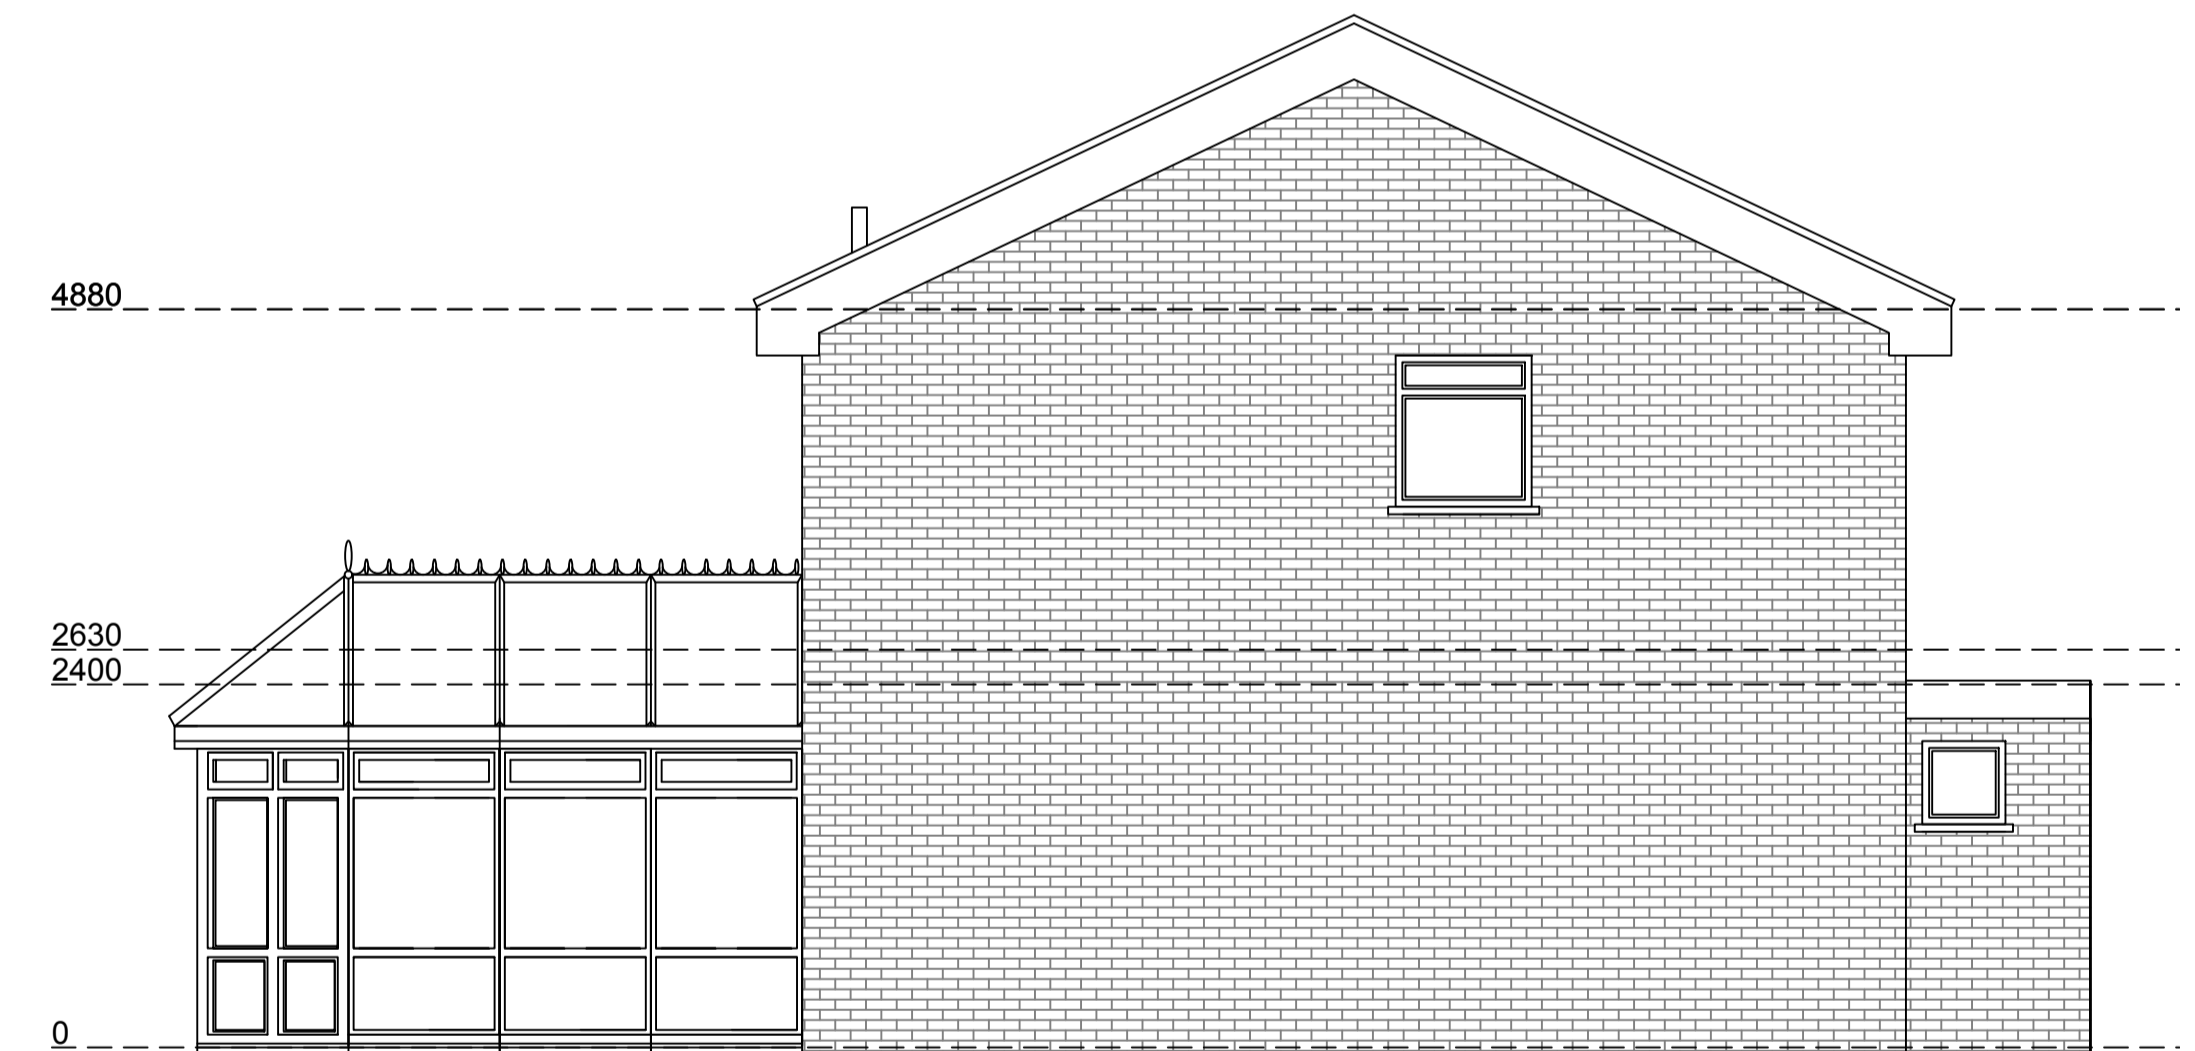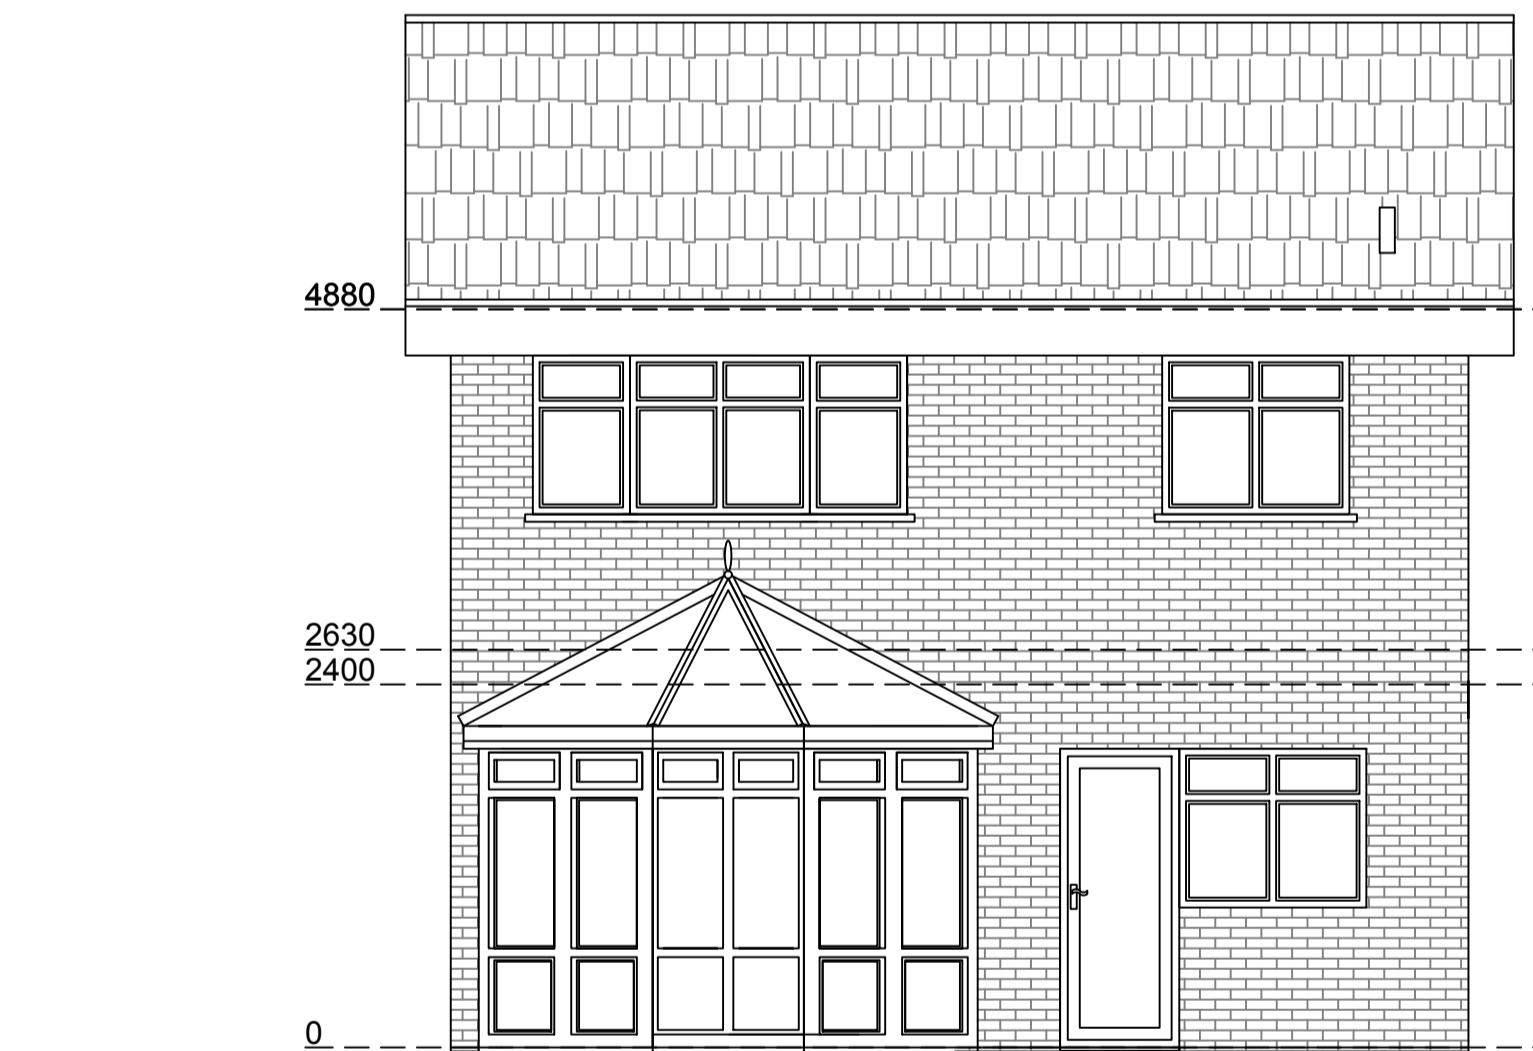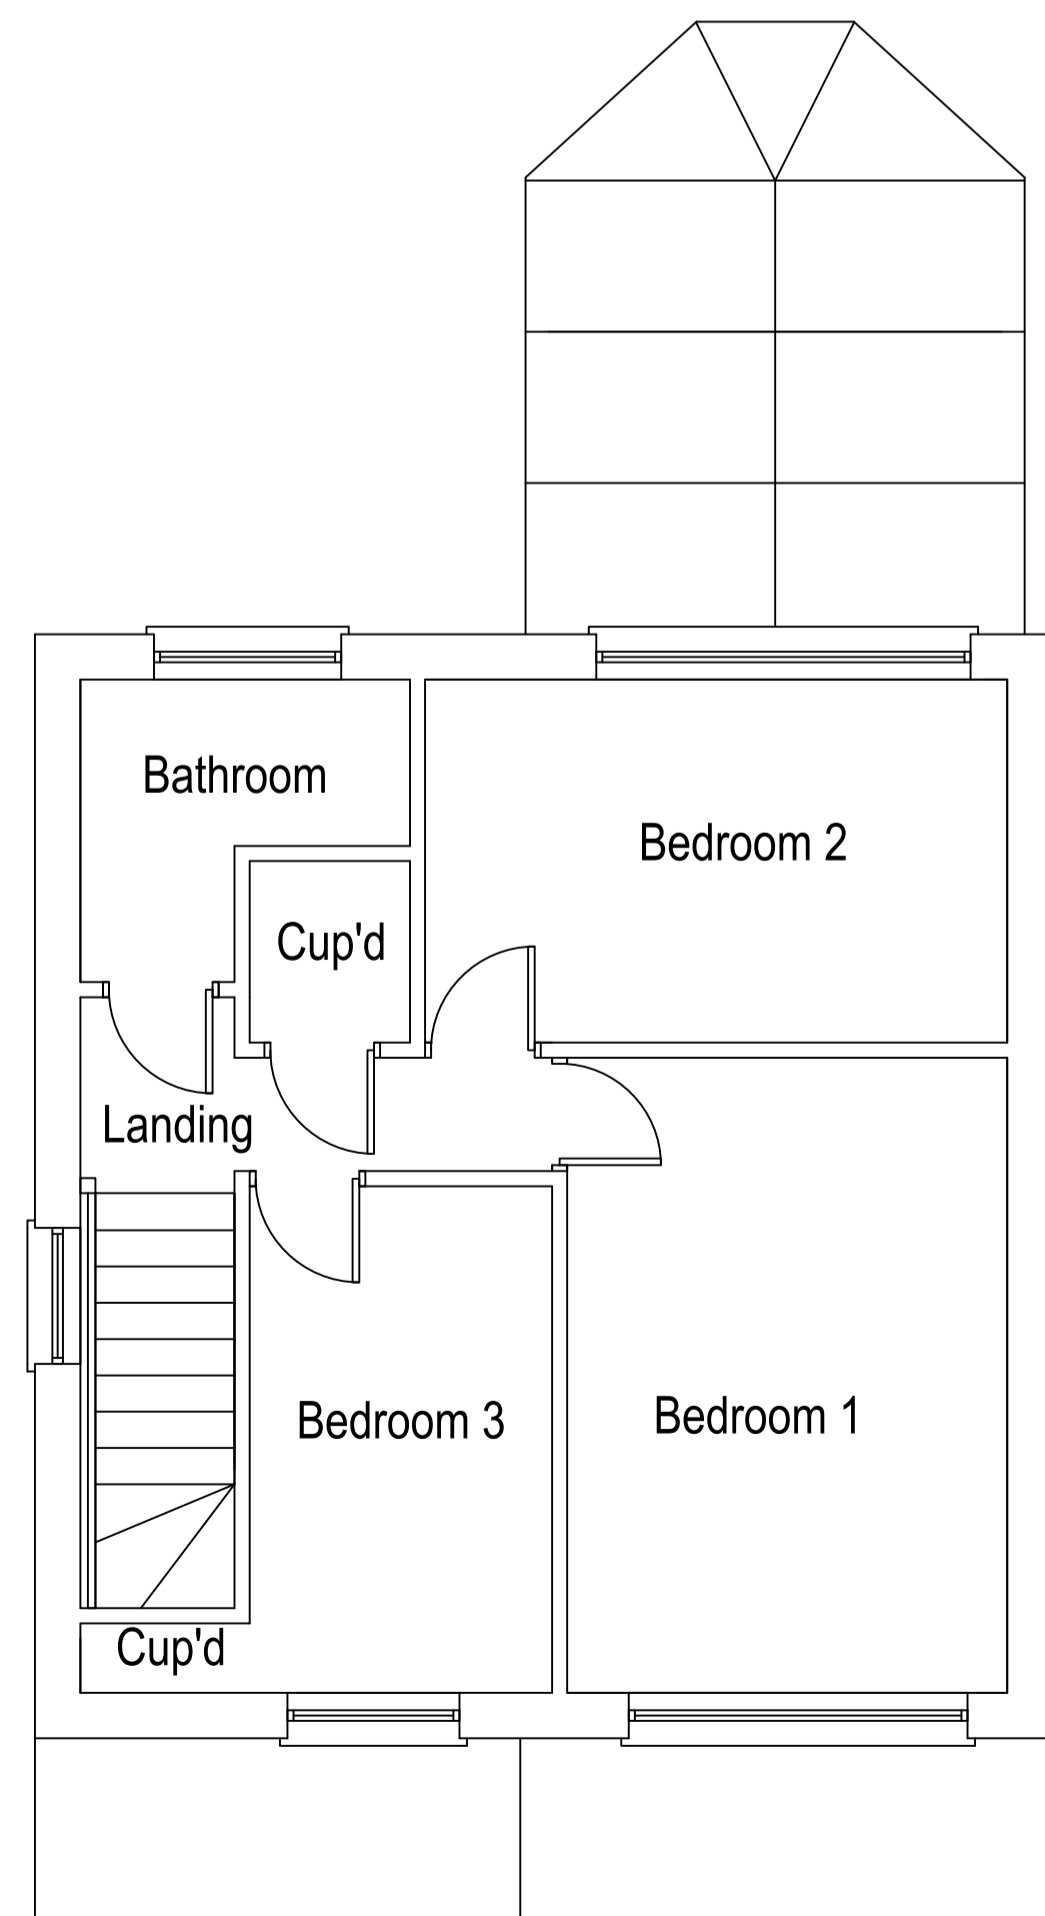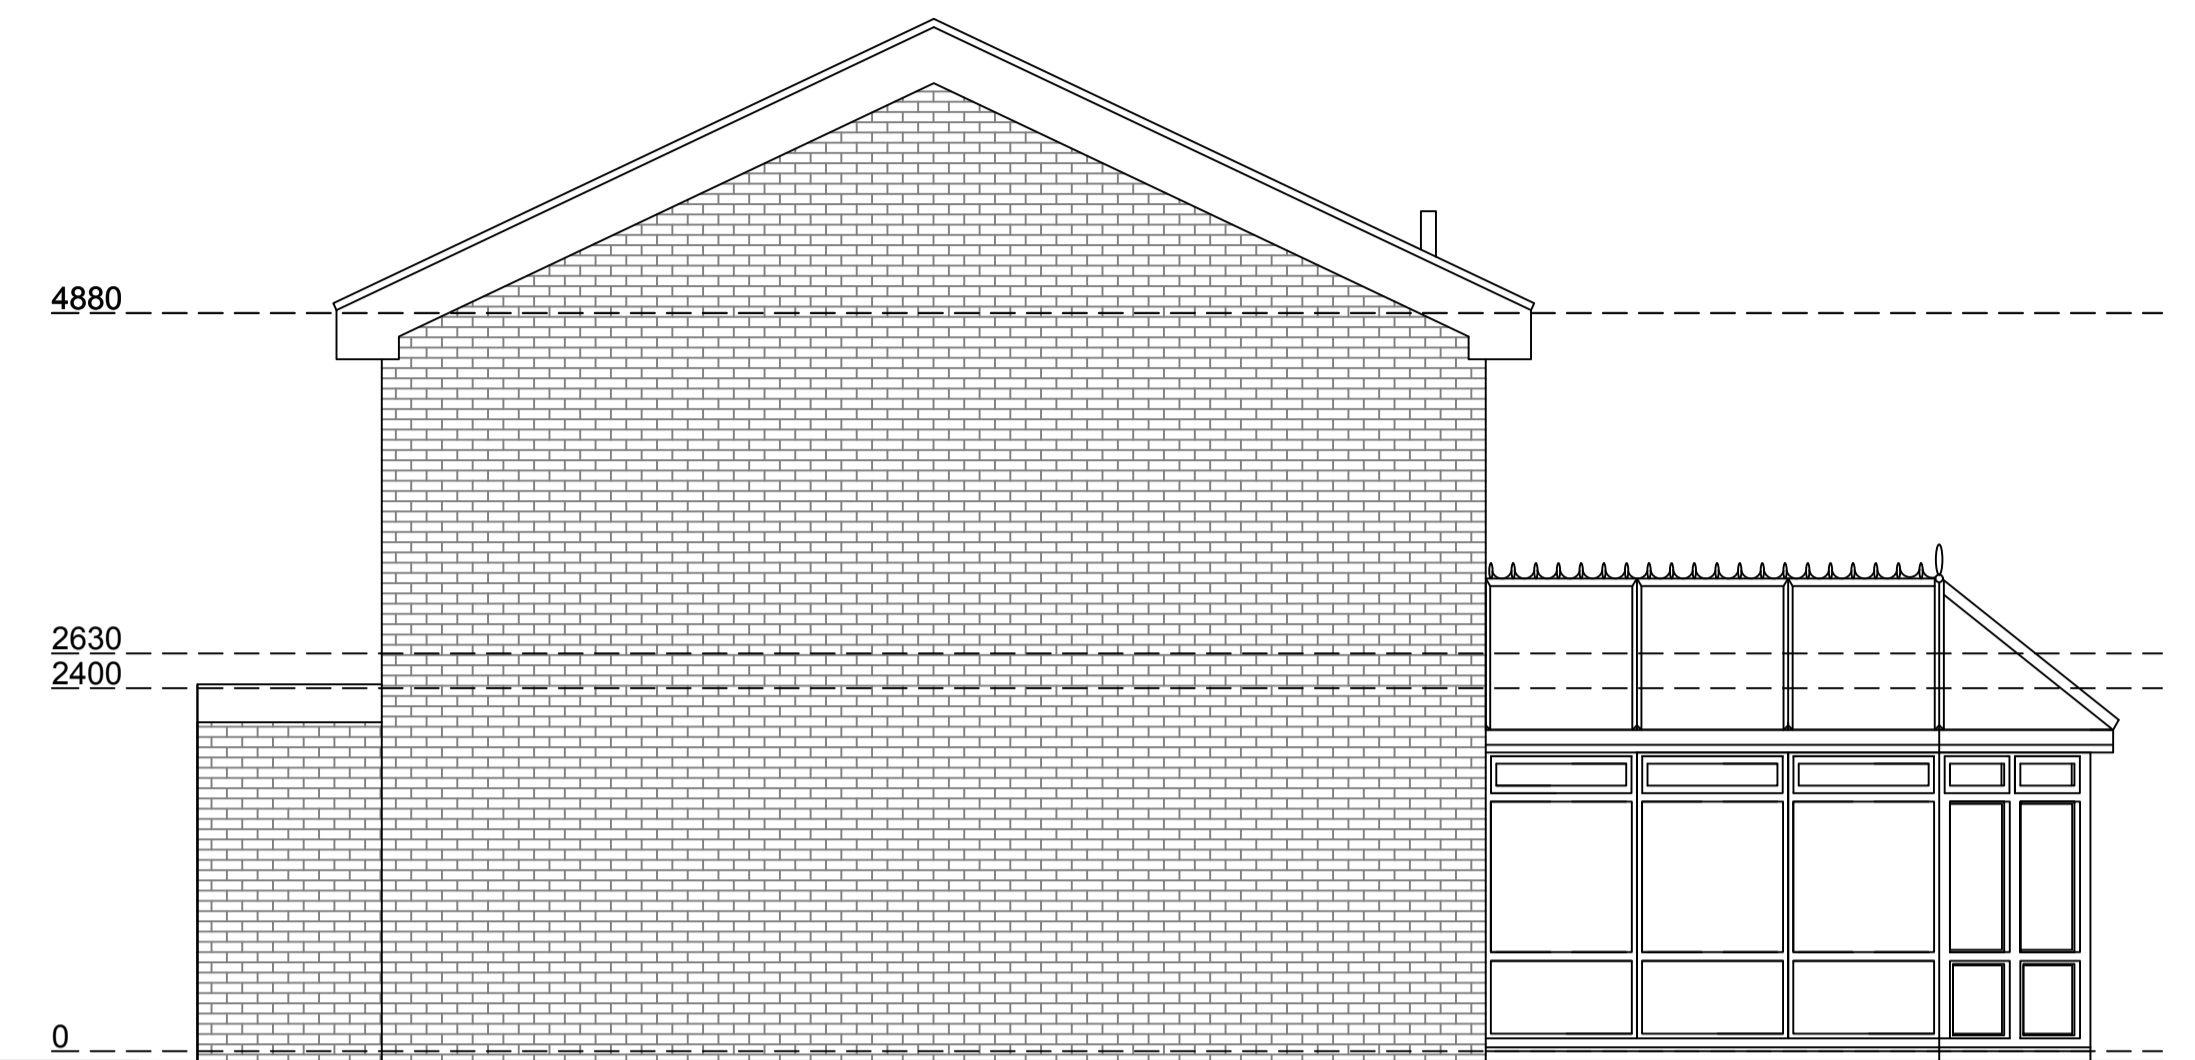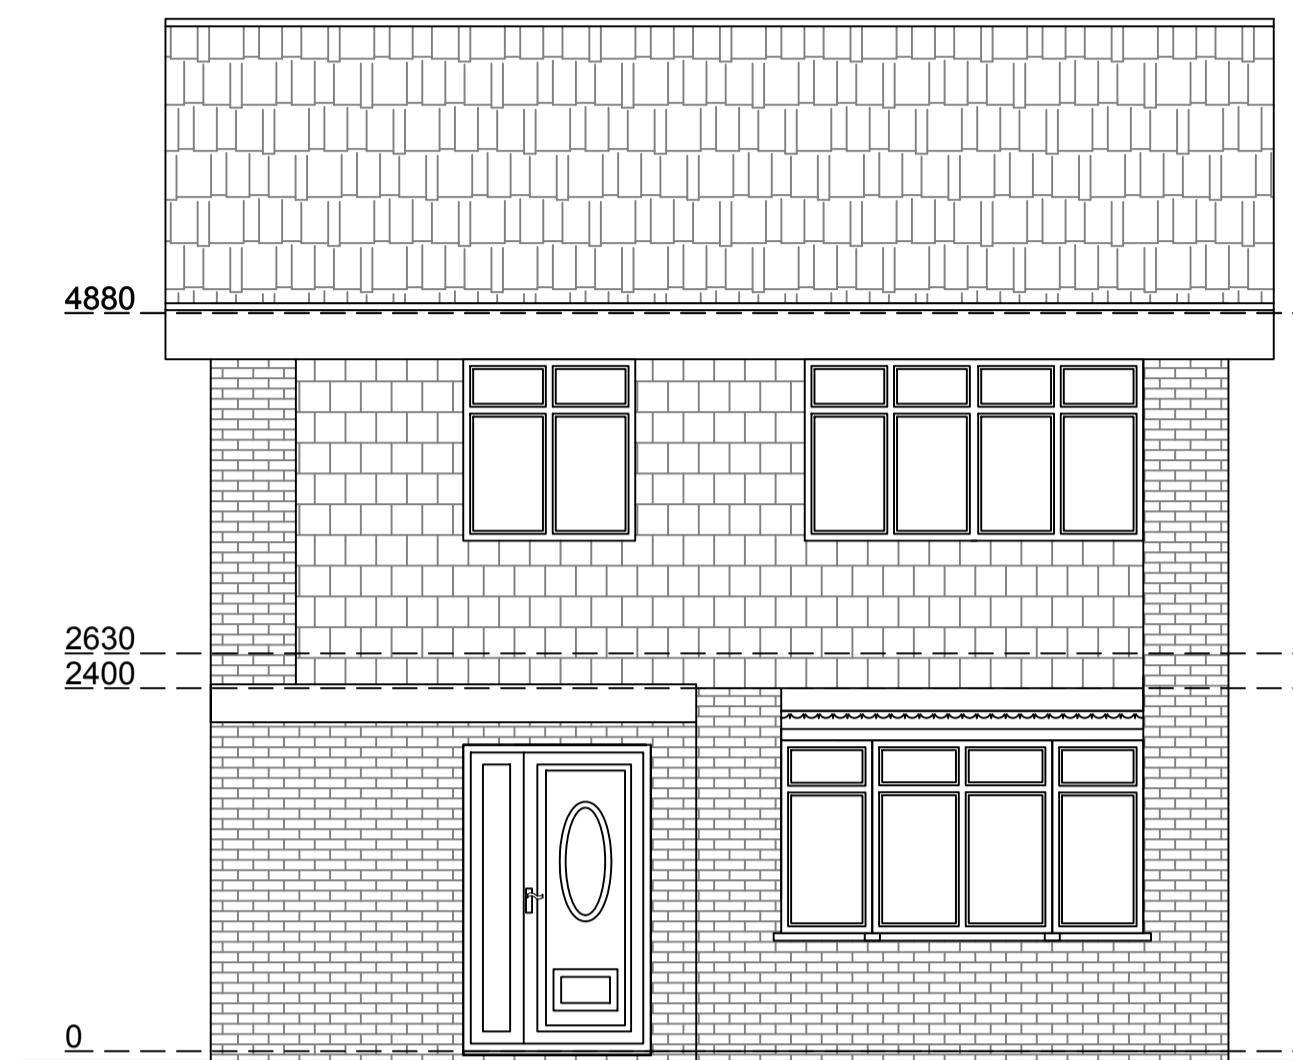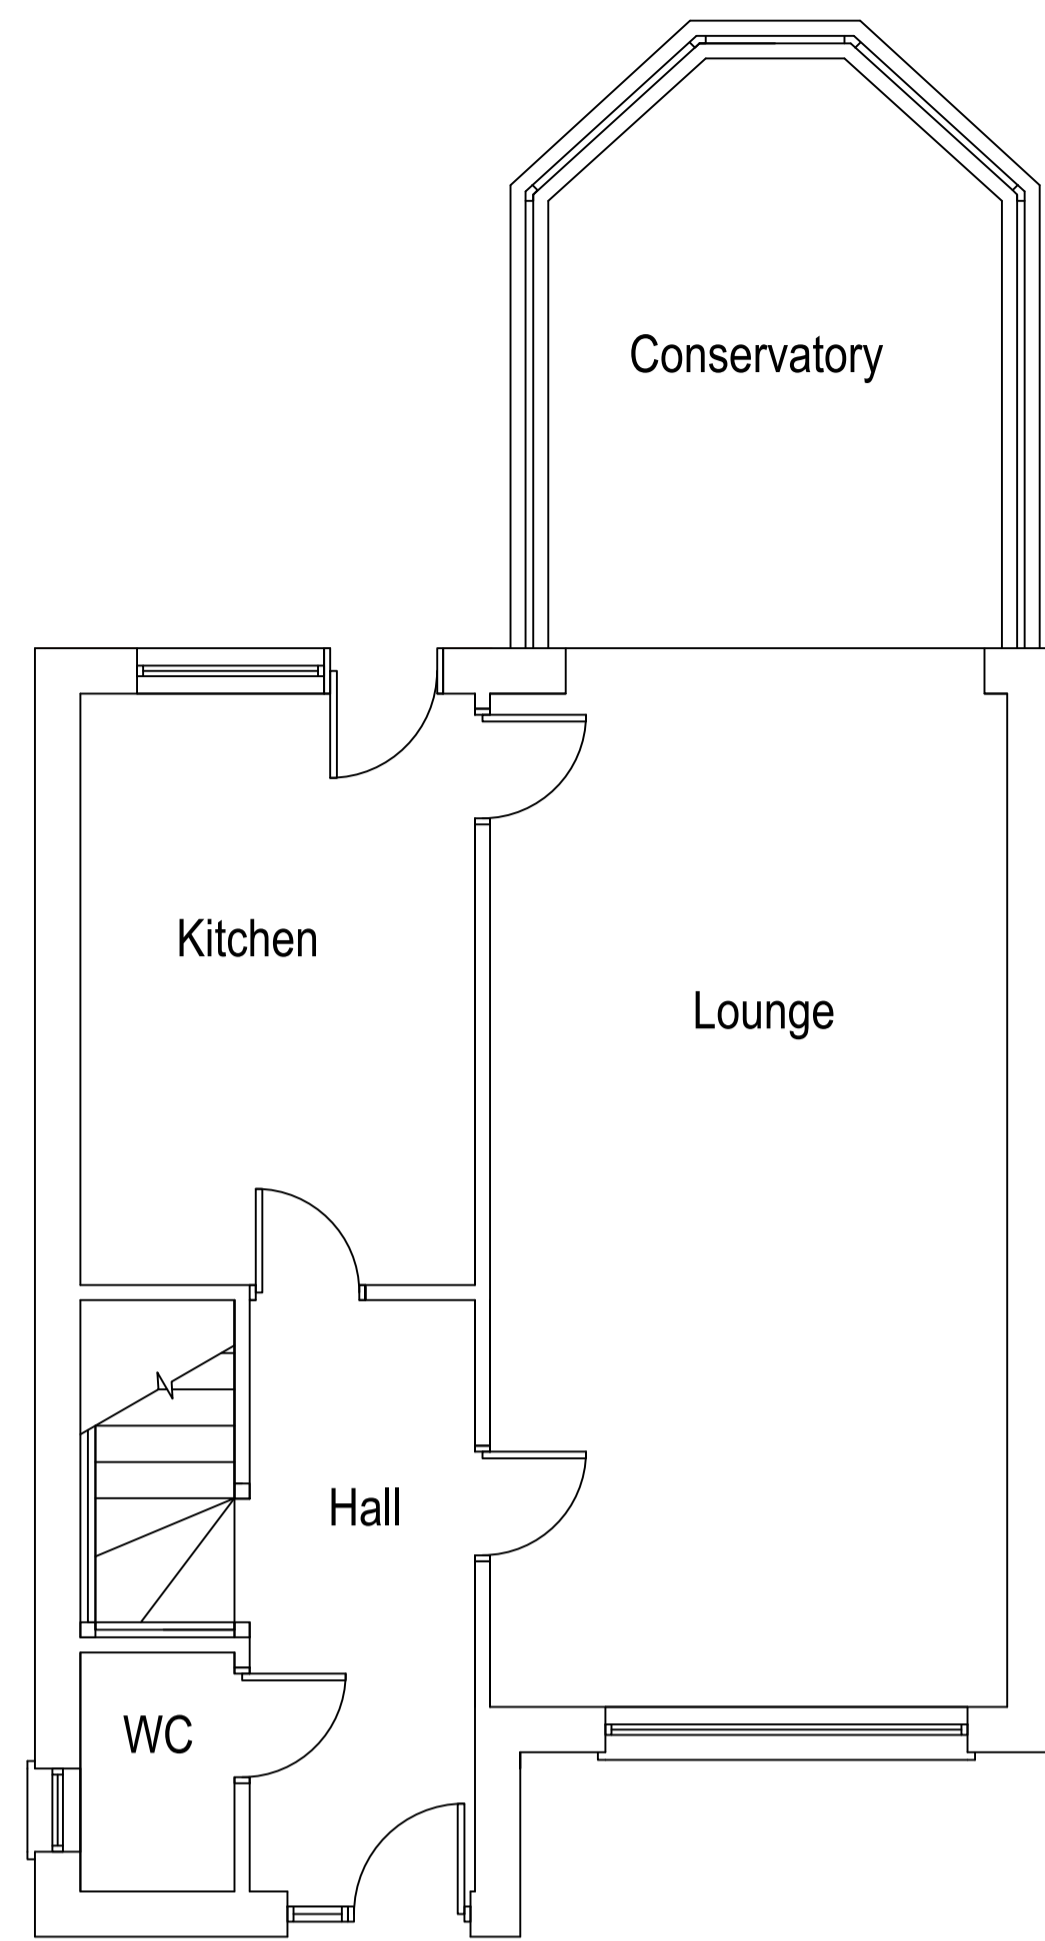


Arkiplan

74 Cardiff Road, CF15 7QE • Enquiries@ArkiPlan.co.uk


Site	Date	17.03.2021
	Sheet	21-0347 D02 Rev 0
	Job	New Extension
	Scale	As Shown@A1
	Title	As Shown

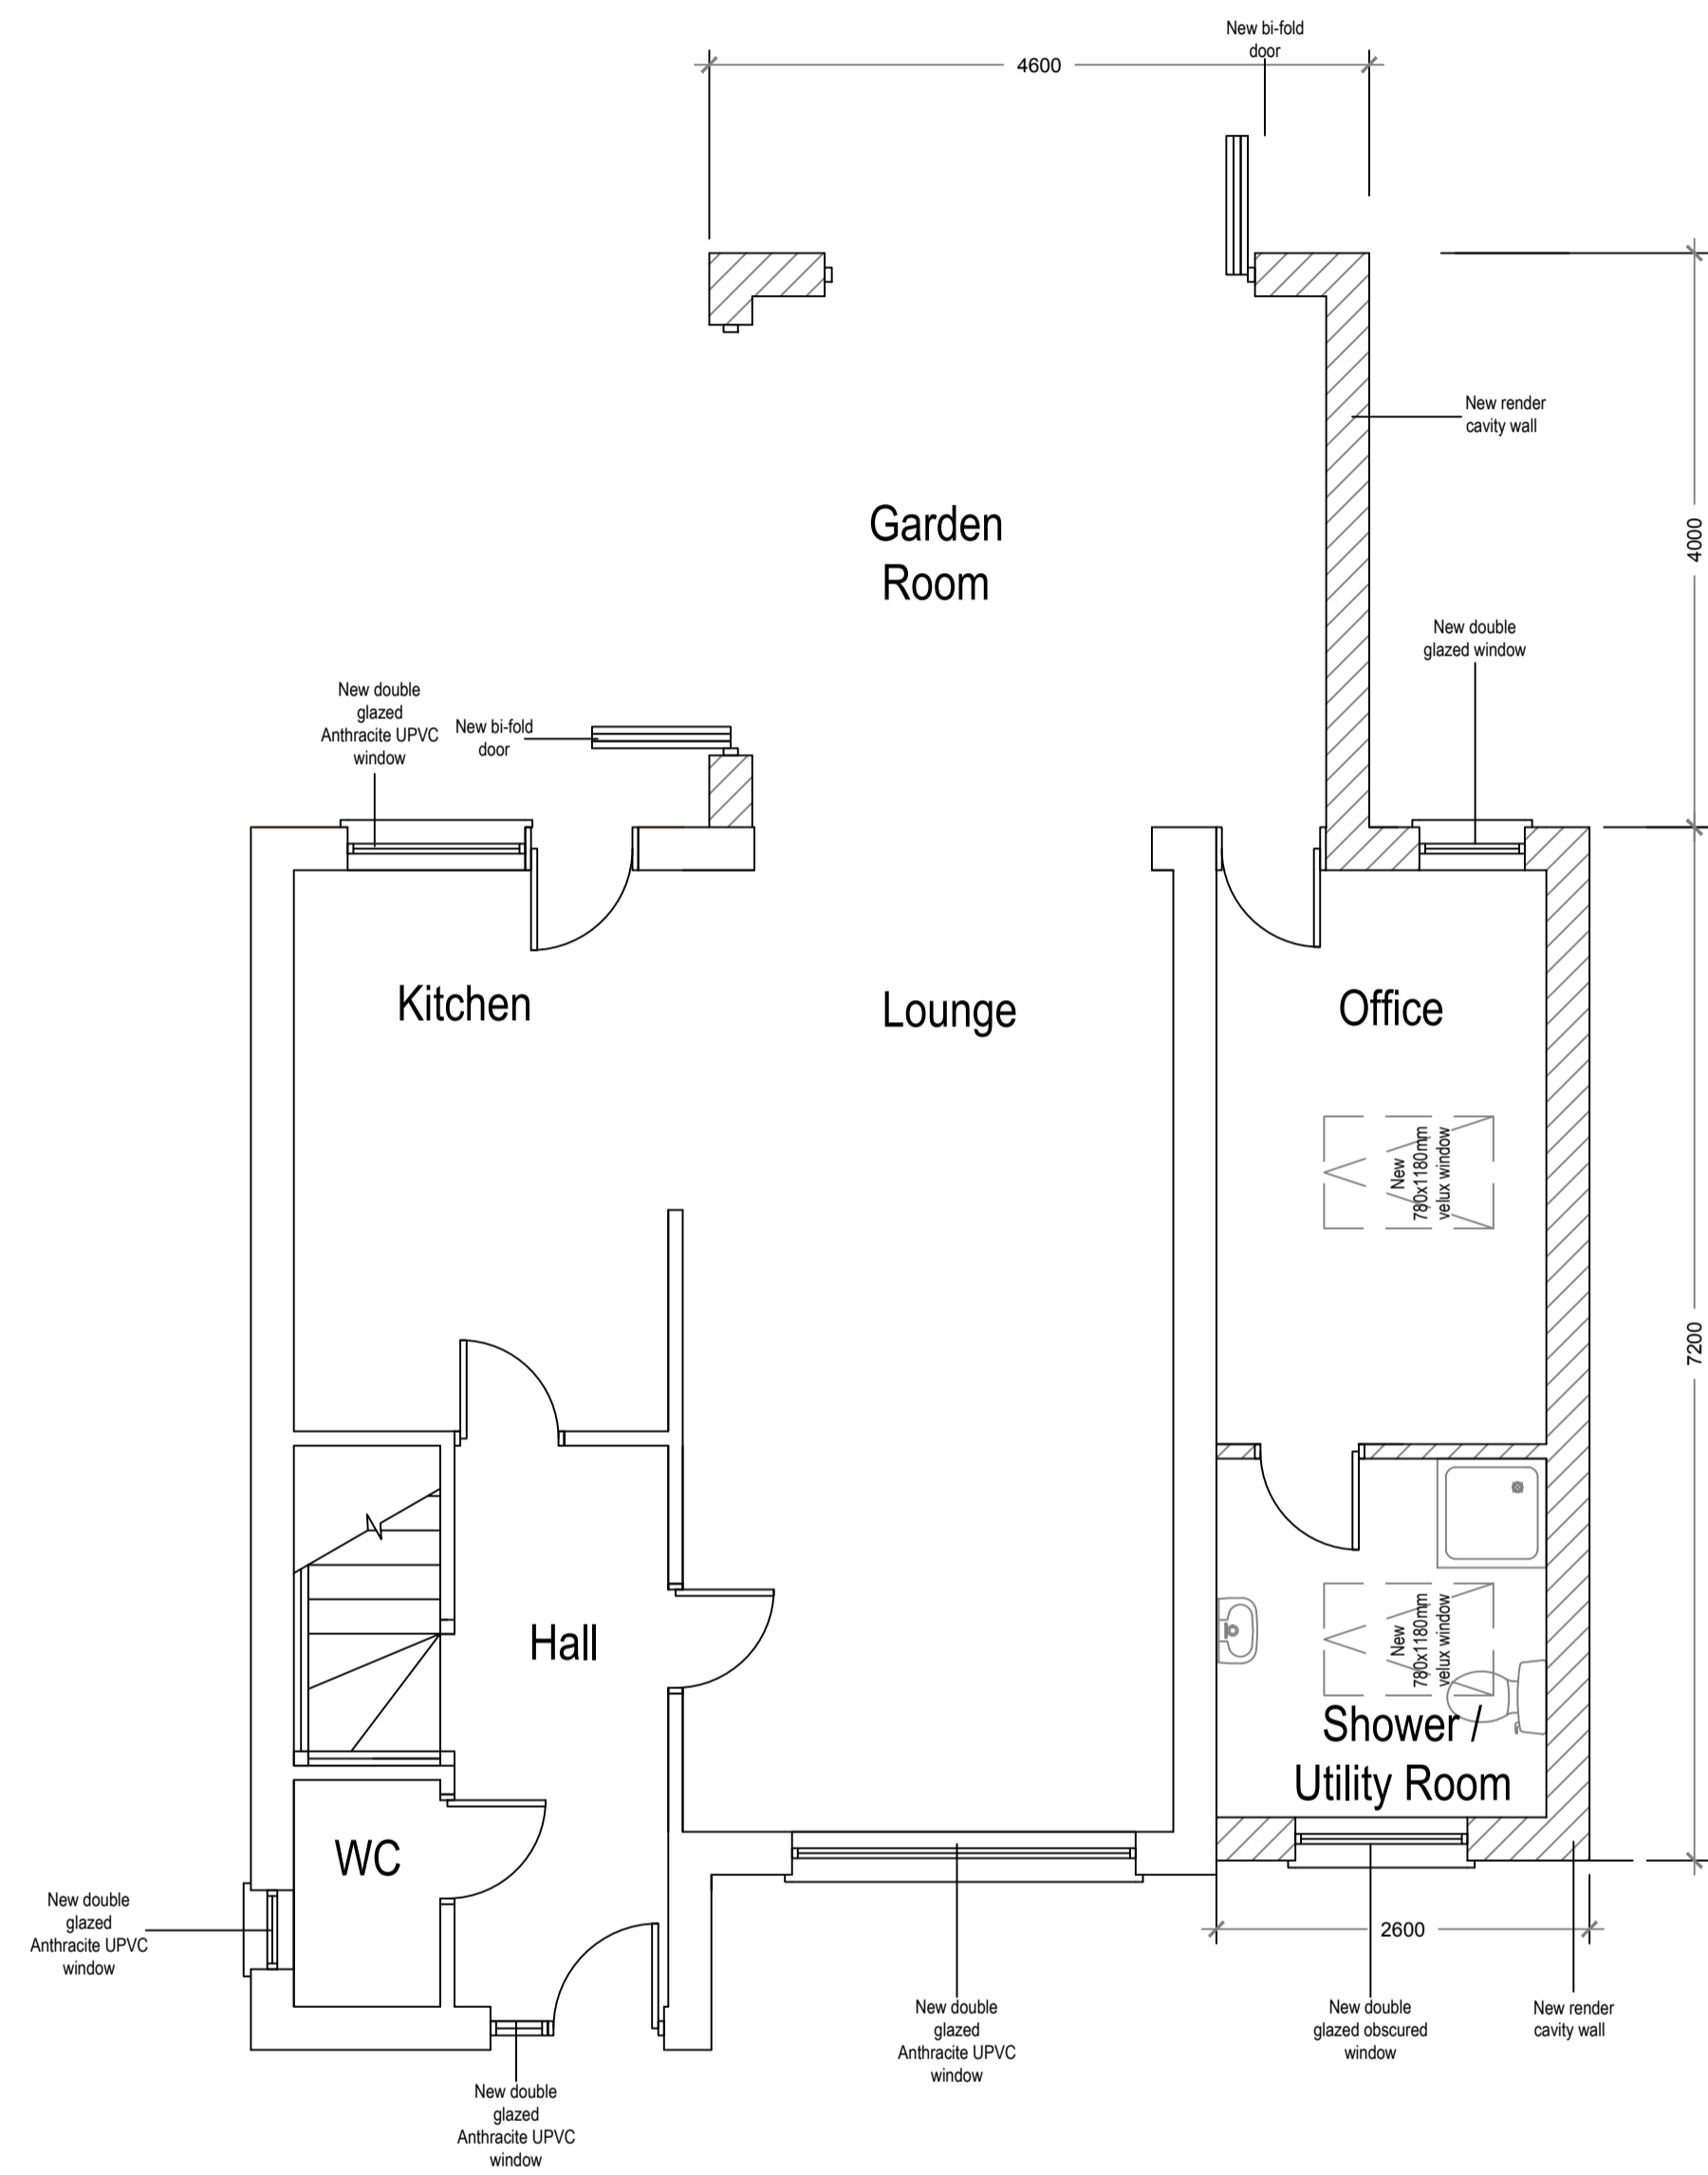

Proposed Ground Floor Plan
Scale 1:50

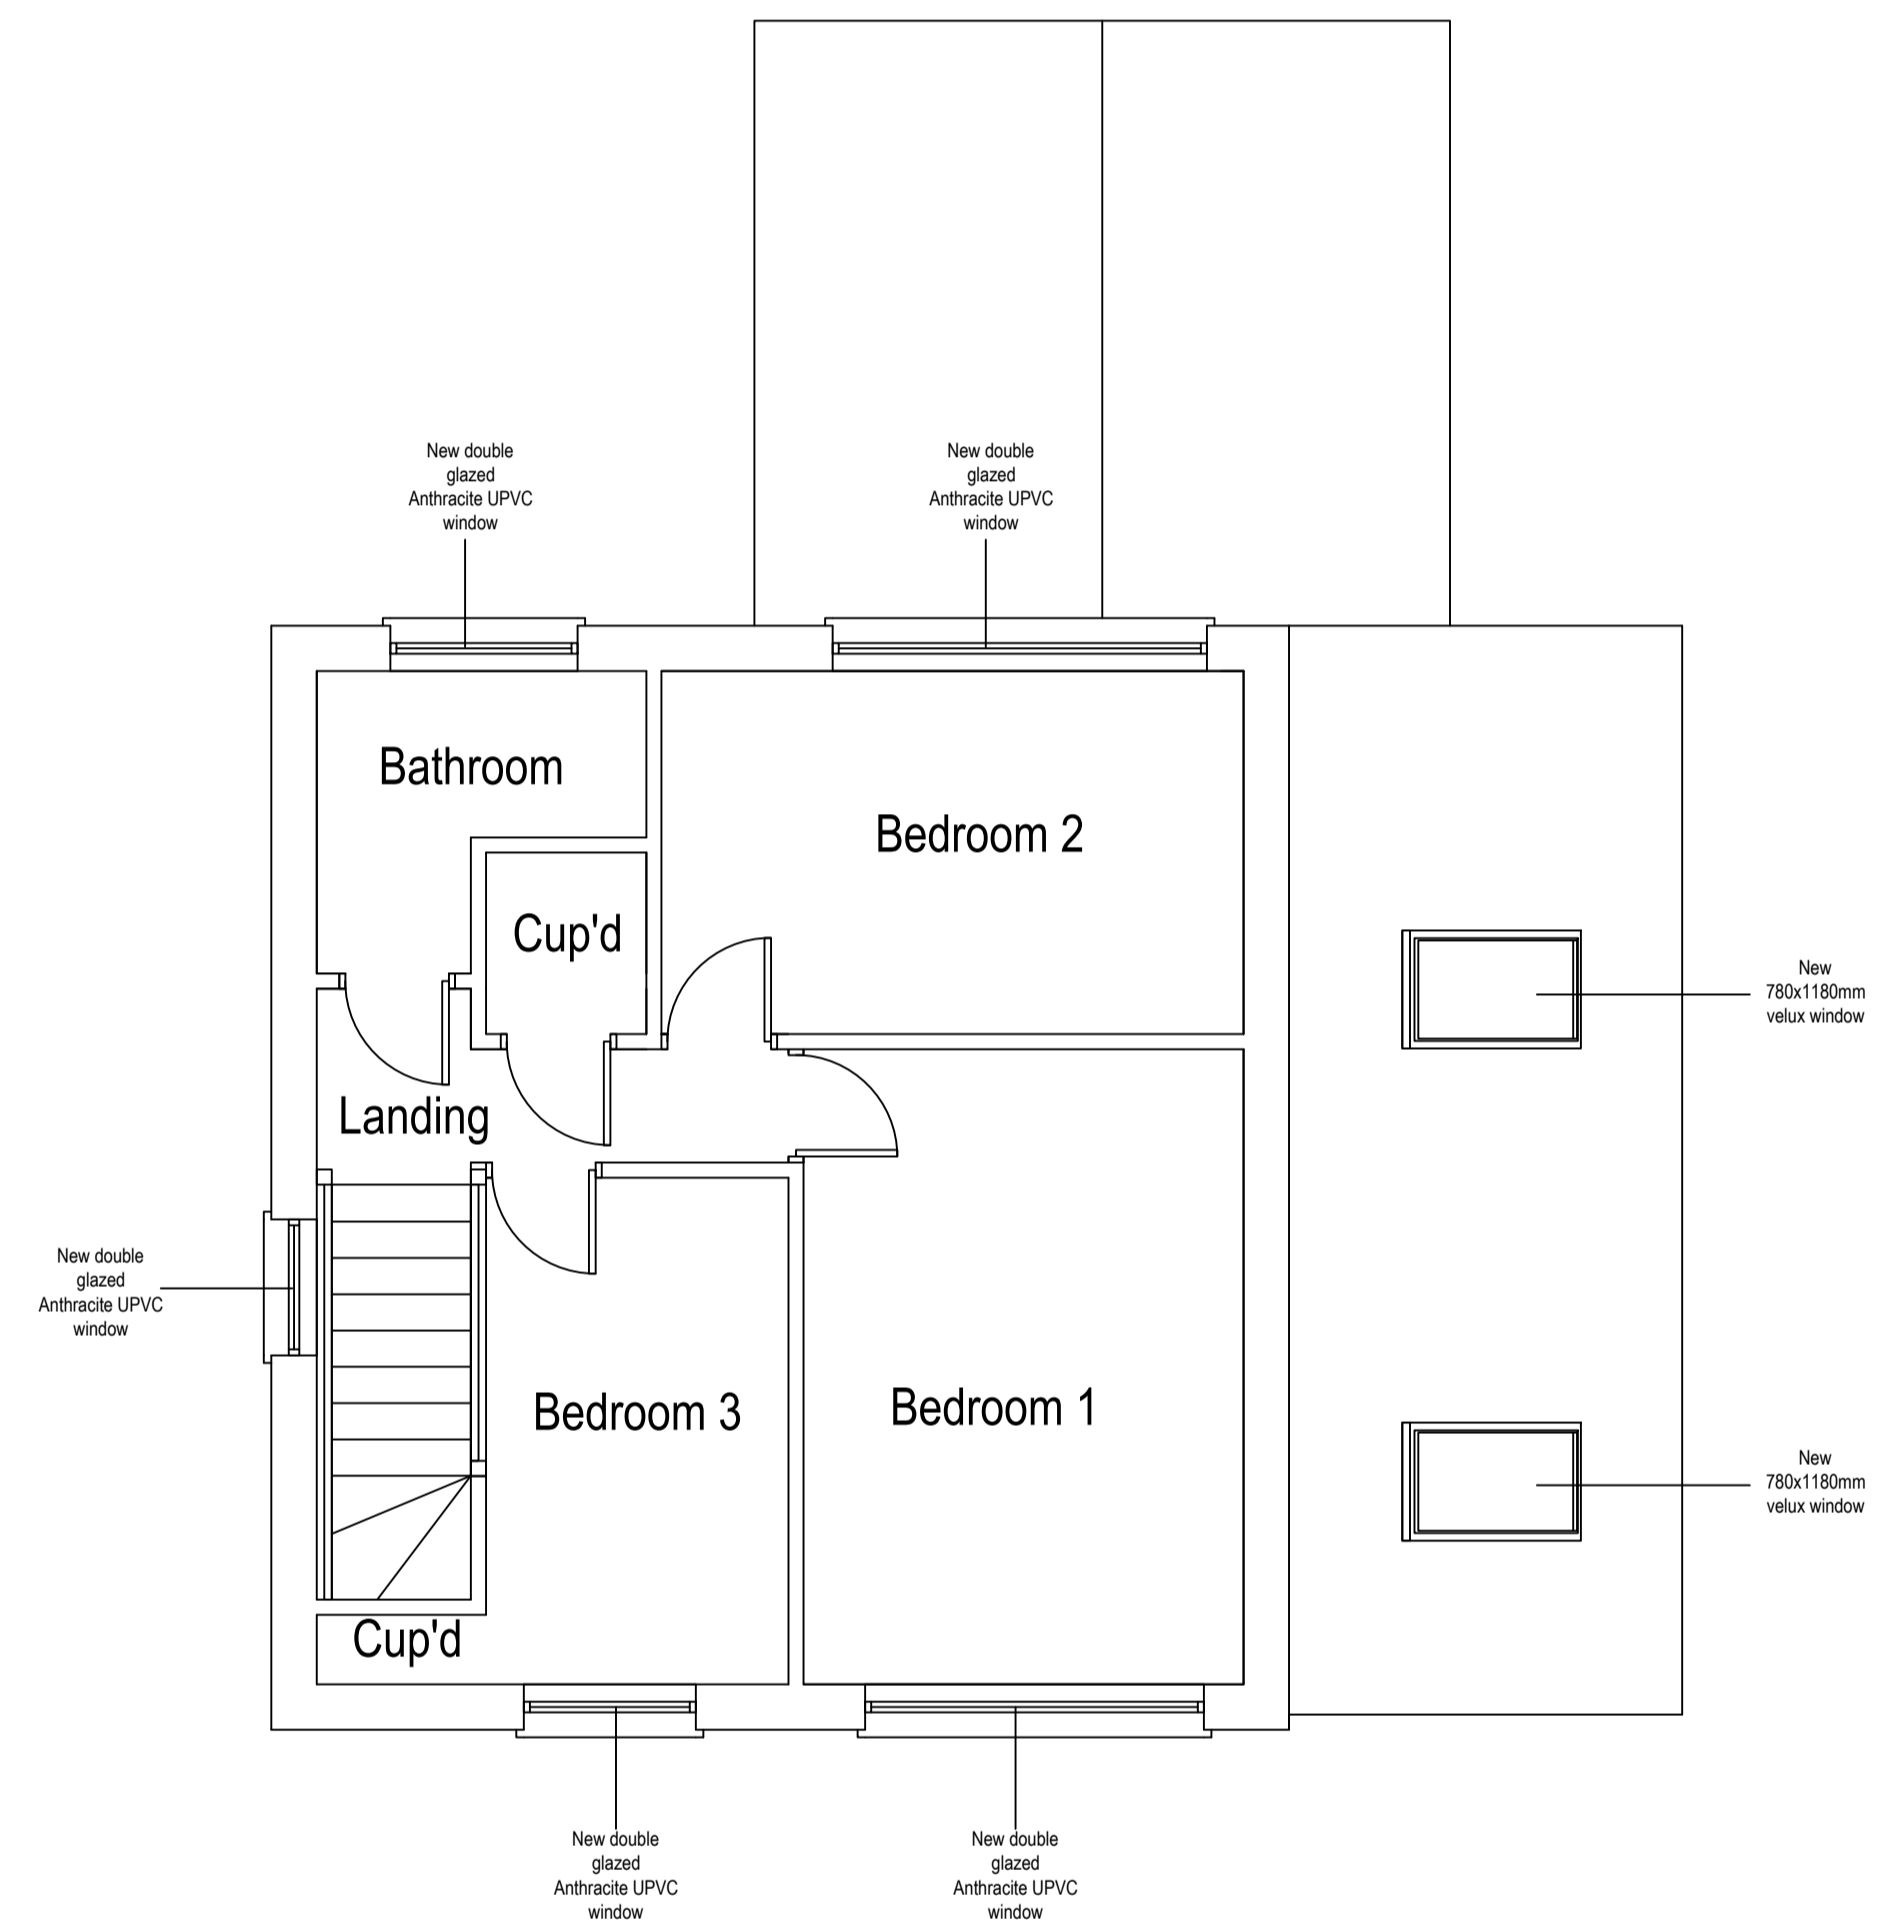


Proposed First Floor Plan
Scale 1:50

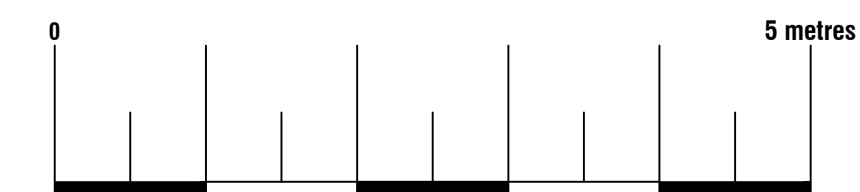


Arkiplan
74 Cardiff Road, CF15 7QE • Enquiries@ArkiPlan.co.uk


Site	17 Kestrel Close, Mulbarton, Norwich, Norfolk NR14 8BD	Date	17.03.2021
		Sheet	21-0347 D03 Rev 0
		Job	New Extension
		Scale	As Shown@A1
		Title	As Shown

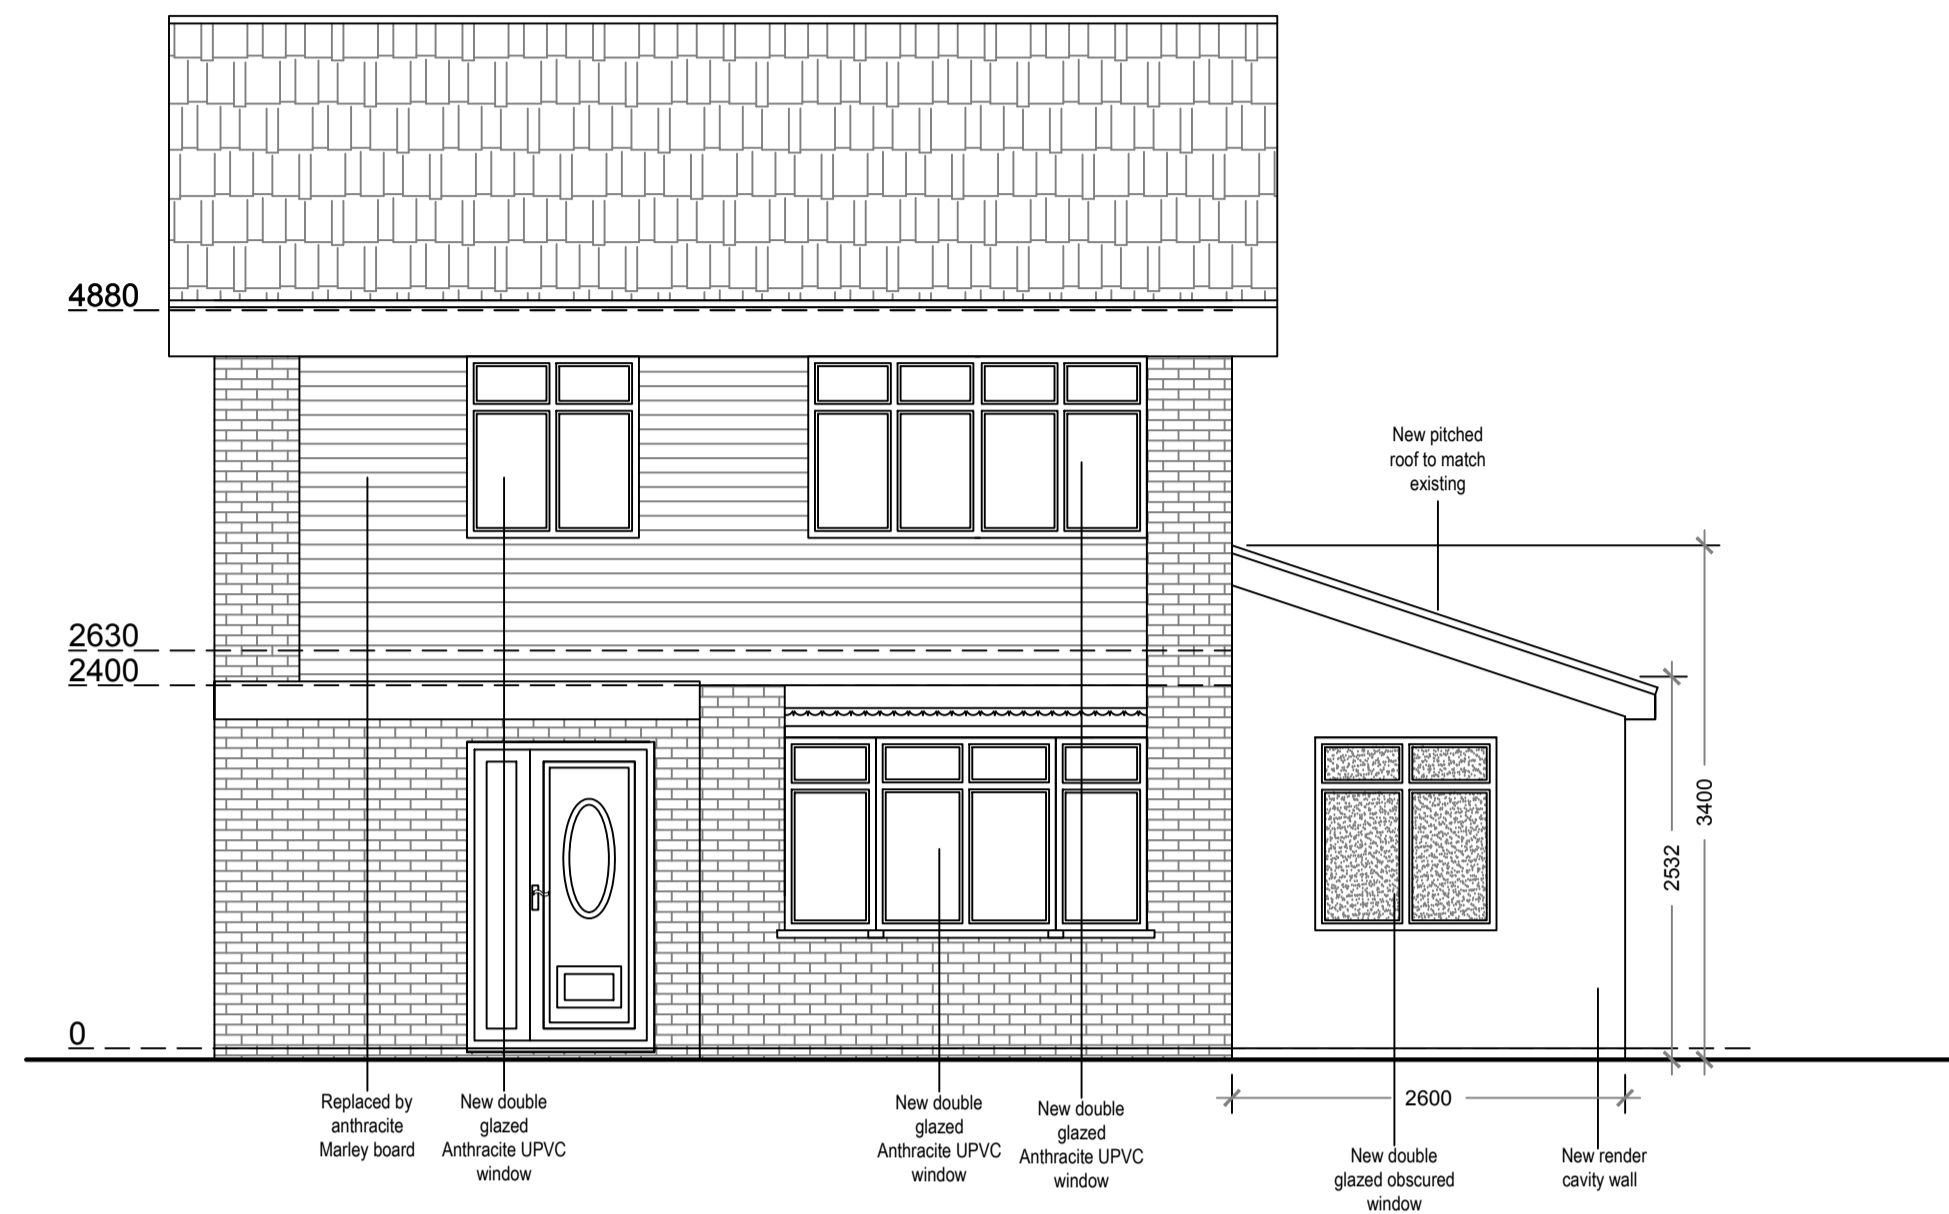


Proposed Northeast Elevation
Scale 1:50

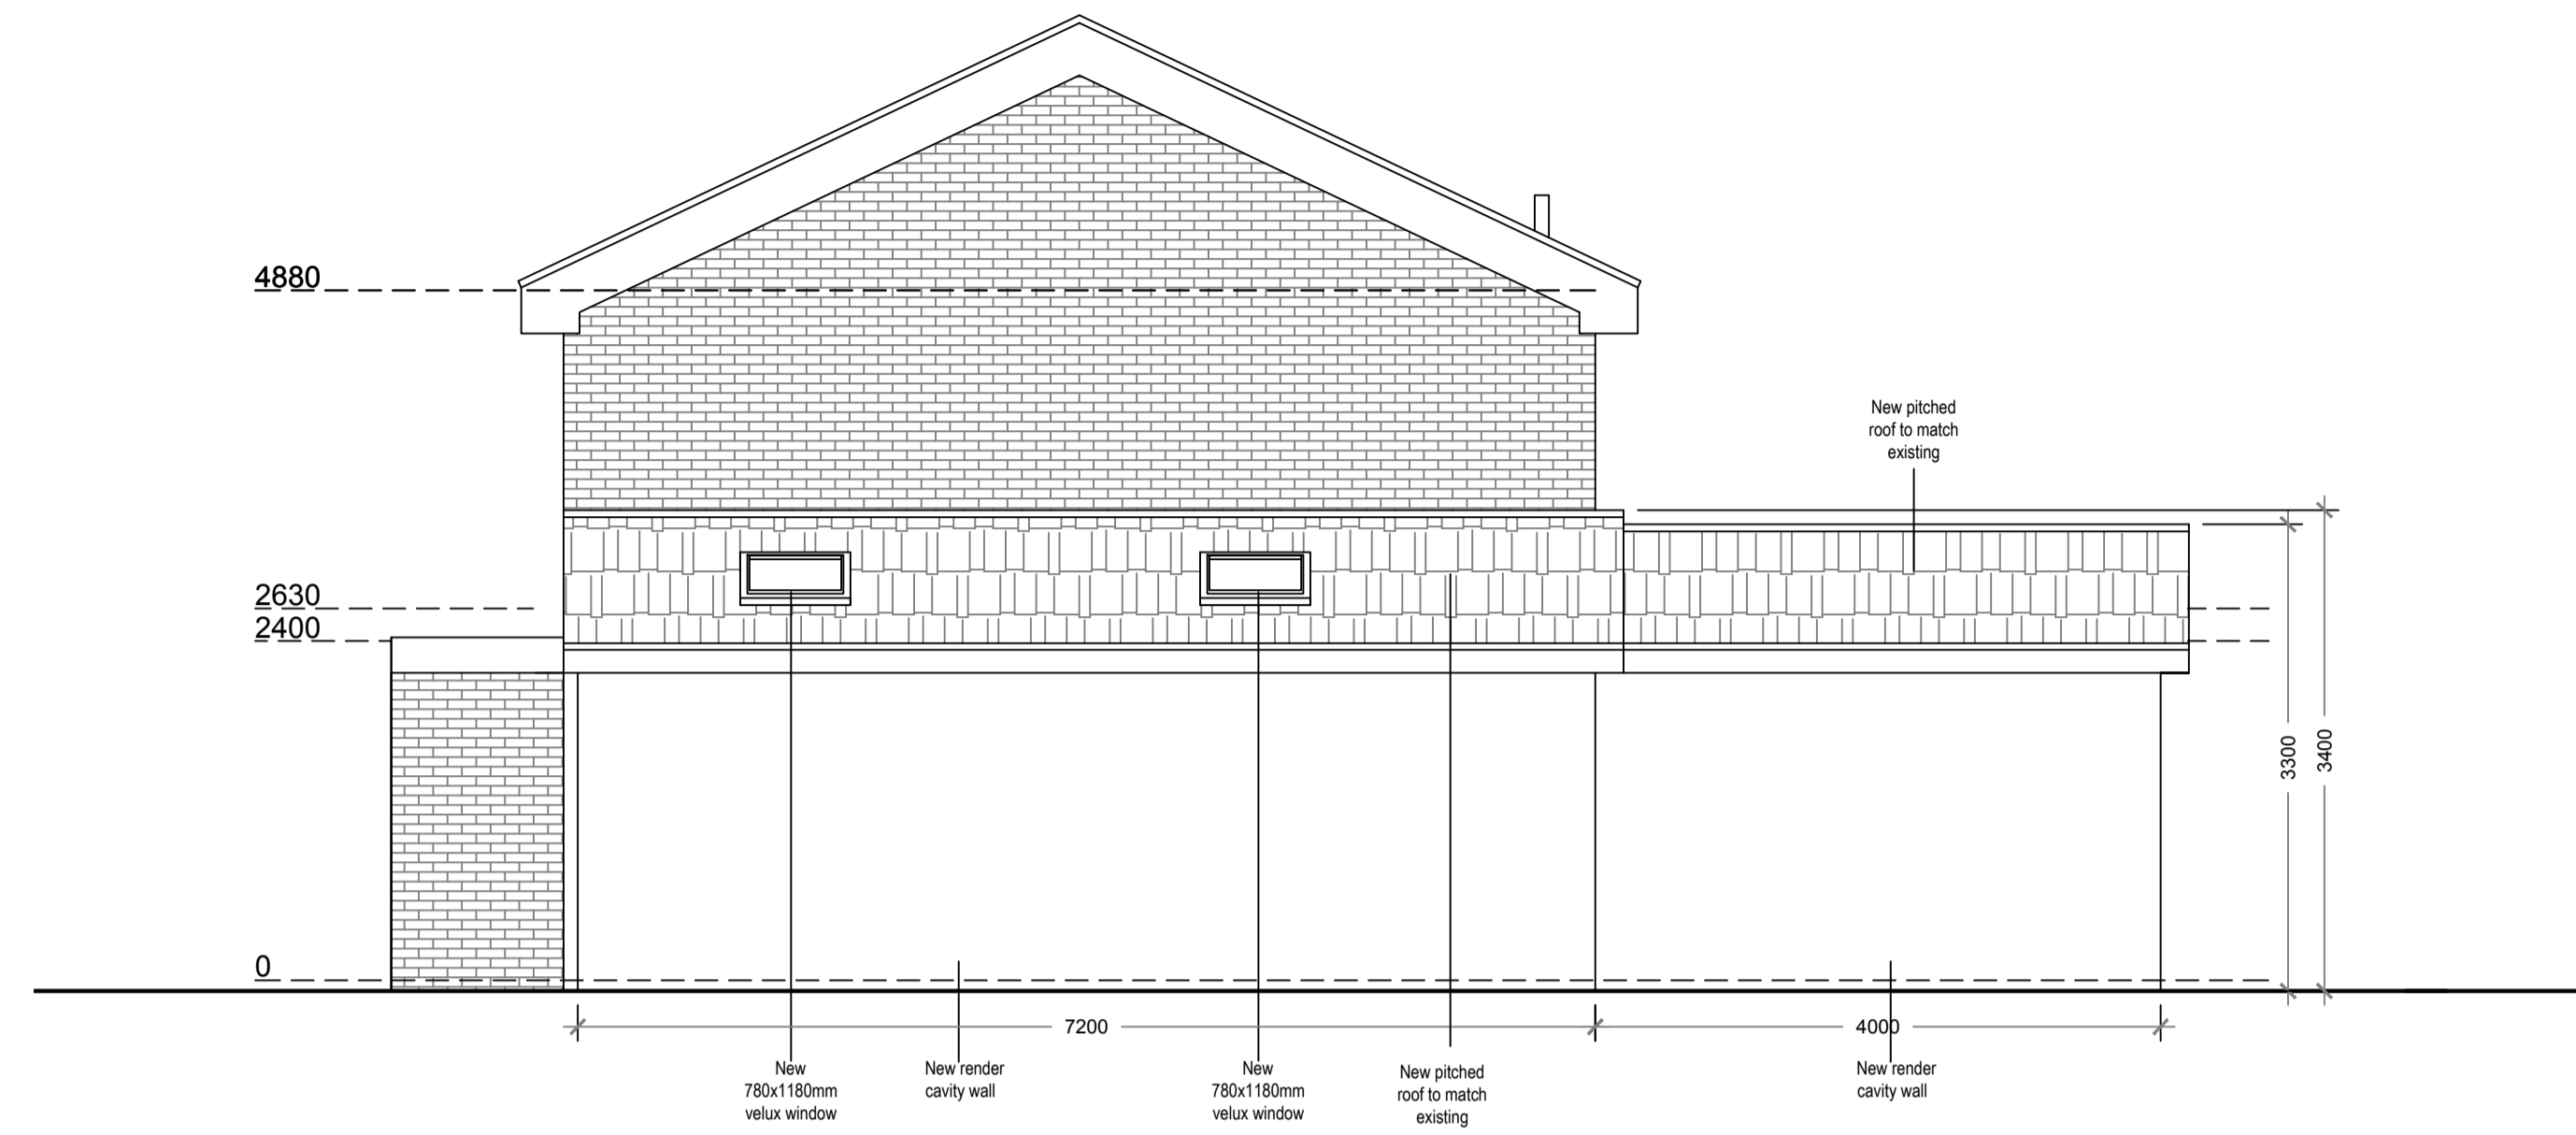


Proposed Northwest Elevation
Scale 1:50

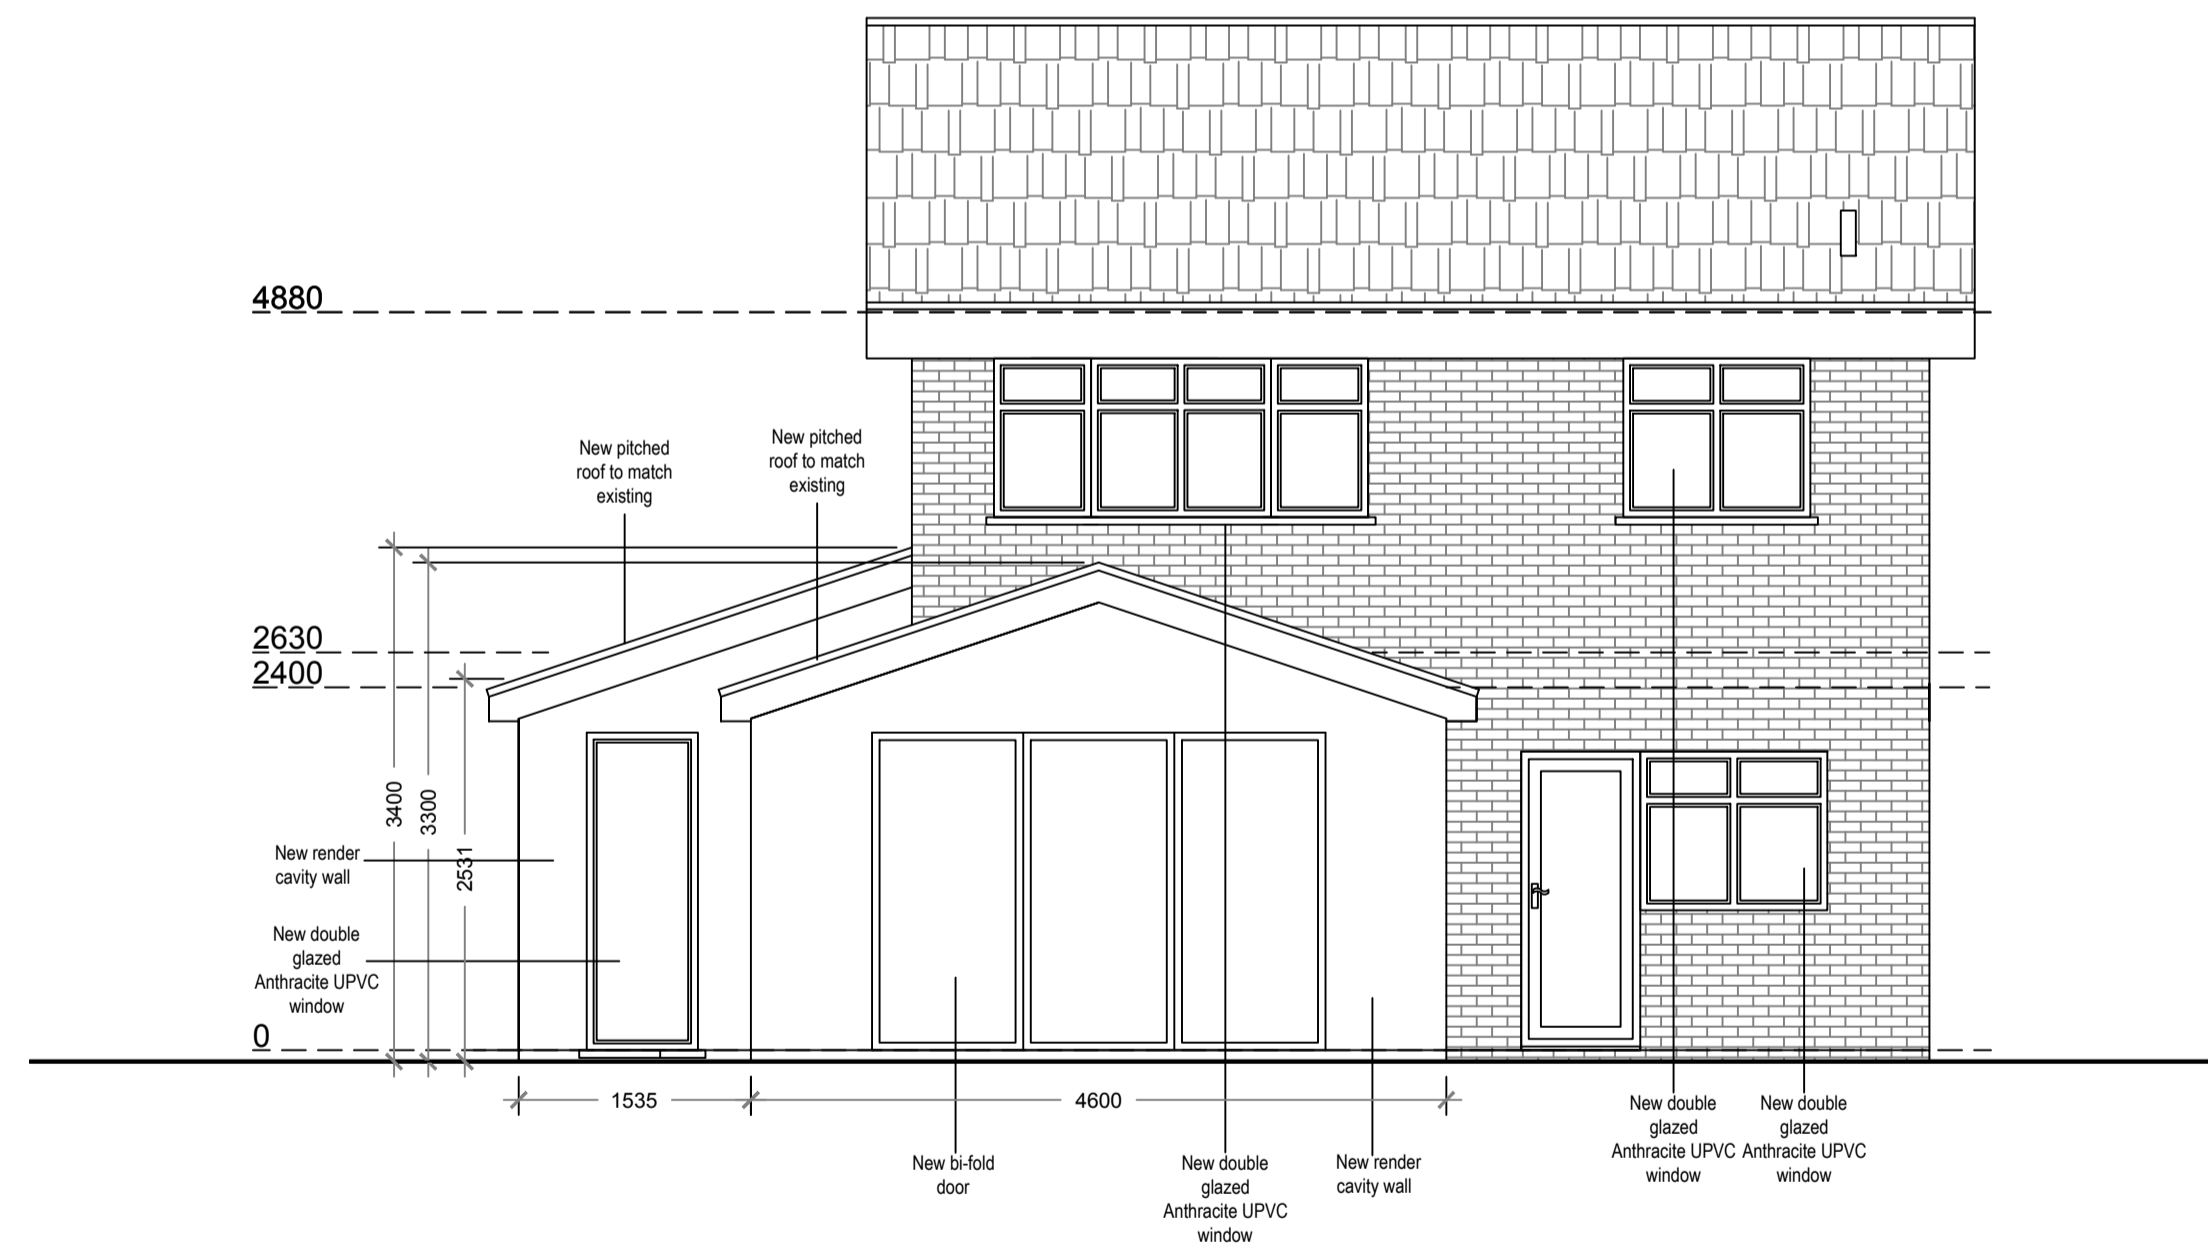

Proposed Southwest Elevation
Scale 1:50

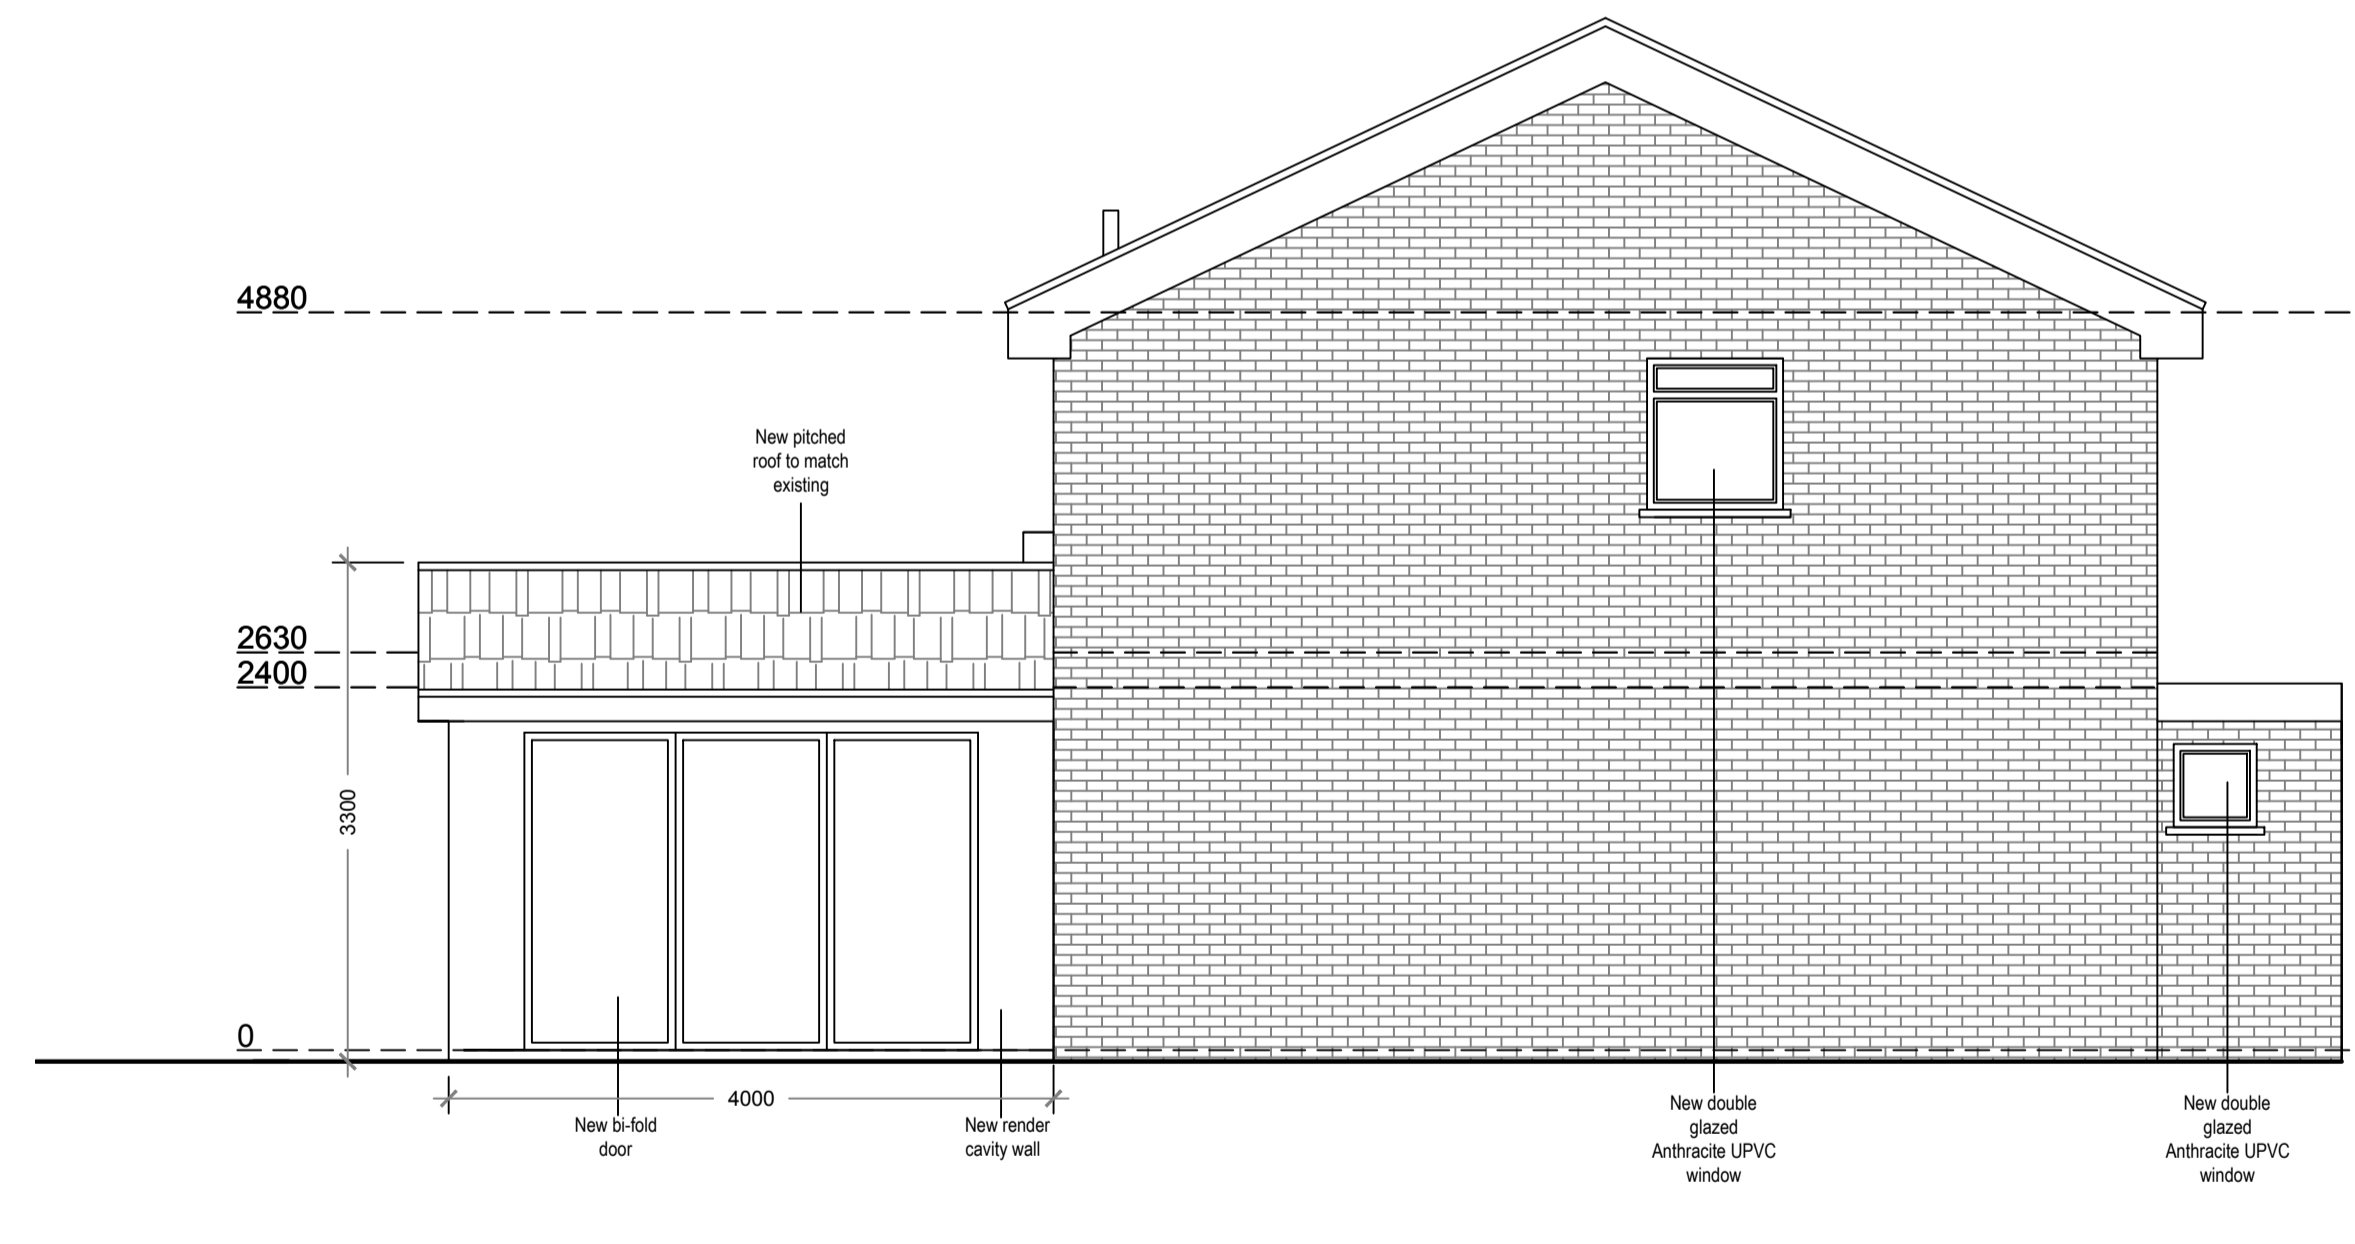

Proposed Southeast Elevation
Scale 1:50

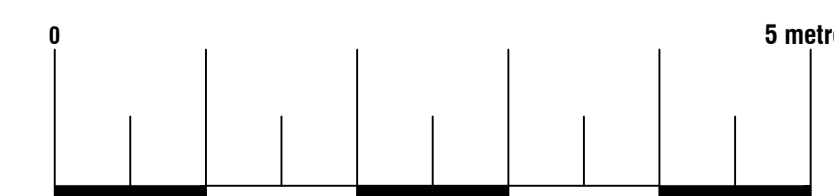

Arkiplan
74 Cardiff Road, CF15 7QE • Enquiries@ArkiPlan.co.uk

Site	17 Kestrel Close, Mulbarton, Norwich, Norfolk NR14 8BD	Date	17.03.2021
		Sheet	21-0347 D04 Rev 0
		Job	New Extension
		Scale	As Shown@A1
		Title	As Shown