


The Copyright of a drawing belongs to PJI Architectural Services Ltd and shall not be used or reproduced in any form without its express permission. All dimensions to be checked on site prior to the commencement of any work.

Where any discrepancy is found to exist, whether or not it is a structural one, the contractor shall be responsible to rectify the same. The contractor shall be responsible for the construction of any work.

Please send any corrections and discrepancies to: enquiries@pji.co.uk

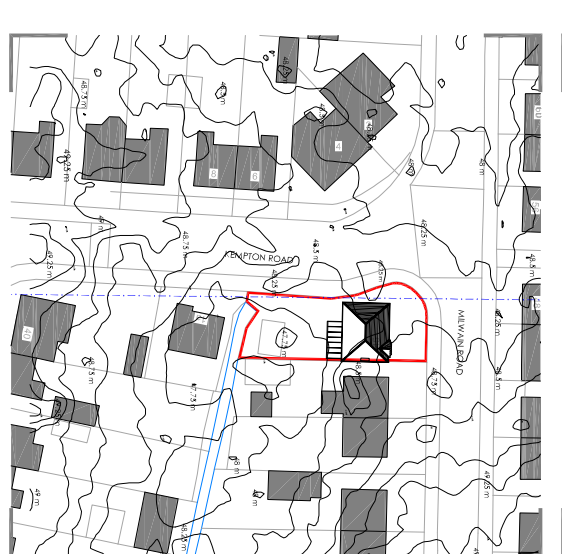


Legend


- hatched denotes existing perimeter walls
- hatched denotes proposed perimeter walls
- hatched denotes proposed internal stud walls
- hatched denotes proposed internal stud walls
- hatched denotes existing or extended areas
- hatched denotes new steelwork above
- denotes walls removed
- hatched denotes new roof

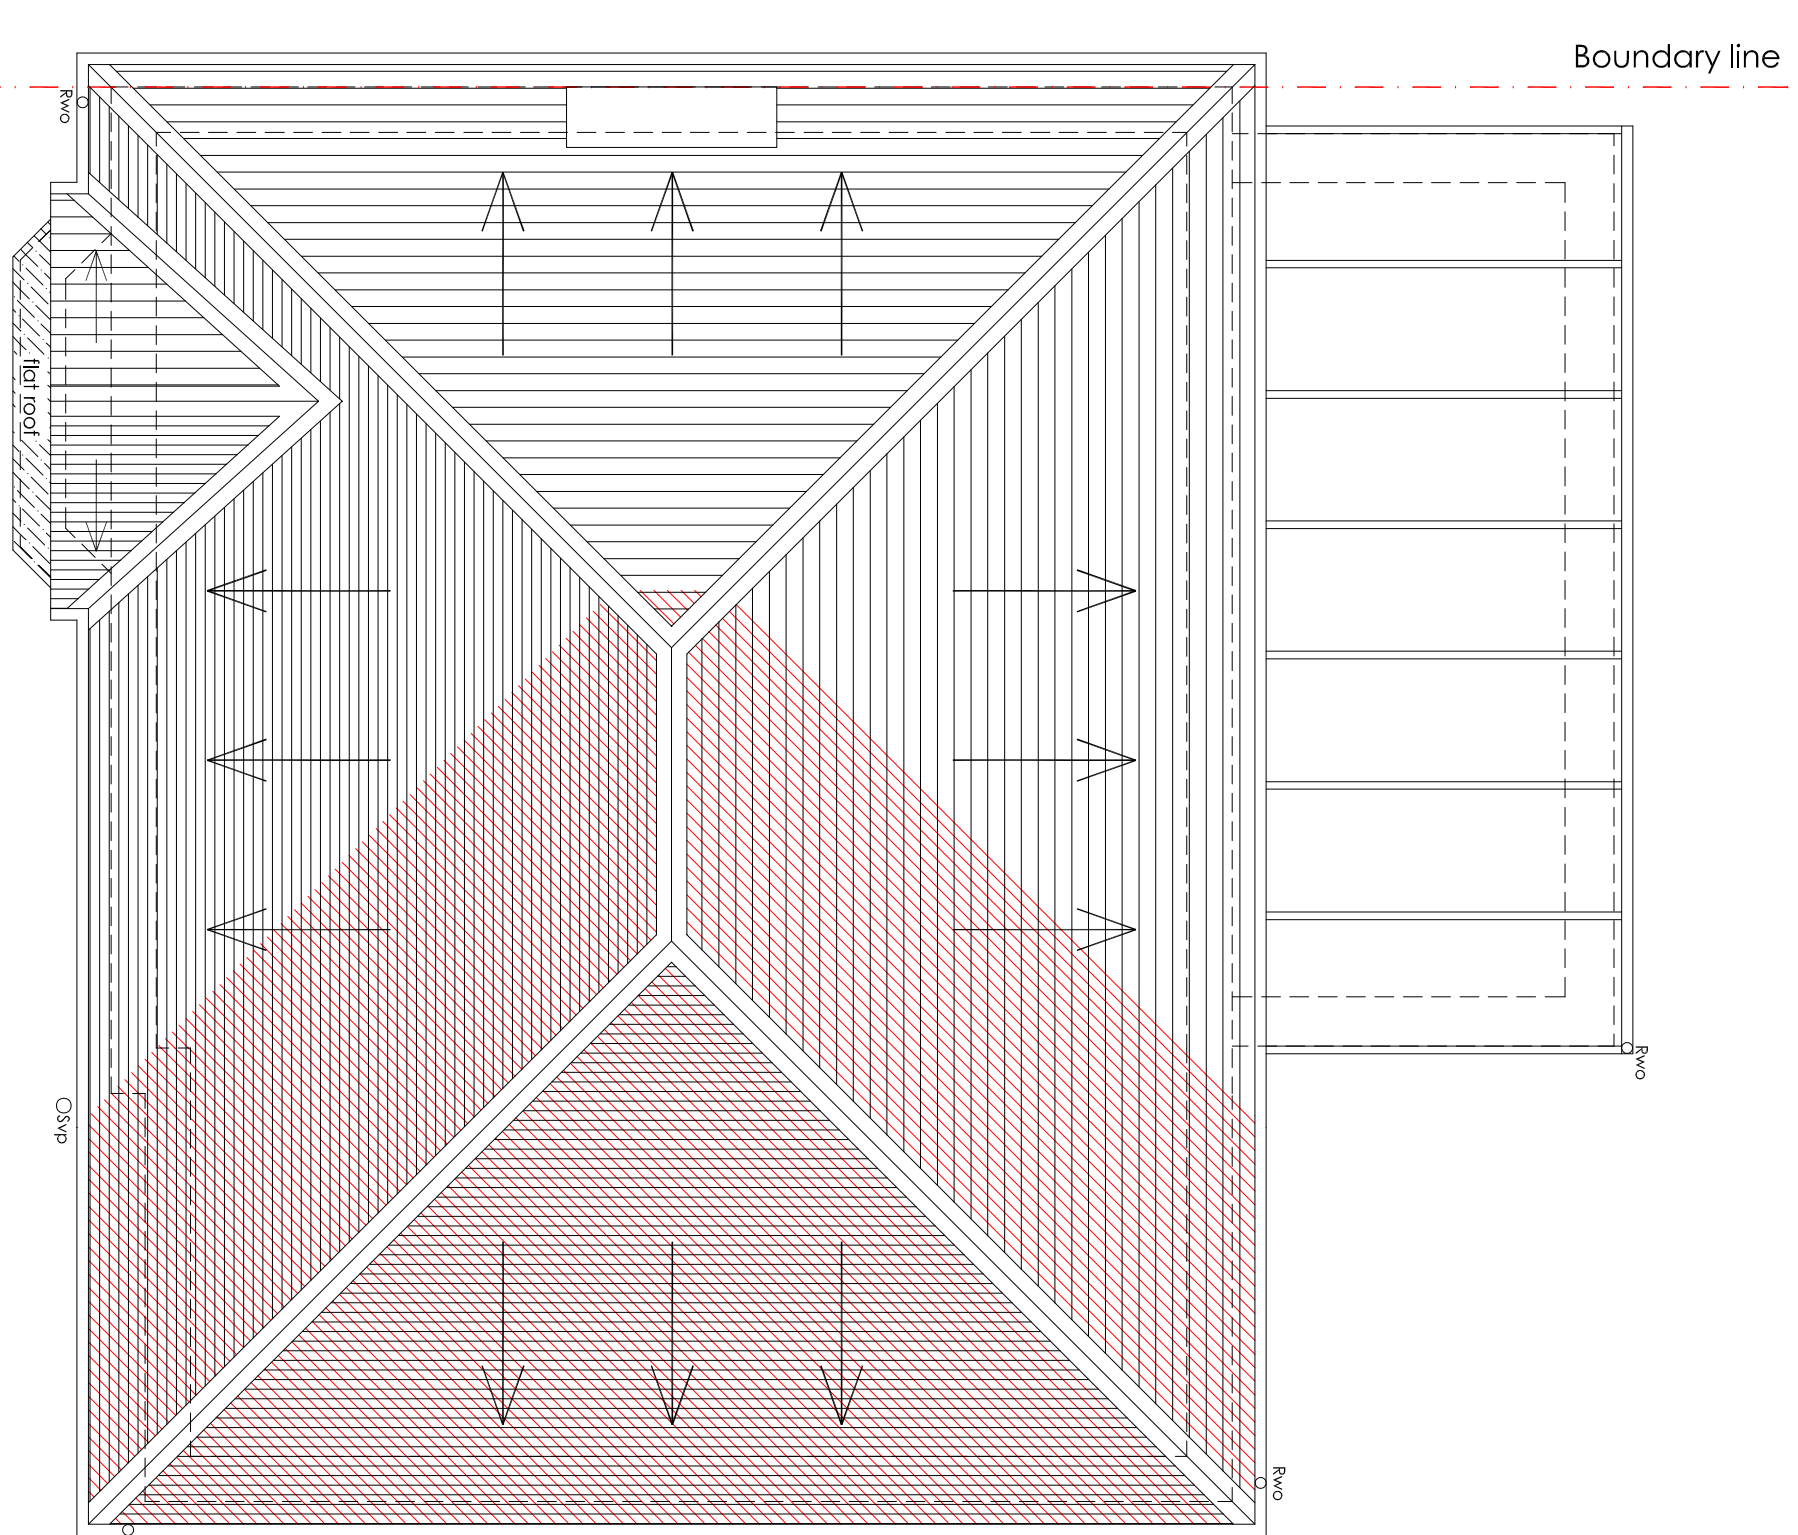


roof plan - as proposed
scale: 1:50 @ A1

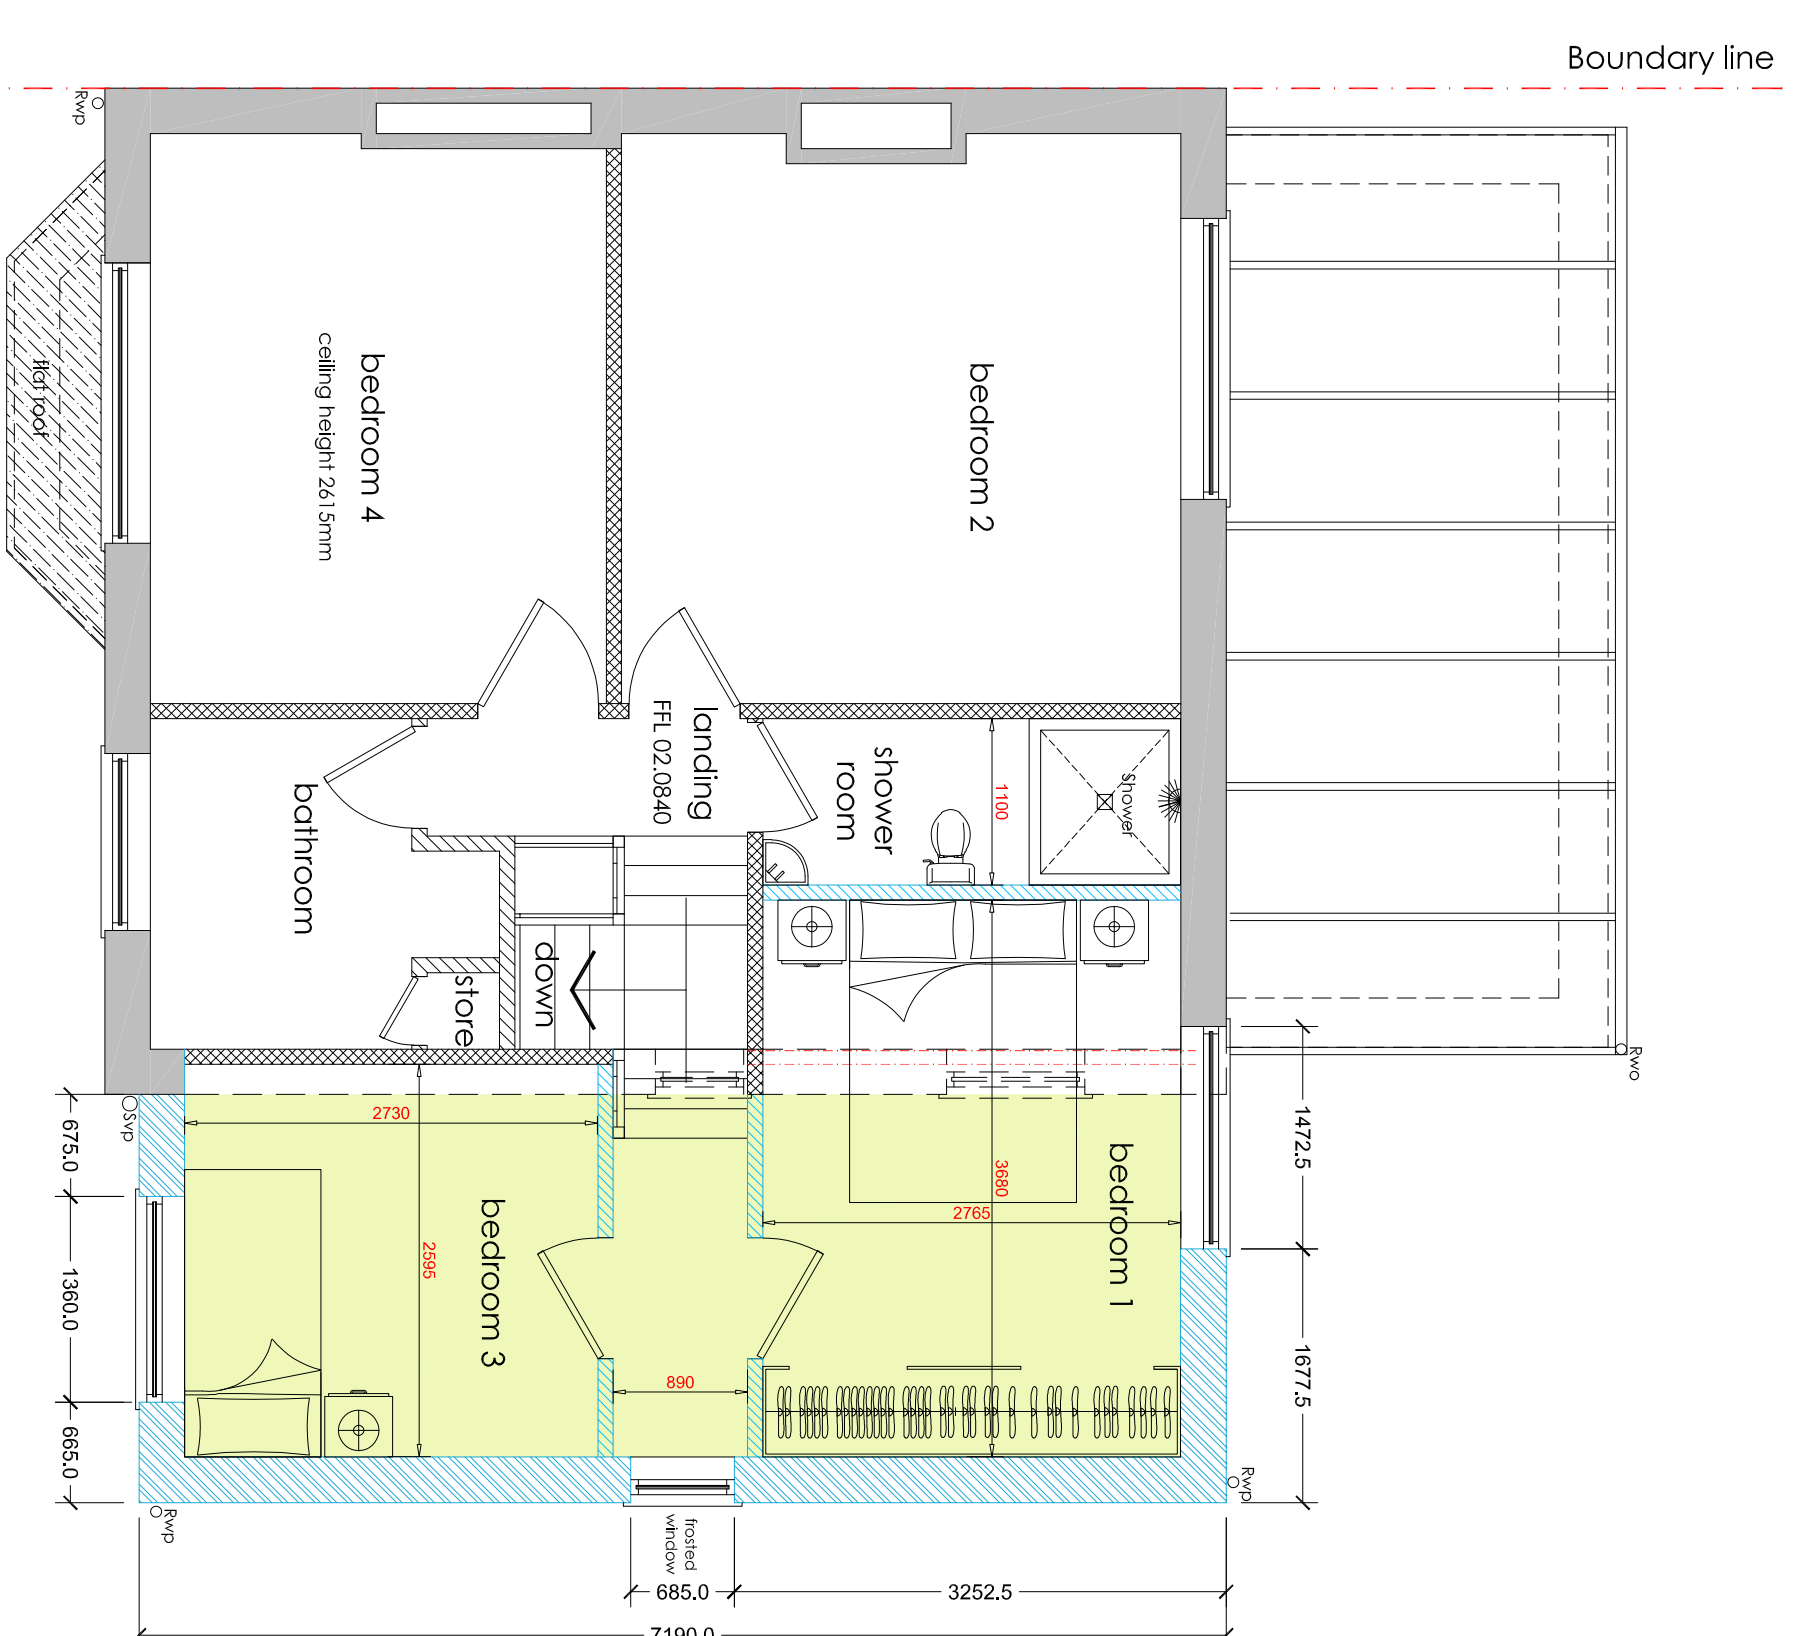

first floor plan - as proposed
scale: 1:50 @ A1

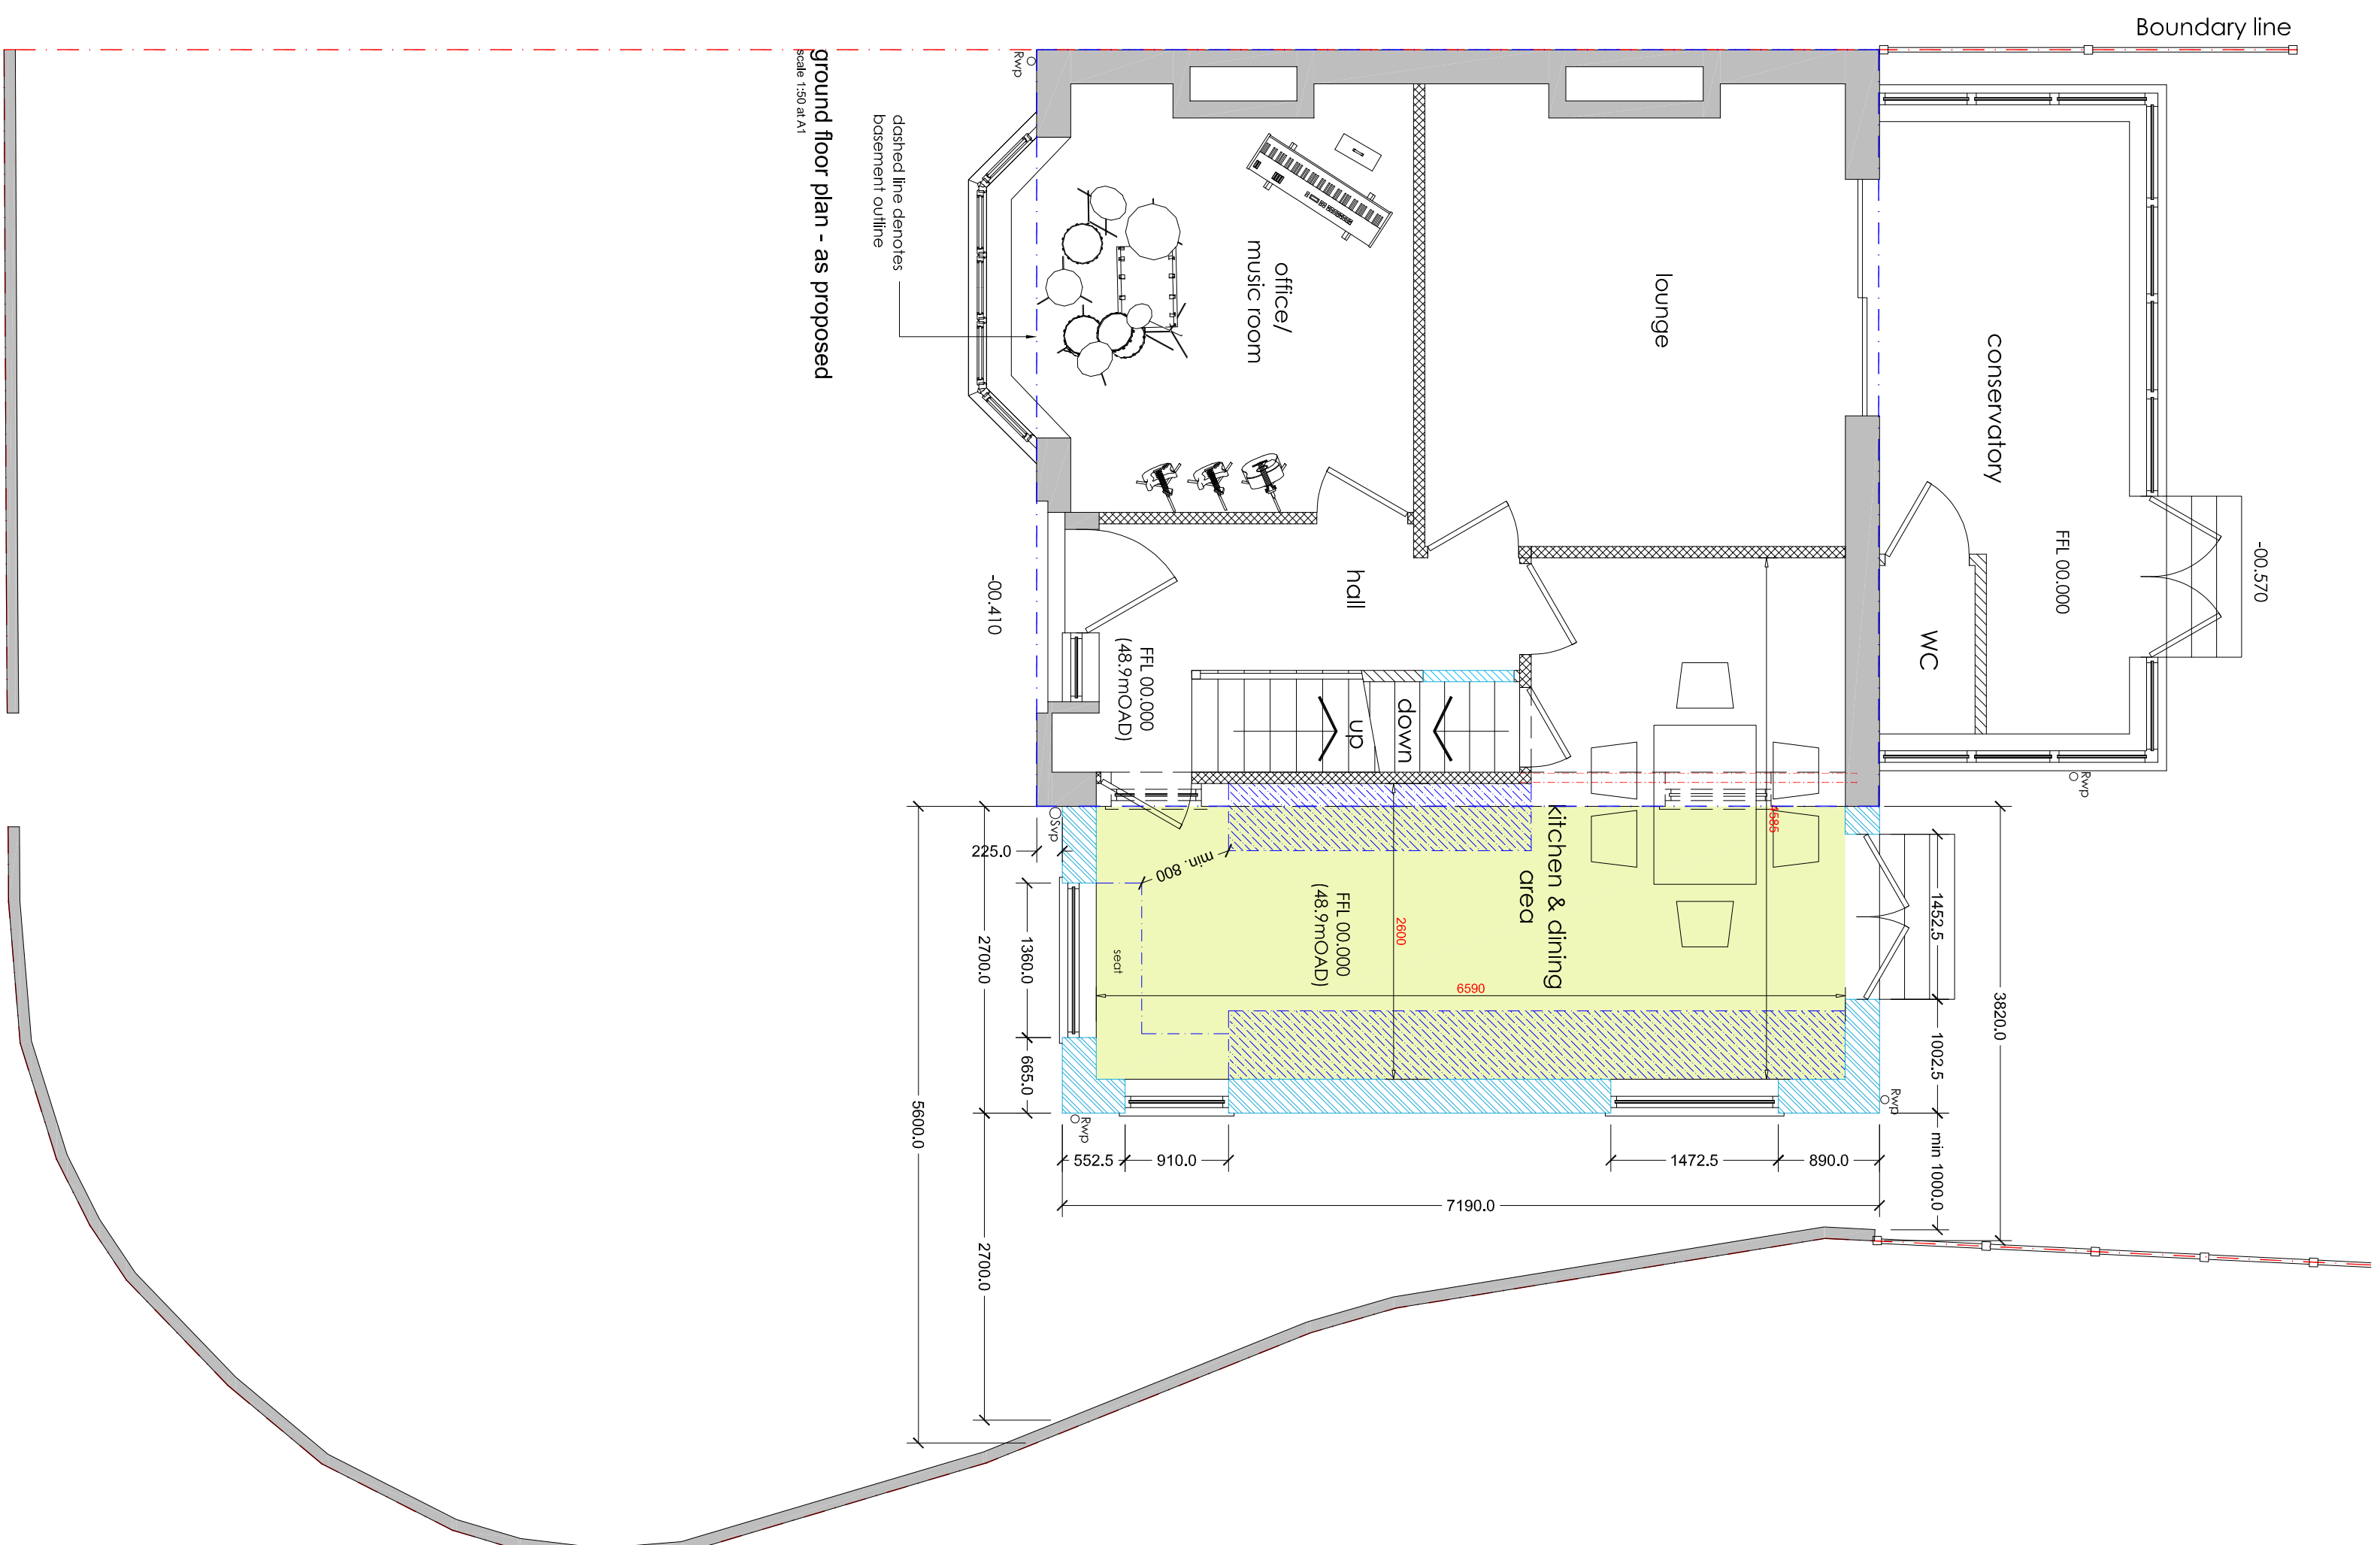

ground floor plan - as proposed
scale: 1:50 @ A1

 

Proposed planning drawings

Client	Mr Neil Renfrew		
Drawing status	Planning		
Drawing title	Proposed floor plans & roof plan		
Date	January 2021		
Scale	1:50 @ A1	Drawn by	CK
Dwg No.	2020-1479-F-102	Checked by	JB
		Rev	Rev C
Rev C	mCAD Information included:	21/04/2021	
Rev B	basement outline added to floor plan	22/02/2021	
Rev A	Roof updated	13/01/2021	
Project	Ground & first floor side extension		
Site Address	45 Millwain Rd Manchester Greater Manchester M19 2PX		

