


Notes  
 Copyright. All rights reserved.  
 This drawing must not be reproduced without permission.  
 This drawing must not be scaled. Dimensions are in millimetres unless specified.



UNIT 3 REAR ELEVATION

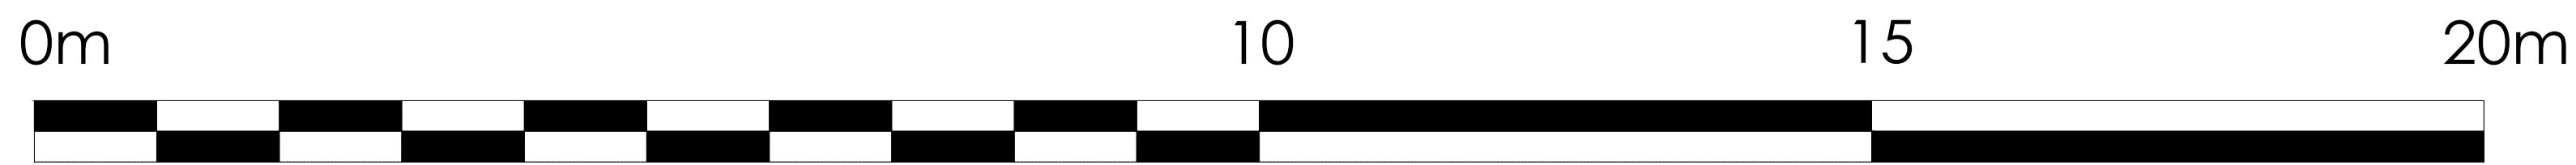

- MATERIALS SPECIFICATION**
- 1- FACING BRICKWORK
  - 2- TILED ROOFING
  - 3- THRO-COLOURED RENDER
  - 4- COLOUR COATED DOUBLE GLAZED WINDOWS & SCREENS
  - 5- COLOUR COATED FACIAS AND SOFFITS
  - 6- COLOUR COATED ALUMINIUM CLADDING
  - 7- LEAD COPINGS AND FLASHINGS, COLOUR LEAD GREY
  - 8- DARK GREY GUTTERS AND DOWNPIPES
  - 9- COLOUR COATED GARAGE DOOR
  - 10- RECONSTRUCTED STONE DETAILS
  - 11- TERRACOTTA DETAILS
  - 12- SINGLE GLAZED STRUCTURAL GLASS
  - 13 TRIPLE GLAZED ROOF WINDOWS

North Point:

Key Plan:

Rev	Date	Revision Note	By	Check



Job title 15-17 OXFORD ROAD, BIRKDALE			
Drawing title UNIT 3 REAR ELEVATION			
Status PLANNING	File Name PH PLANNING 1	X-Ref File	
Drawn by SB	date 12/04/21	checked by	date
Scale at A1 1:50	Scale at A3 1:100	Revision	
Job No. 2031	CPI ref. 000	Dep No. RPL 104	Revision P2
Contractors Drawing No.			