



Notes
 Copyright. All rights reserved.
 This drawing must not be reproduced without permission.
 This drawing must not be scaled. Dimensions are in millimetres unless specified.

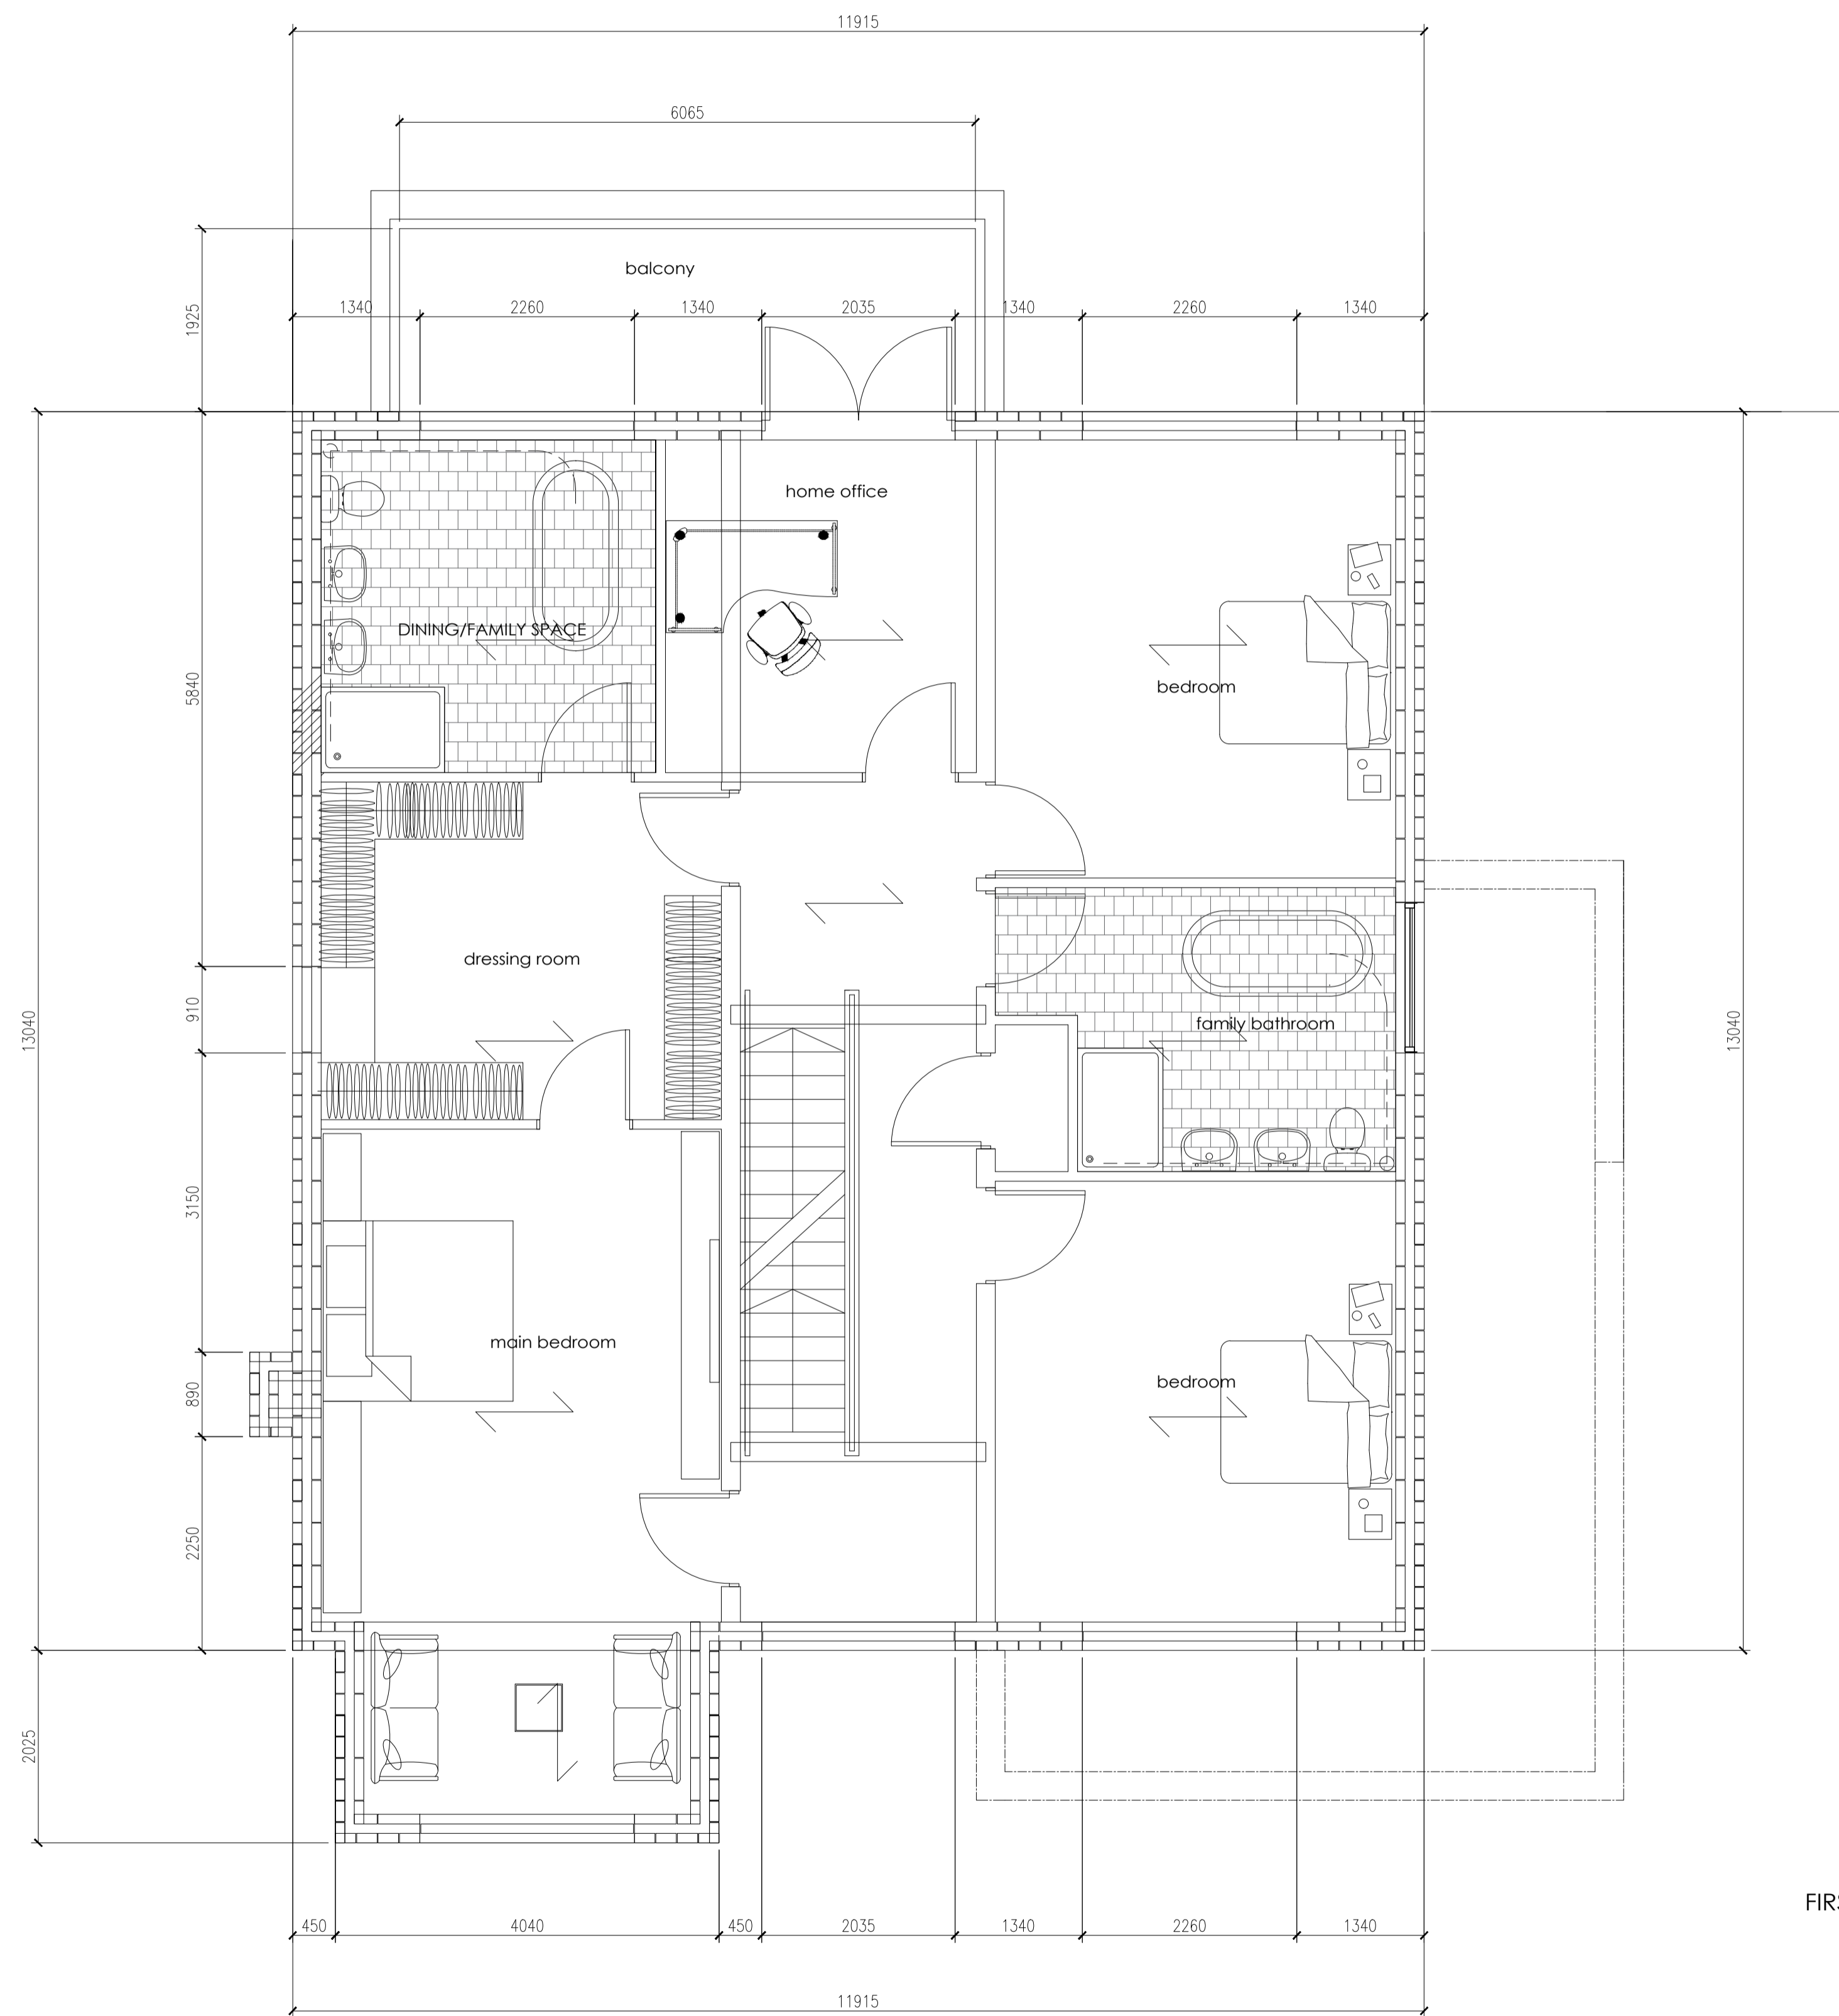

FIRST FLOOR PLAN - UNIT 2&3 & UNIT 1 (HANDED)

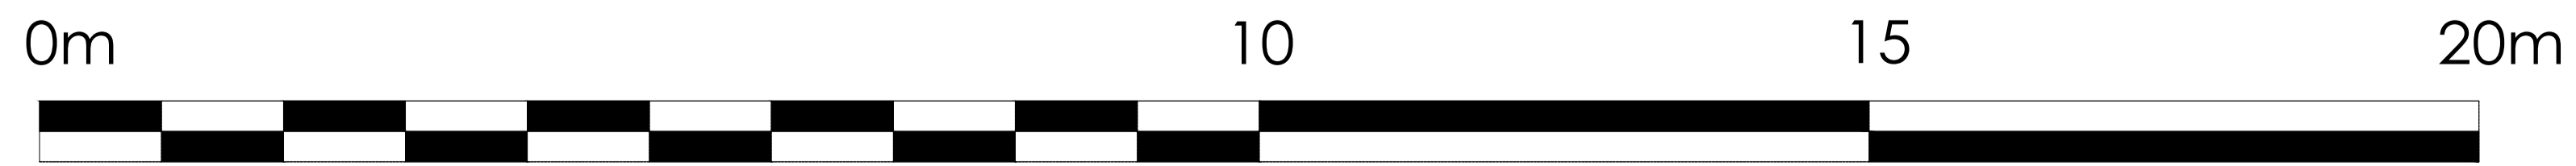

North Point:

Key Plan:

Rev	Date	Revision Note	By	Check



Job title				
15-17 OXFORD ROAD, BIRKDALE				
Drawing title				
ALTERNATIVE SMALLER FIRST FLOOR PLAN				
Status		File Name	X-Ref File	
PLANNING		PH PLANNING 1		
Drawn by	date	checked by	date	Scale at A1 Scale at A3
SB	12.04.21			1:50 1:100
Job No.	CPI ref.	Dep No.	Revision	
2031	000	PL111	P2	
Contractor Drawing No.				