


Notes
 Copyright. All rights reserved.
 This drawing must not be reproduced without permission.
 This drawing must not be scaled. Dimensions are in millimetres unless specified.

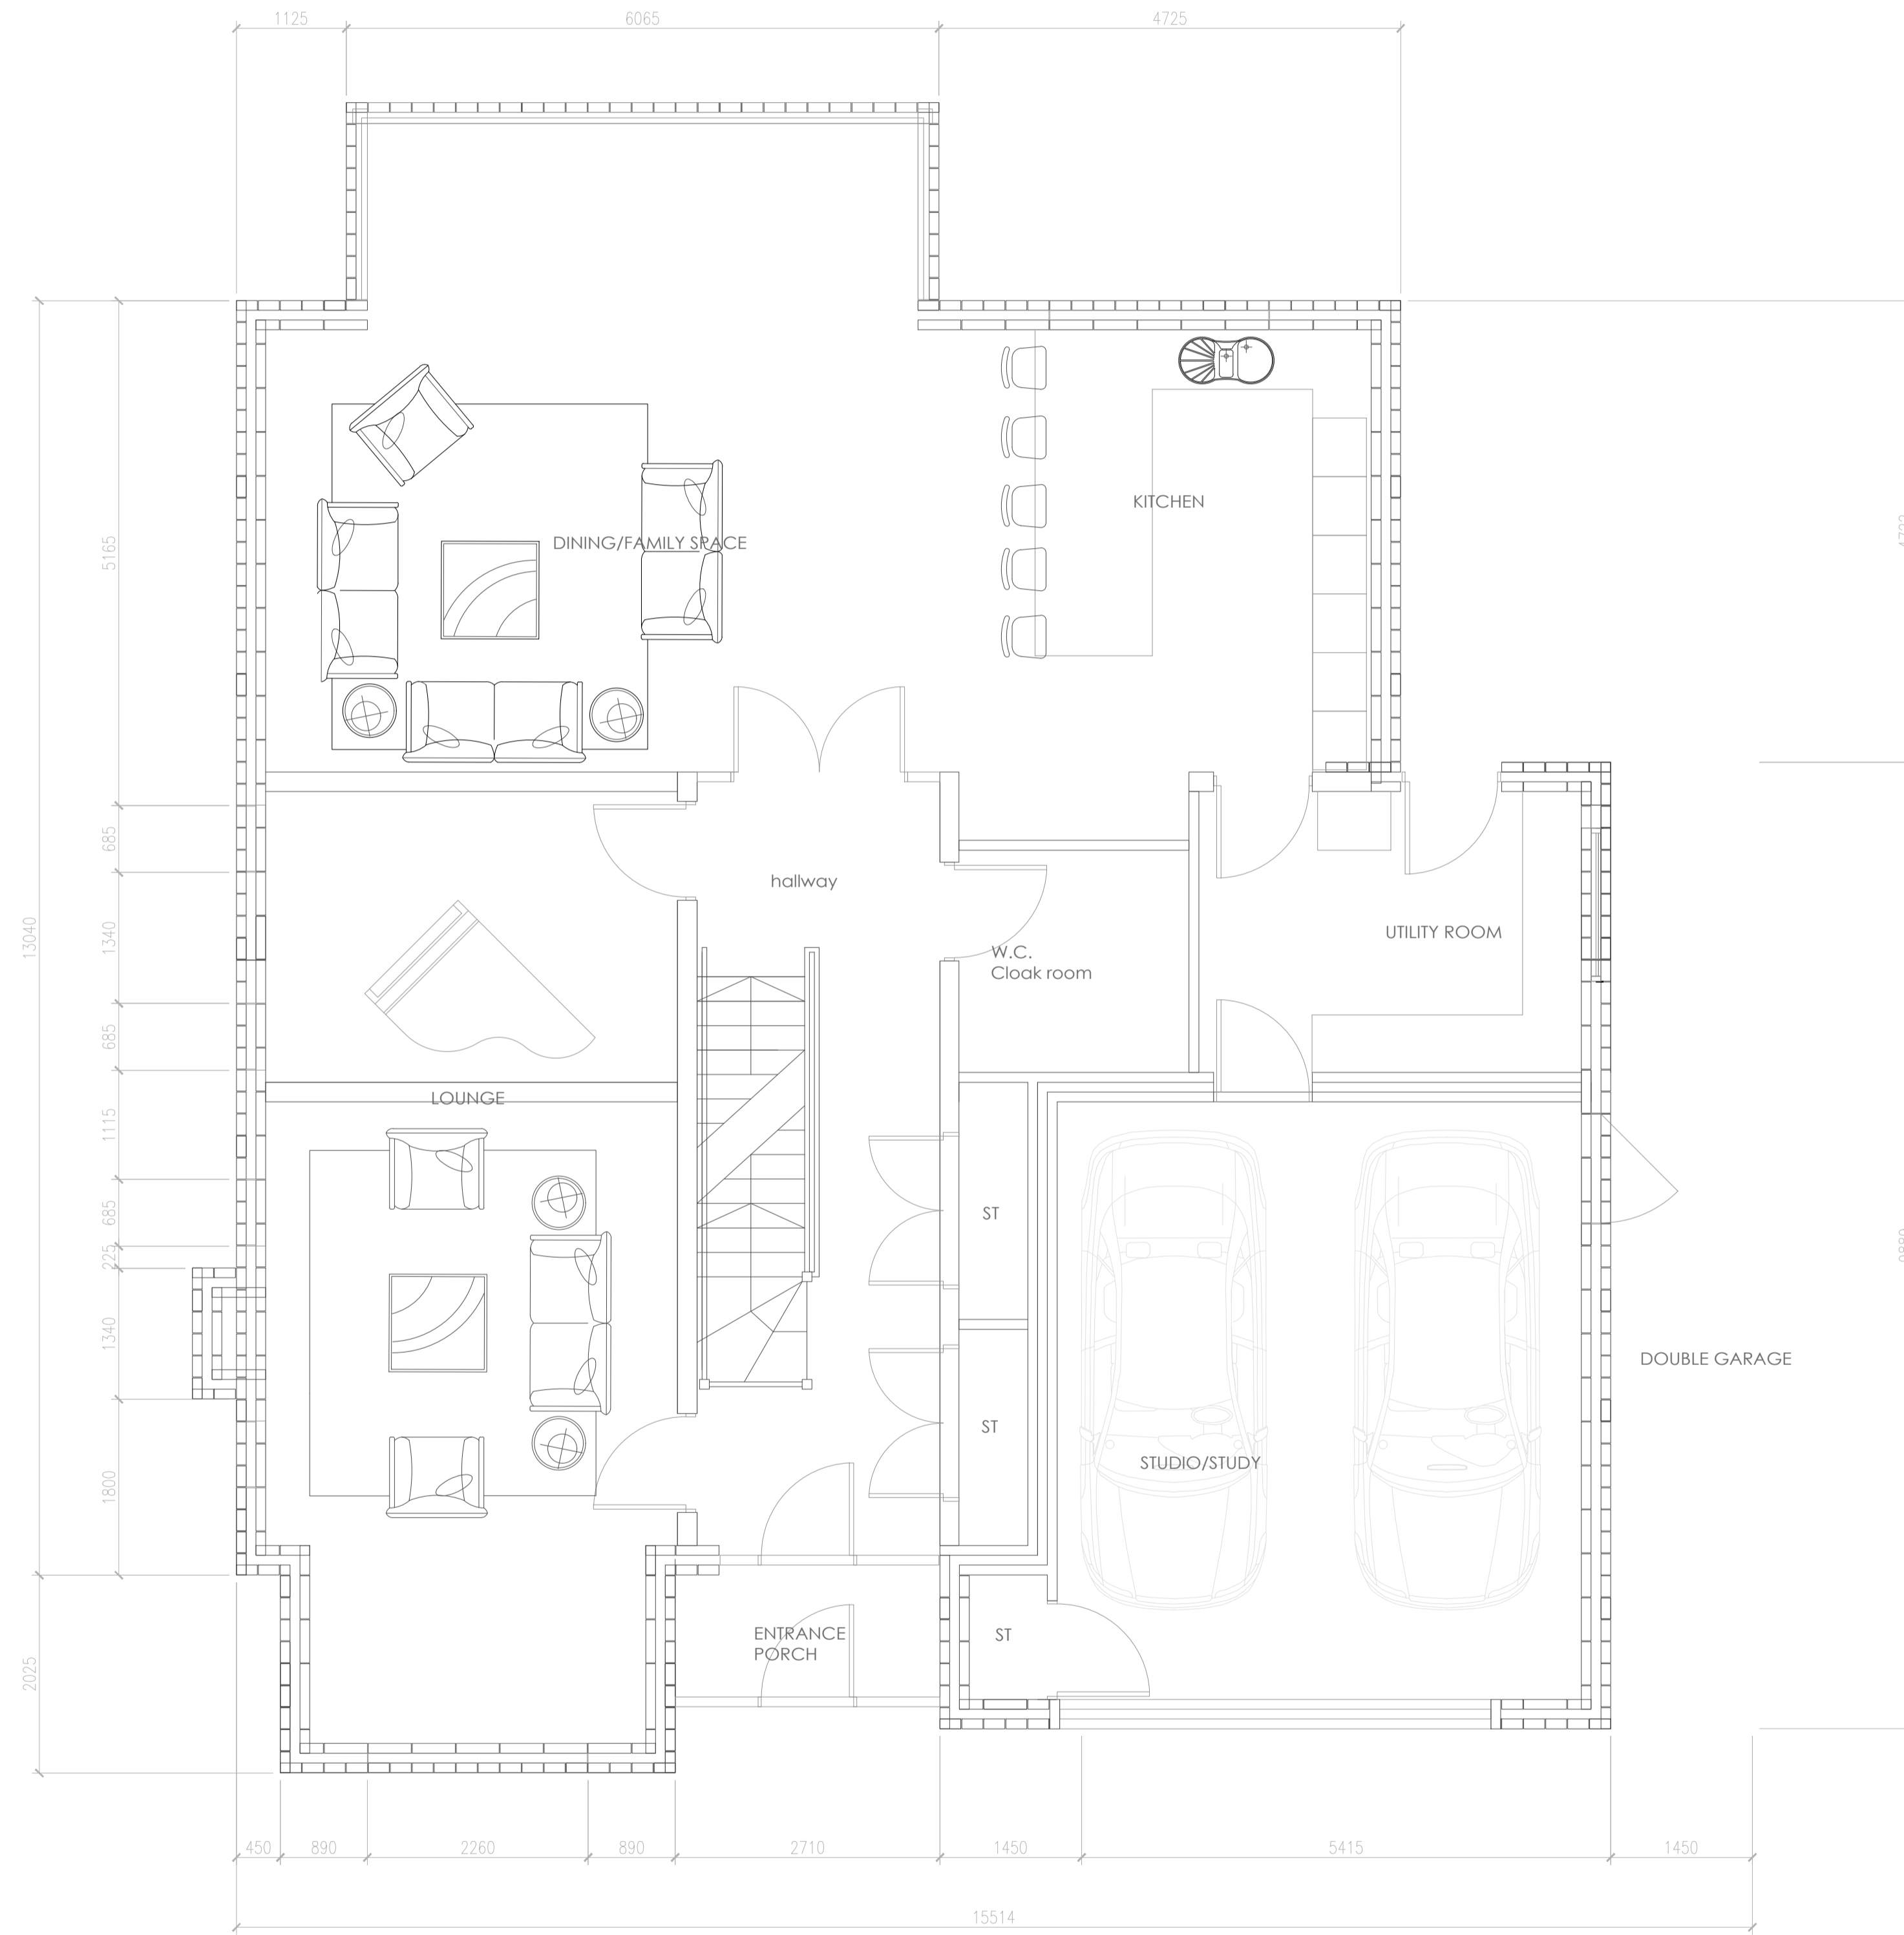

GROUND FLOOR PLAN - UNIT 1 (HANCED) & UNIT 2

North Point:

Key Plan:

Rev	Date	Revision Note	By	Check



Job title				
15-17 OXFORD ROAD, BIRKDALE				
Drawing title				
ALTERNATIVE SMALLER GROUND FLOOR PLAN				
Status		File Name		X-Ref File
PLANNING		PH PLANNING 1		PH PLANNING 1
Drawn by	date	checked by	date	Scale at A1 Scale at A3
SB	15 03 2021			1:50 1:100
Job No.	CPI ref.	Draw No.	Revision	
2031	000	PL101-1	P1	
Contractor Drawing No.				