
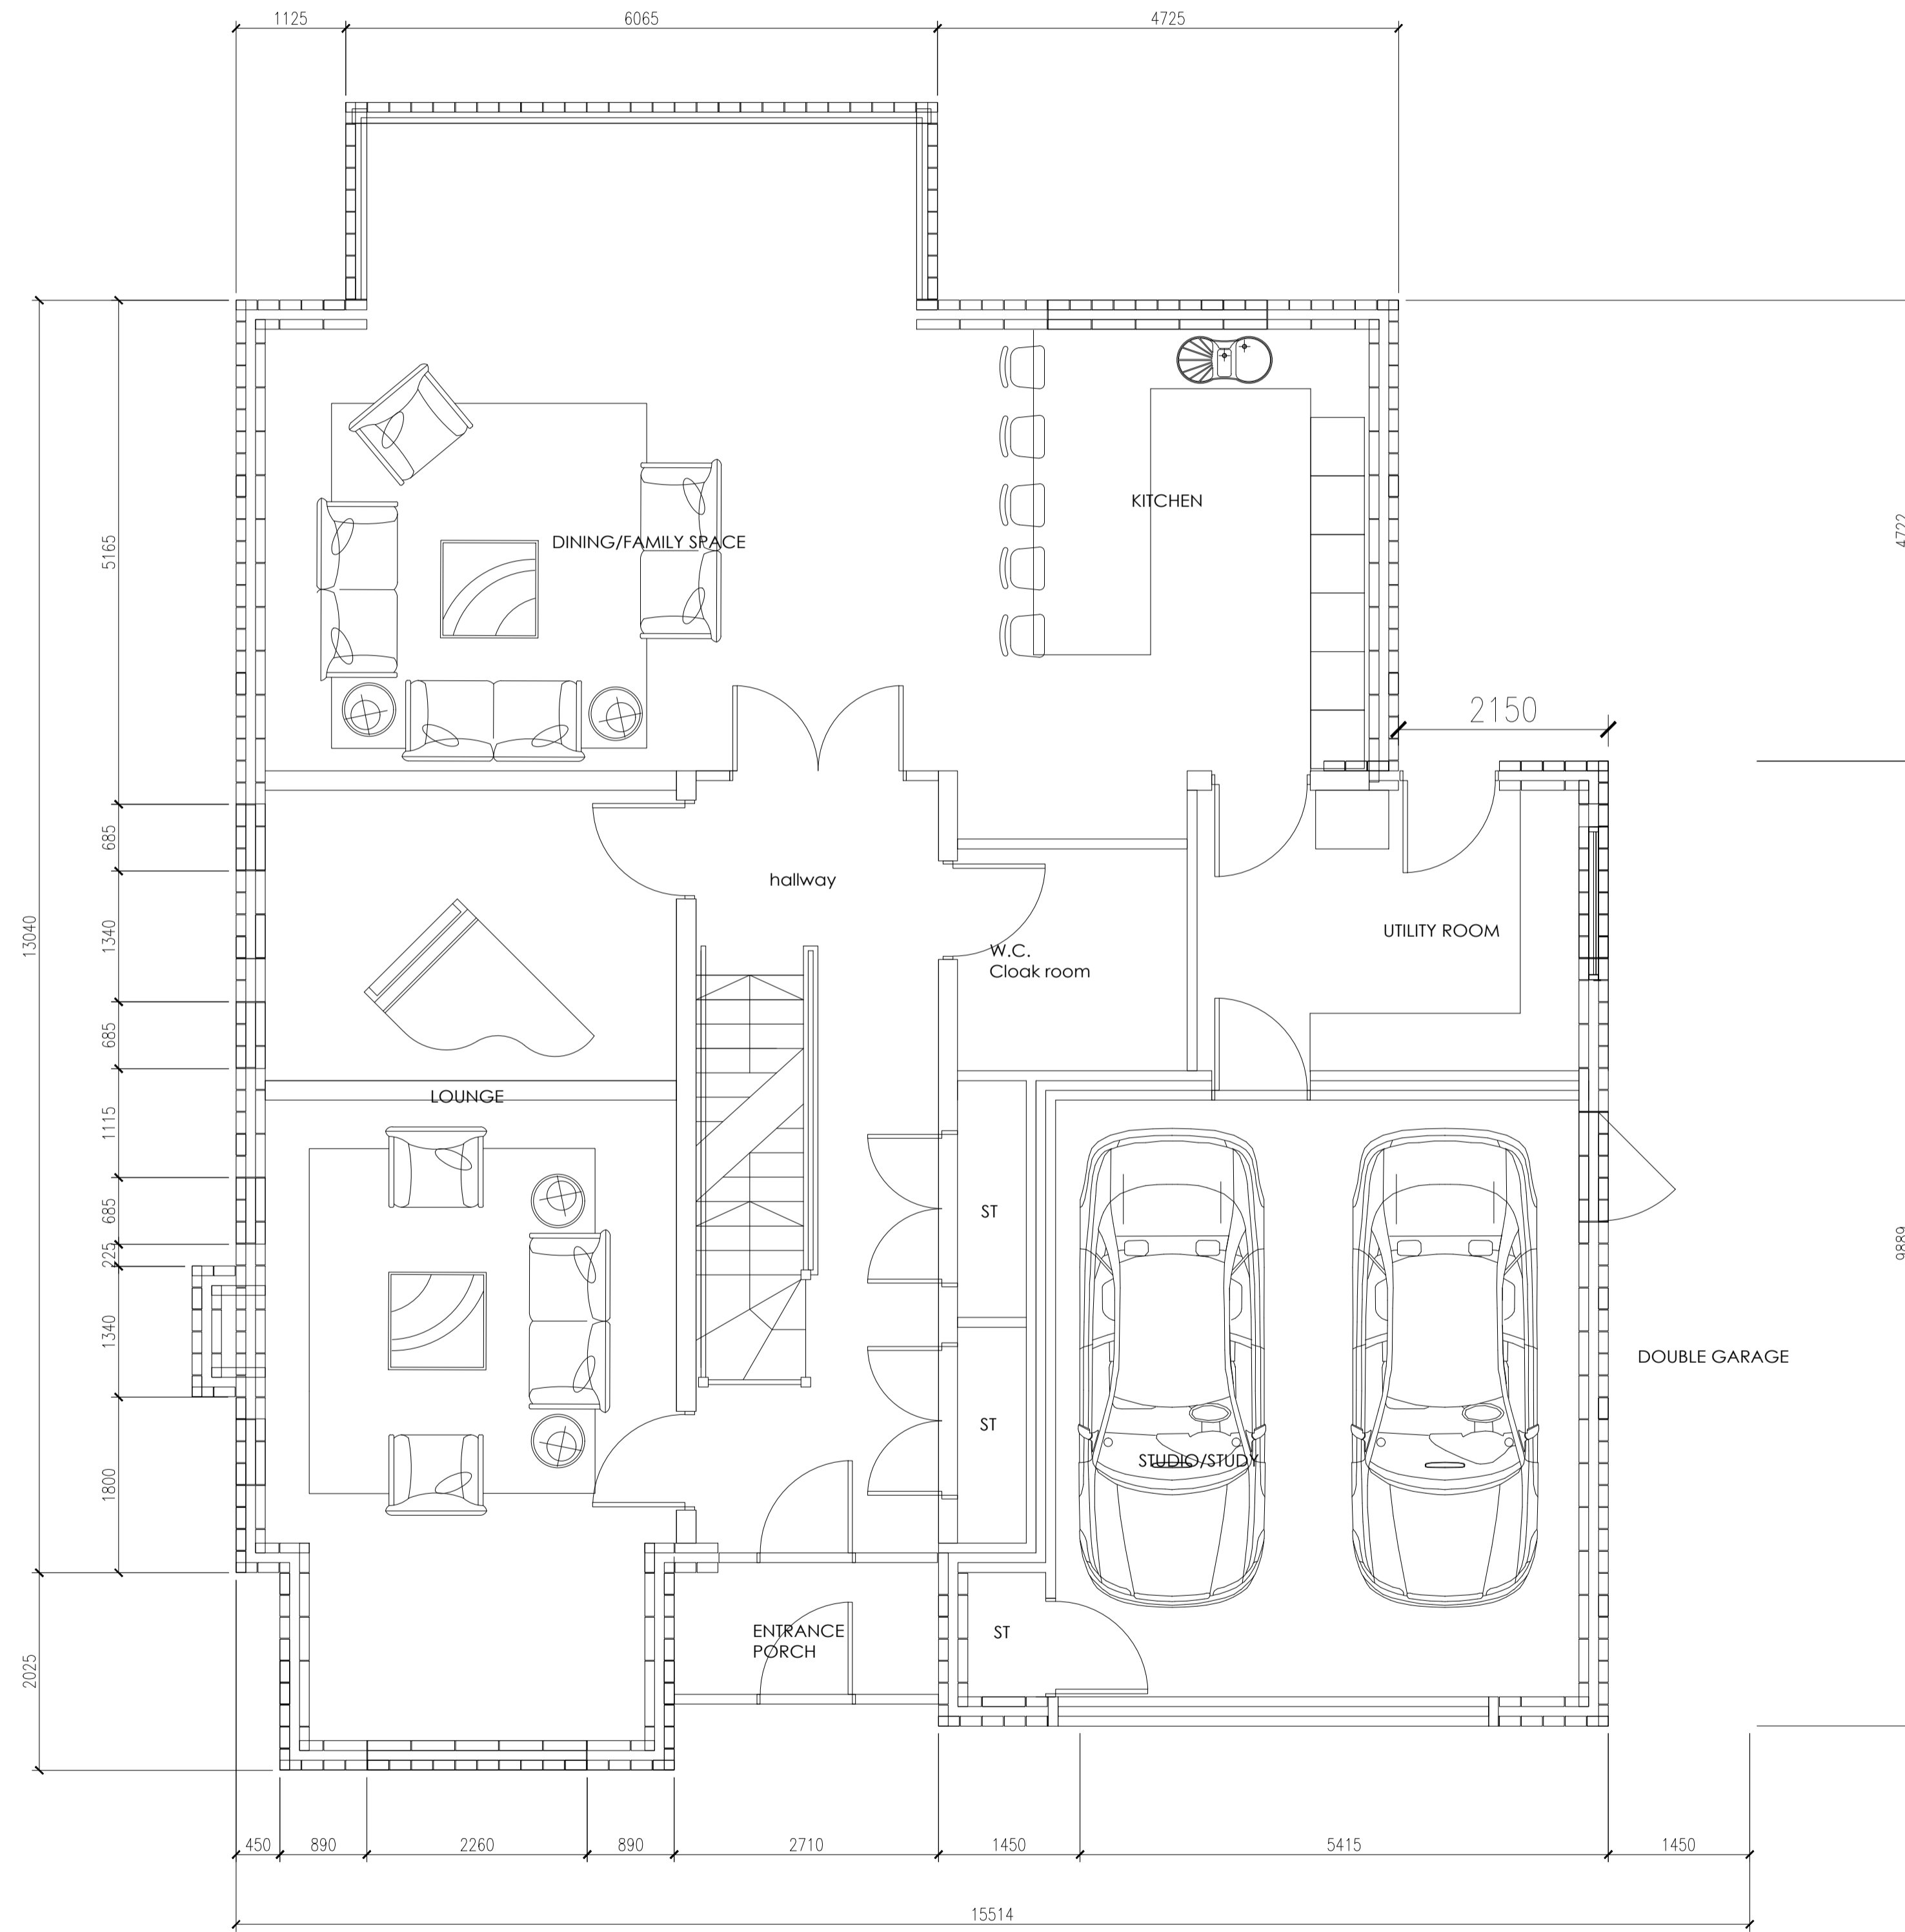


Notes  
 Copyright. All rights reserved.  
 This drawing must not be reproduced without permission.  
 This drawing must not be scaled. Dimensions are in millimetres unless specified.

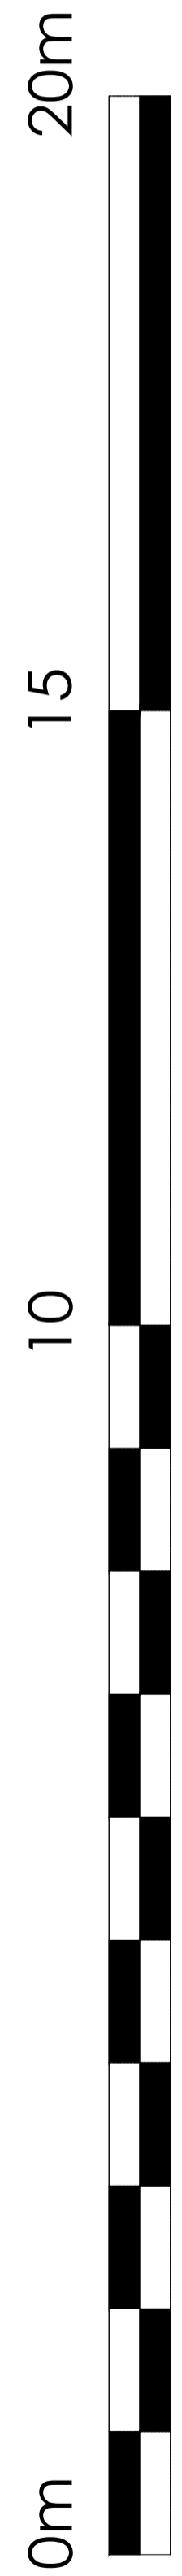

GROUND FLOOR PLAN - UNIT 1 (HANDED) & UNIT 2

North Point:

Key Plan:

Rev	Date	Revision Note	By	Check



Job title 15-17 OXFORD ROAD, BIRKDALE				
Drawing title ALTERNATIVE SMALLER GROUND FLOOR PLAN				
Status PLANNING		File Name PH PLANNING 1		X-Ref File
Drawn by SB	Date 12.04.21	Checked by	Date	Scale at A1 1:50
Scale at A3 1:100	Job No. 2031	CPI ref. 000	Draw No. PL101-1	Revision P2
Contractor Drawing No.				