


Errors to be reported immediately to the Architect.
To be read in conjunction with all relevant consultants drawings.
All dimensions to be checked on site.
Work to be carried out in accordance with by-laws and regulations of local authorities and statutory undertakers.

Drawing Key

Application Boundary

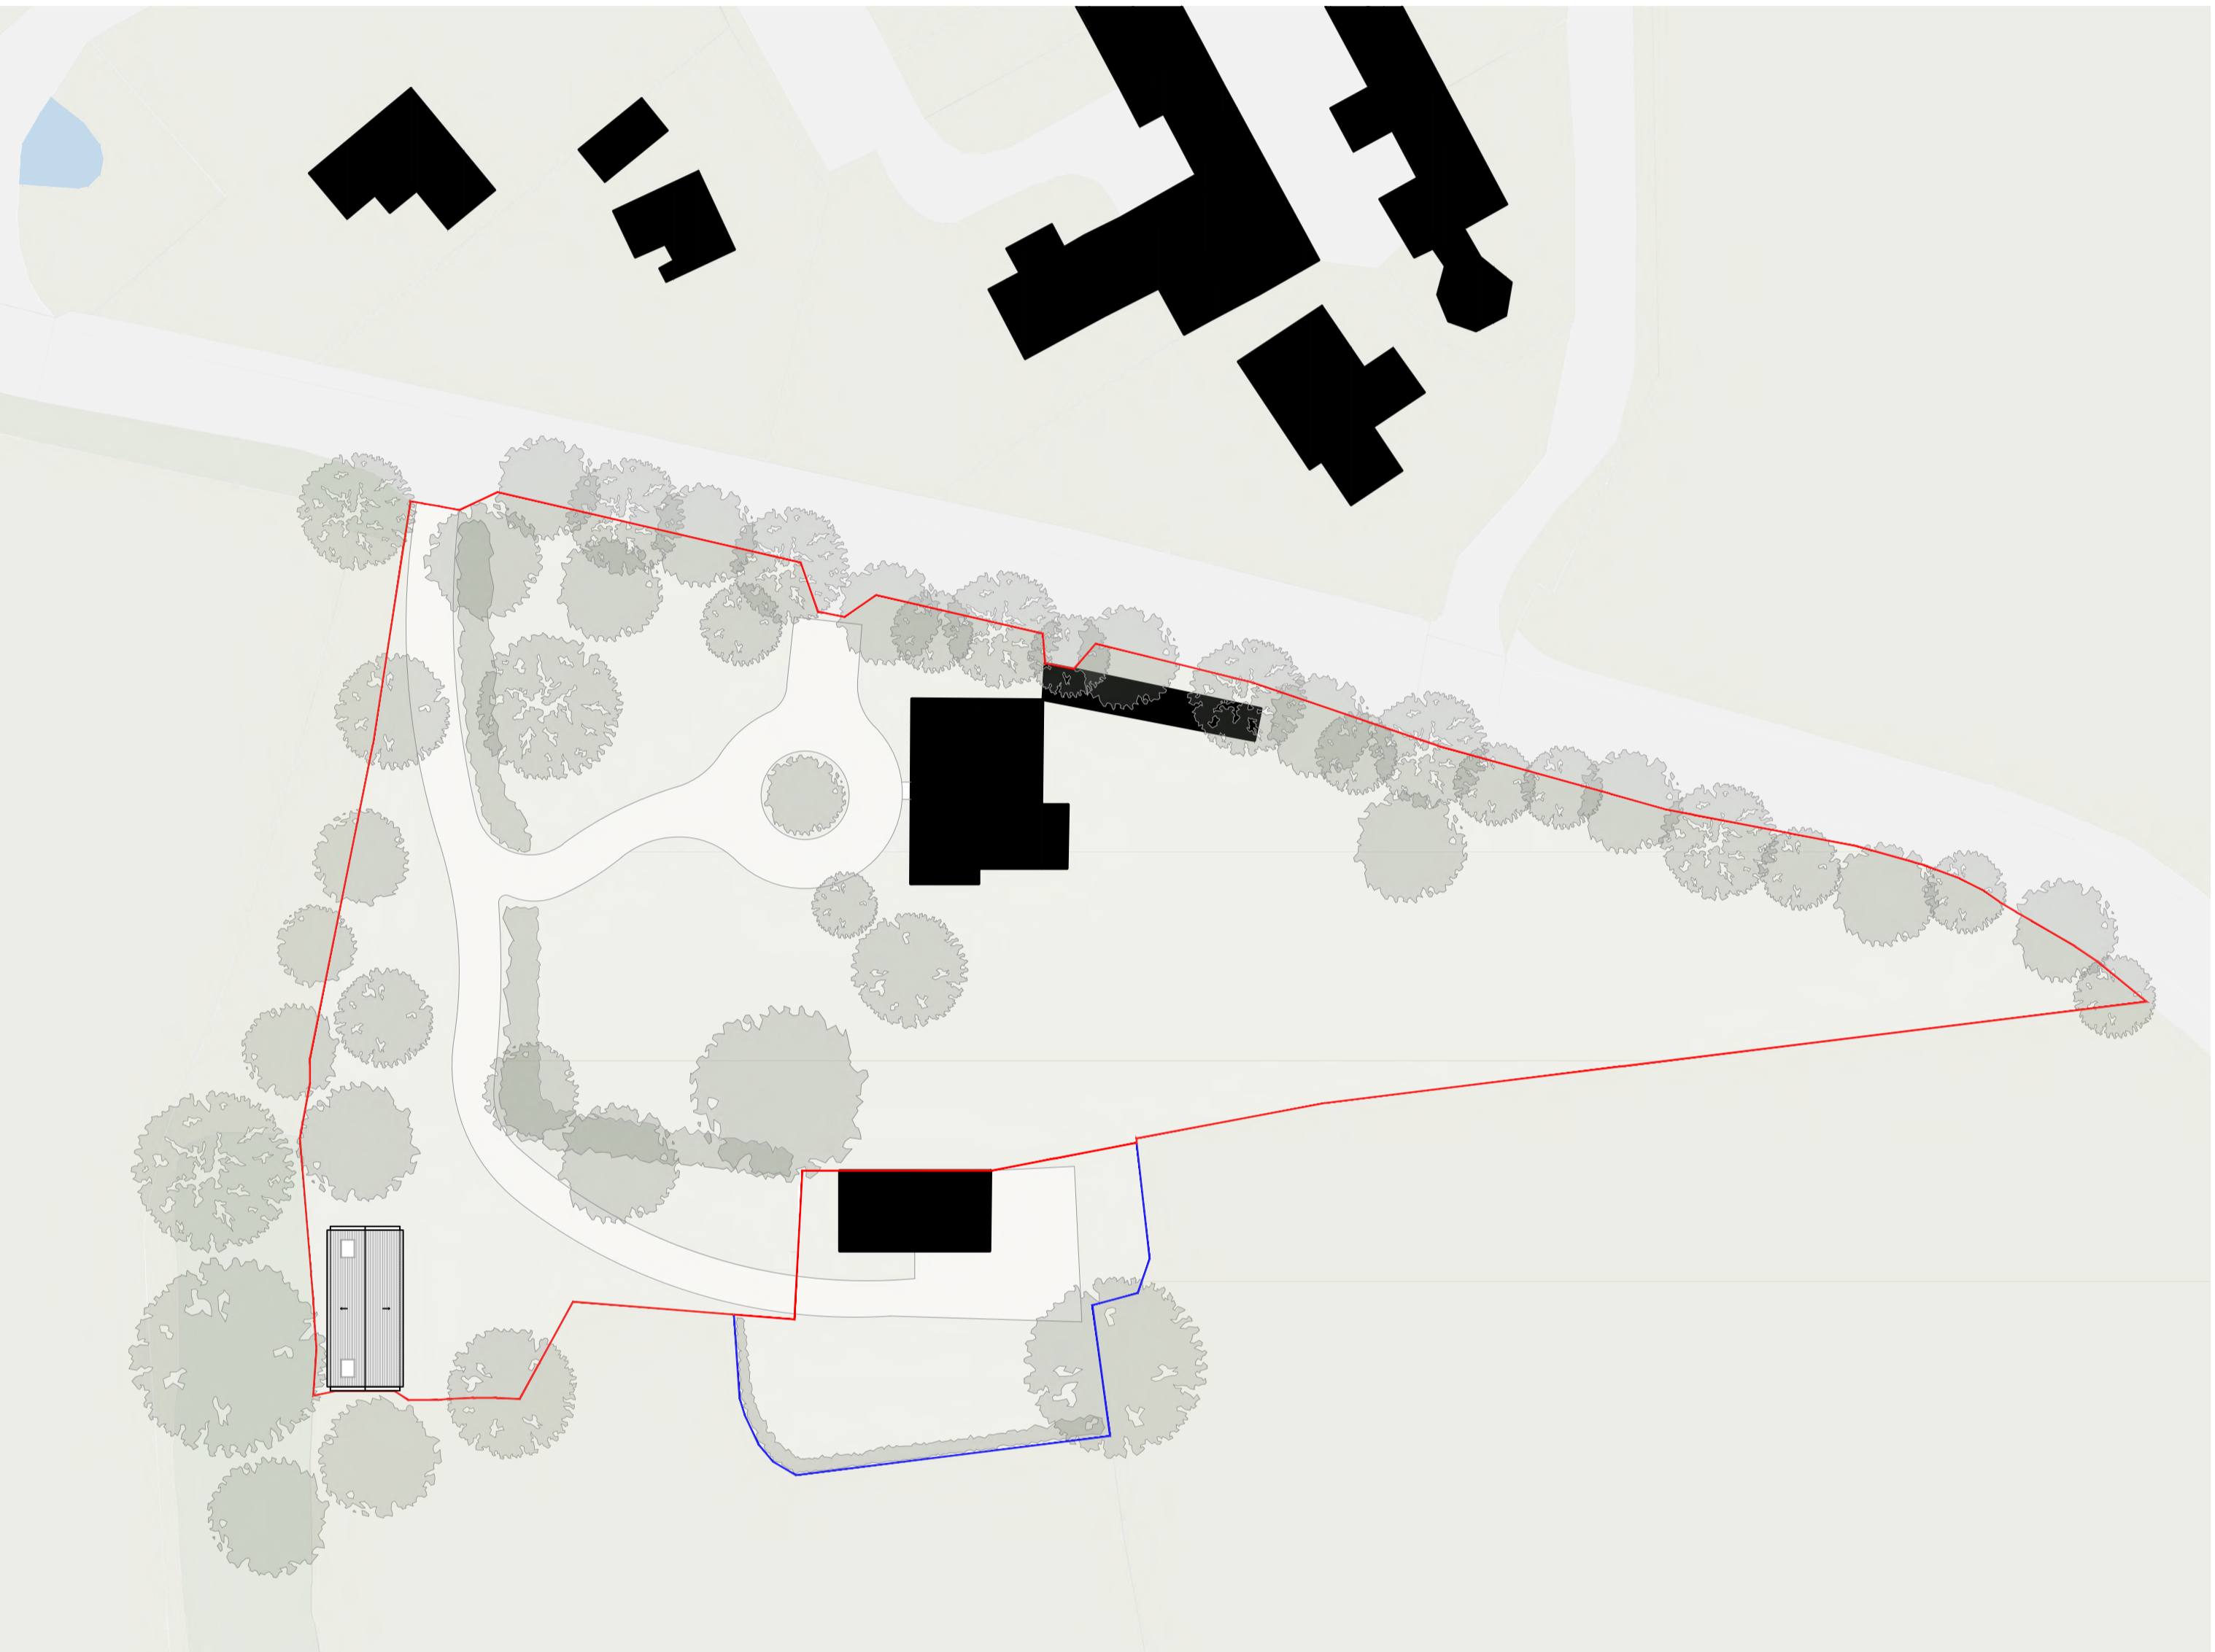

0A – residential

Project

The Woods

Client

Mr I Korvin

Drawing Name

Proposed Site Plan

Drawing Number

01_50

Date
Scale / Format

06.10.2020
1:500 / A2

Issue
02