
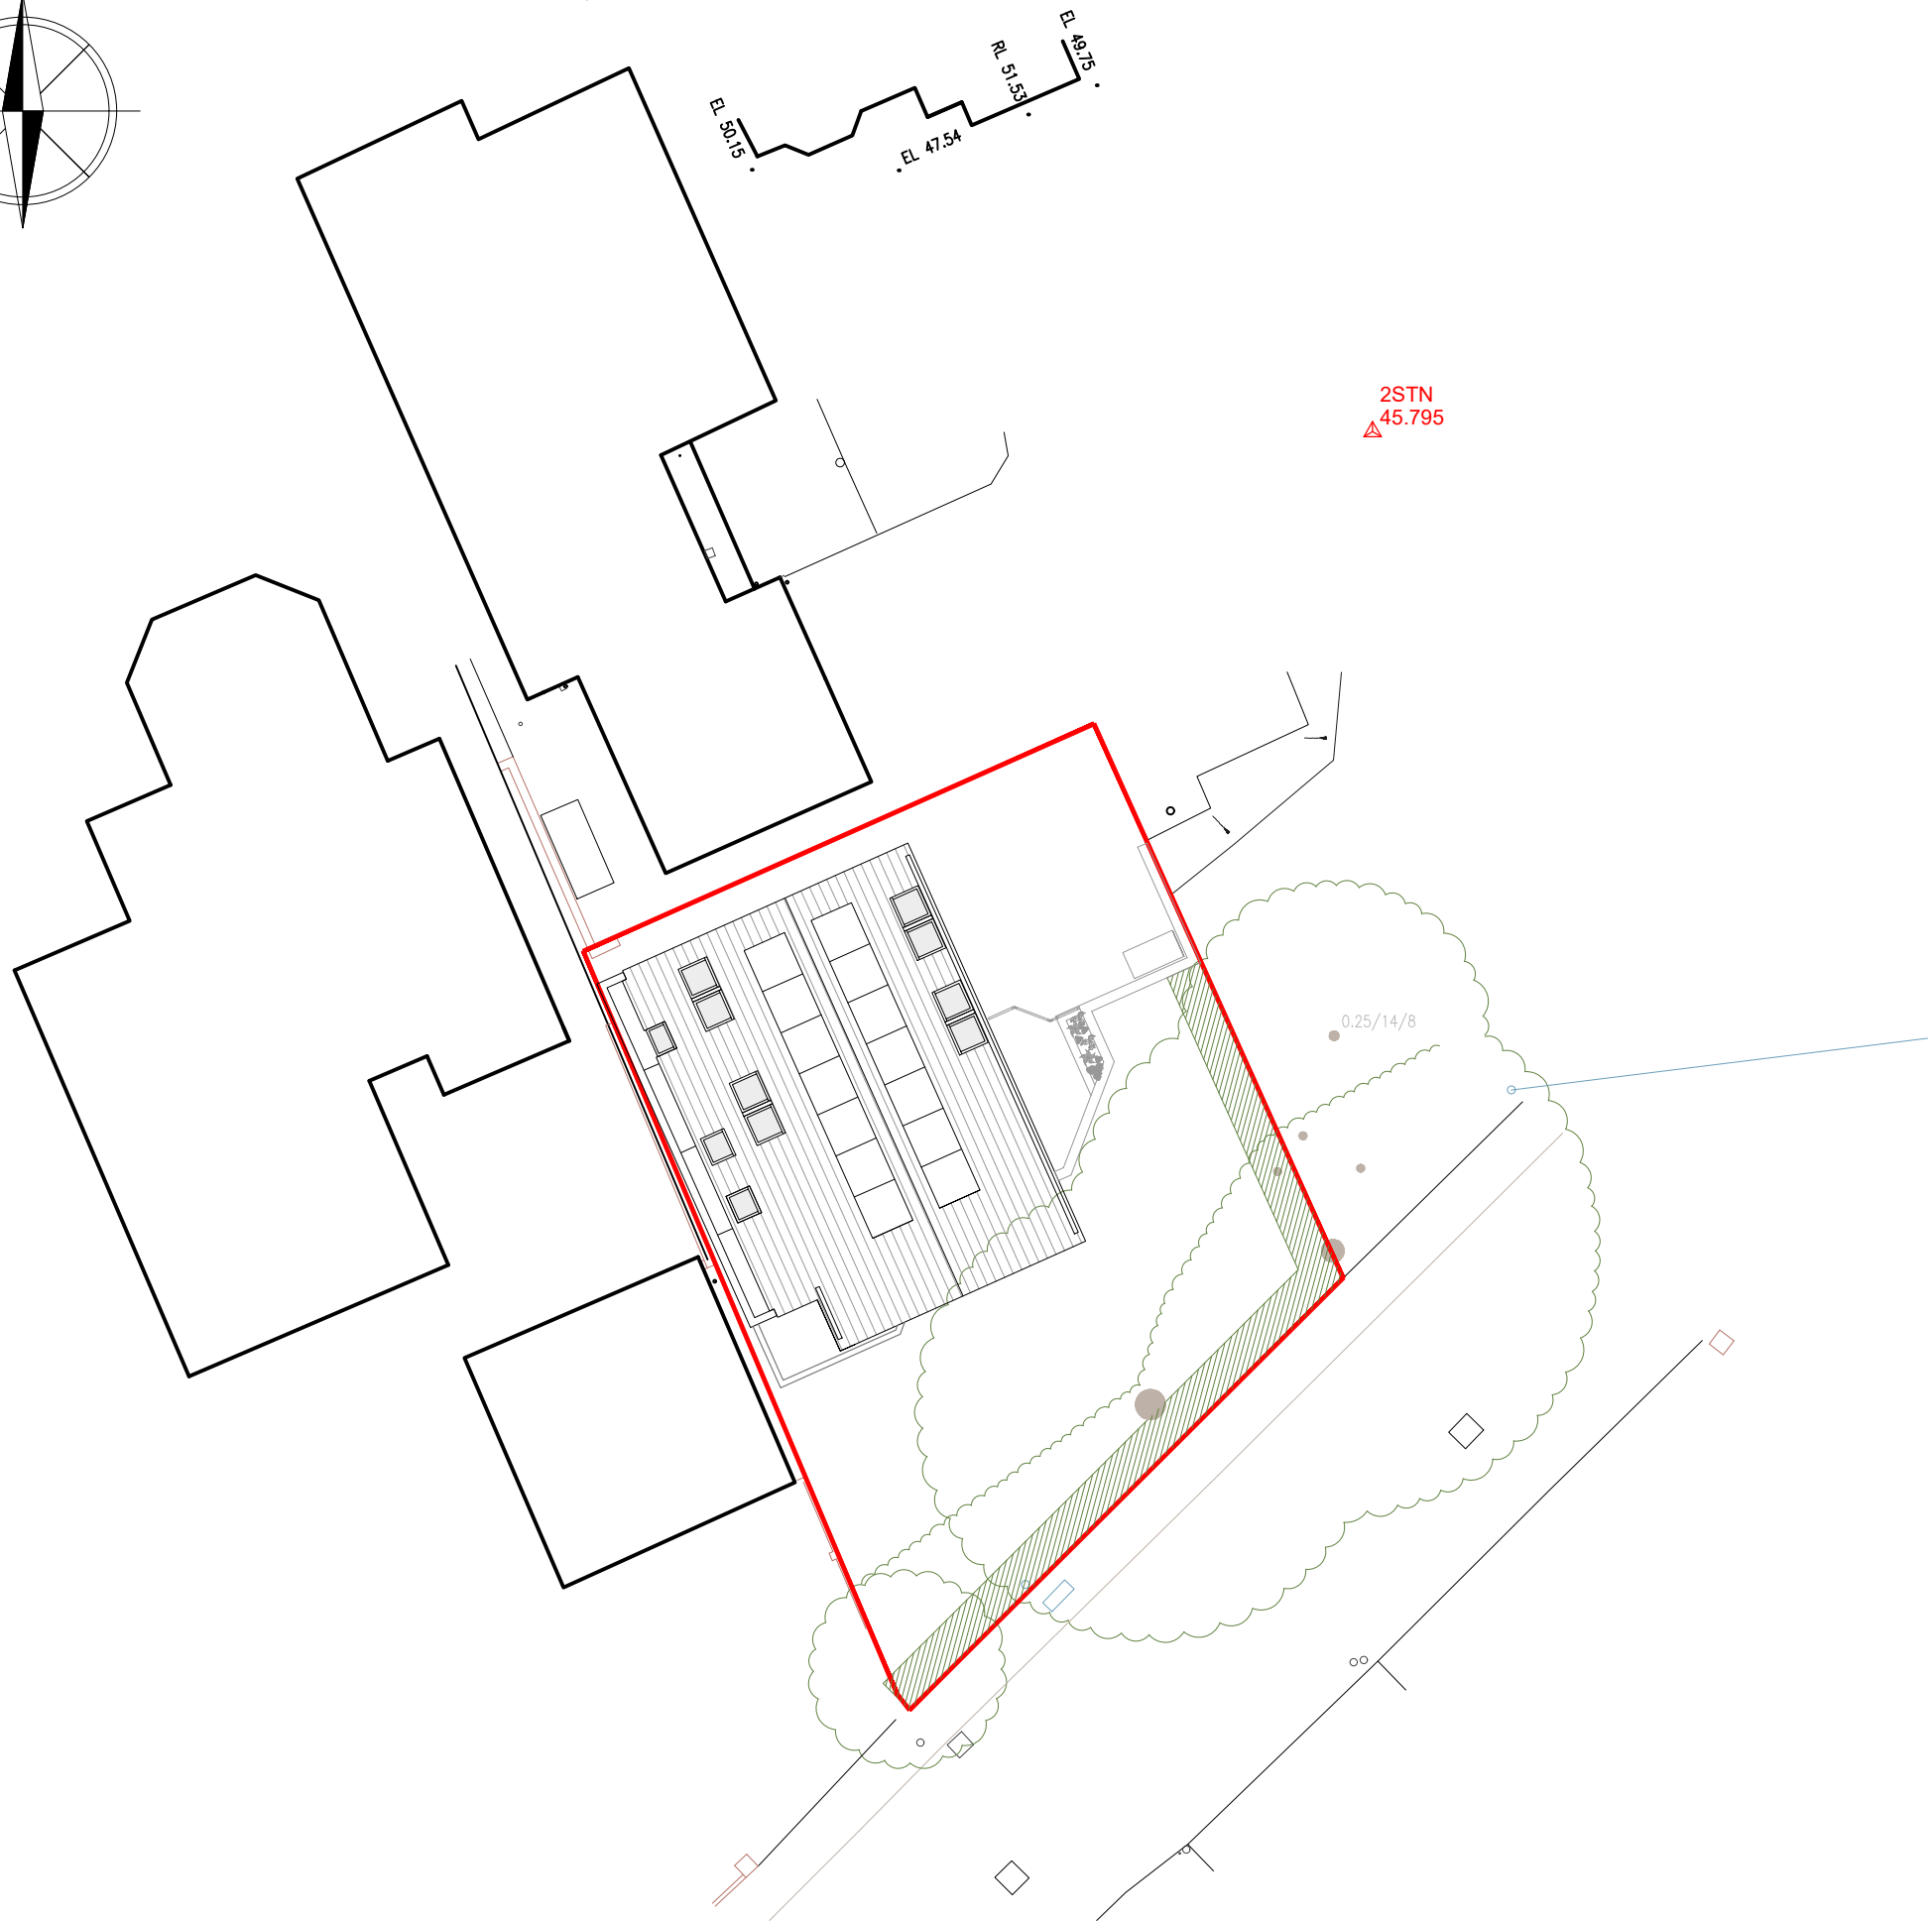
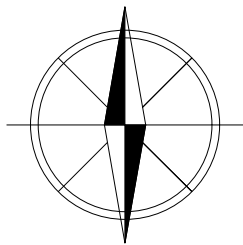


20m  
12m  
8m  
4m  
2m

 

PROPOSED SITE PLAN

REV	BY	CHECKED	DATE
A	AB		20/04/2021
SCALE BAR CORRECTED			
Notes: All dimensions to be checked on site Do not scale from drawings			
client Mr A Taylor			
project New Development at : 1 Walnut Close Eynsford DA4 0ES			
drawing title Site Plan as Proposed		scale at sheet 1:200 @A3	
issue purpose PLANNING APPLICATION			
project no. 2018-741	drawing no. PA02		
sheet A	revision	north point	
drawn MMN	checked by		
signed	date MAR 2021		