


this drawing is the copyright design of Freeman Ankerman Partnership Limited. It must not be copied or reproduced or used in any way without written permission from Freeman Ankerman Partnership Limited. Dimensions to be checked on site do not scale from this drawing. All errors and omissions to be reported back to the Architect prior to commencement.

Freeman Ankerman Partnership Ltd



198 Providence Square ■ Jacob Street ■ London SE1 2DZ

e admin@fap-architects.co.uk
t 020 7394 2232

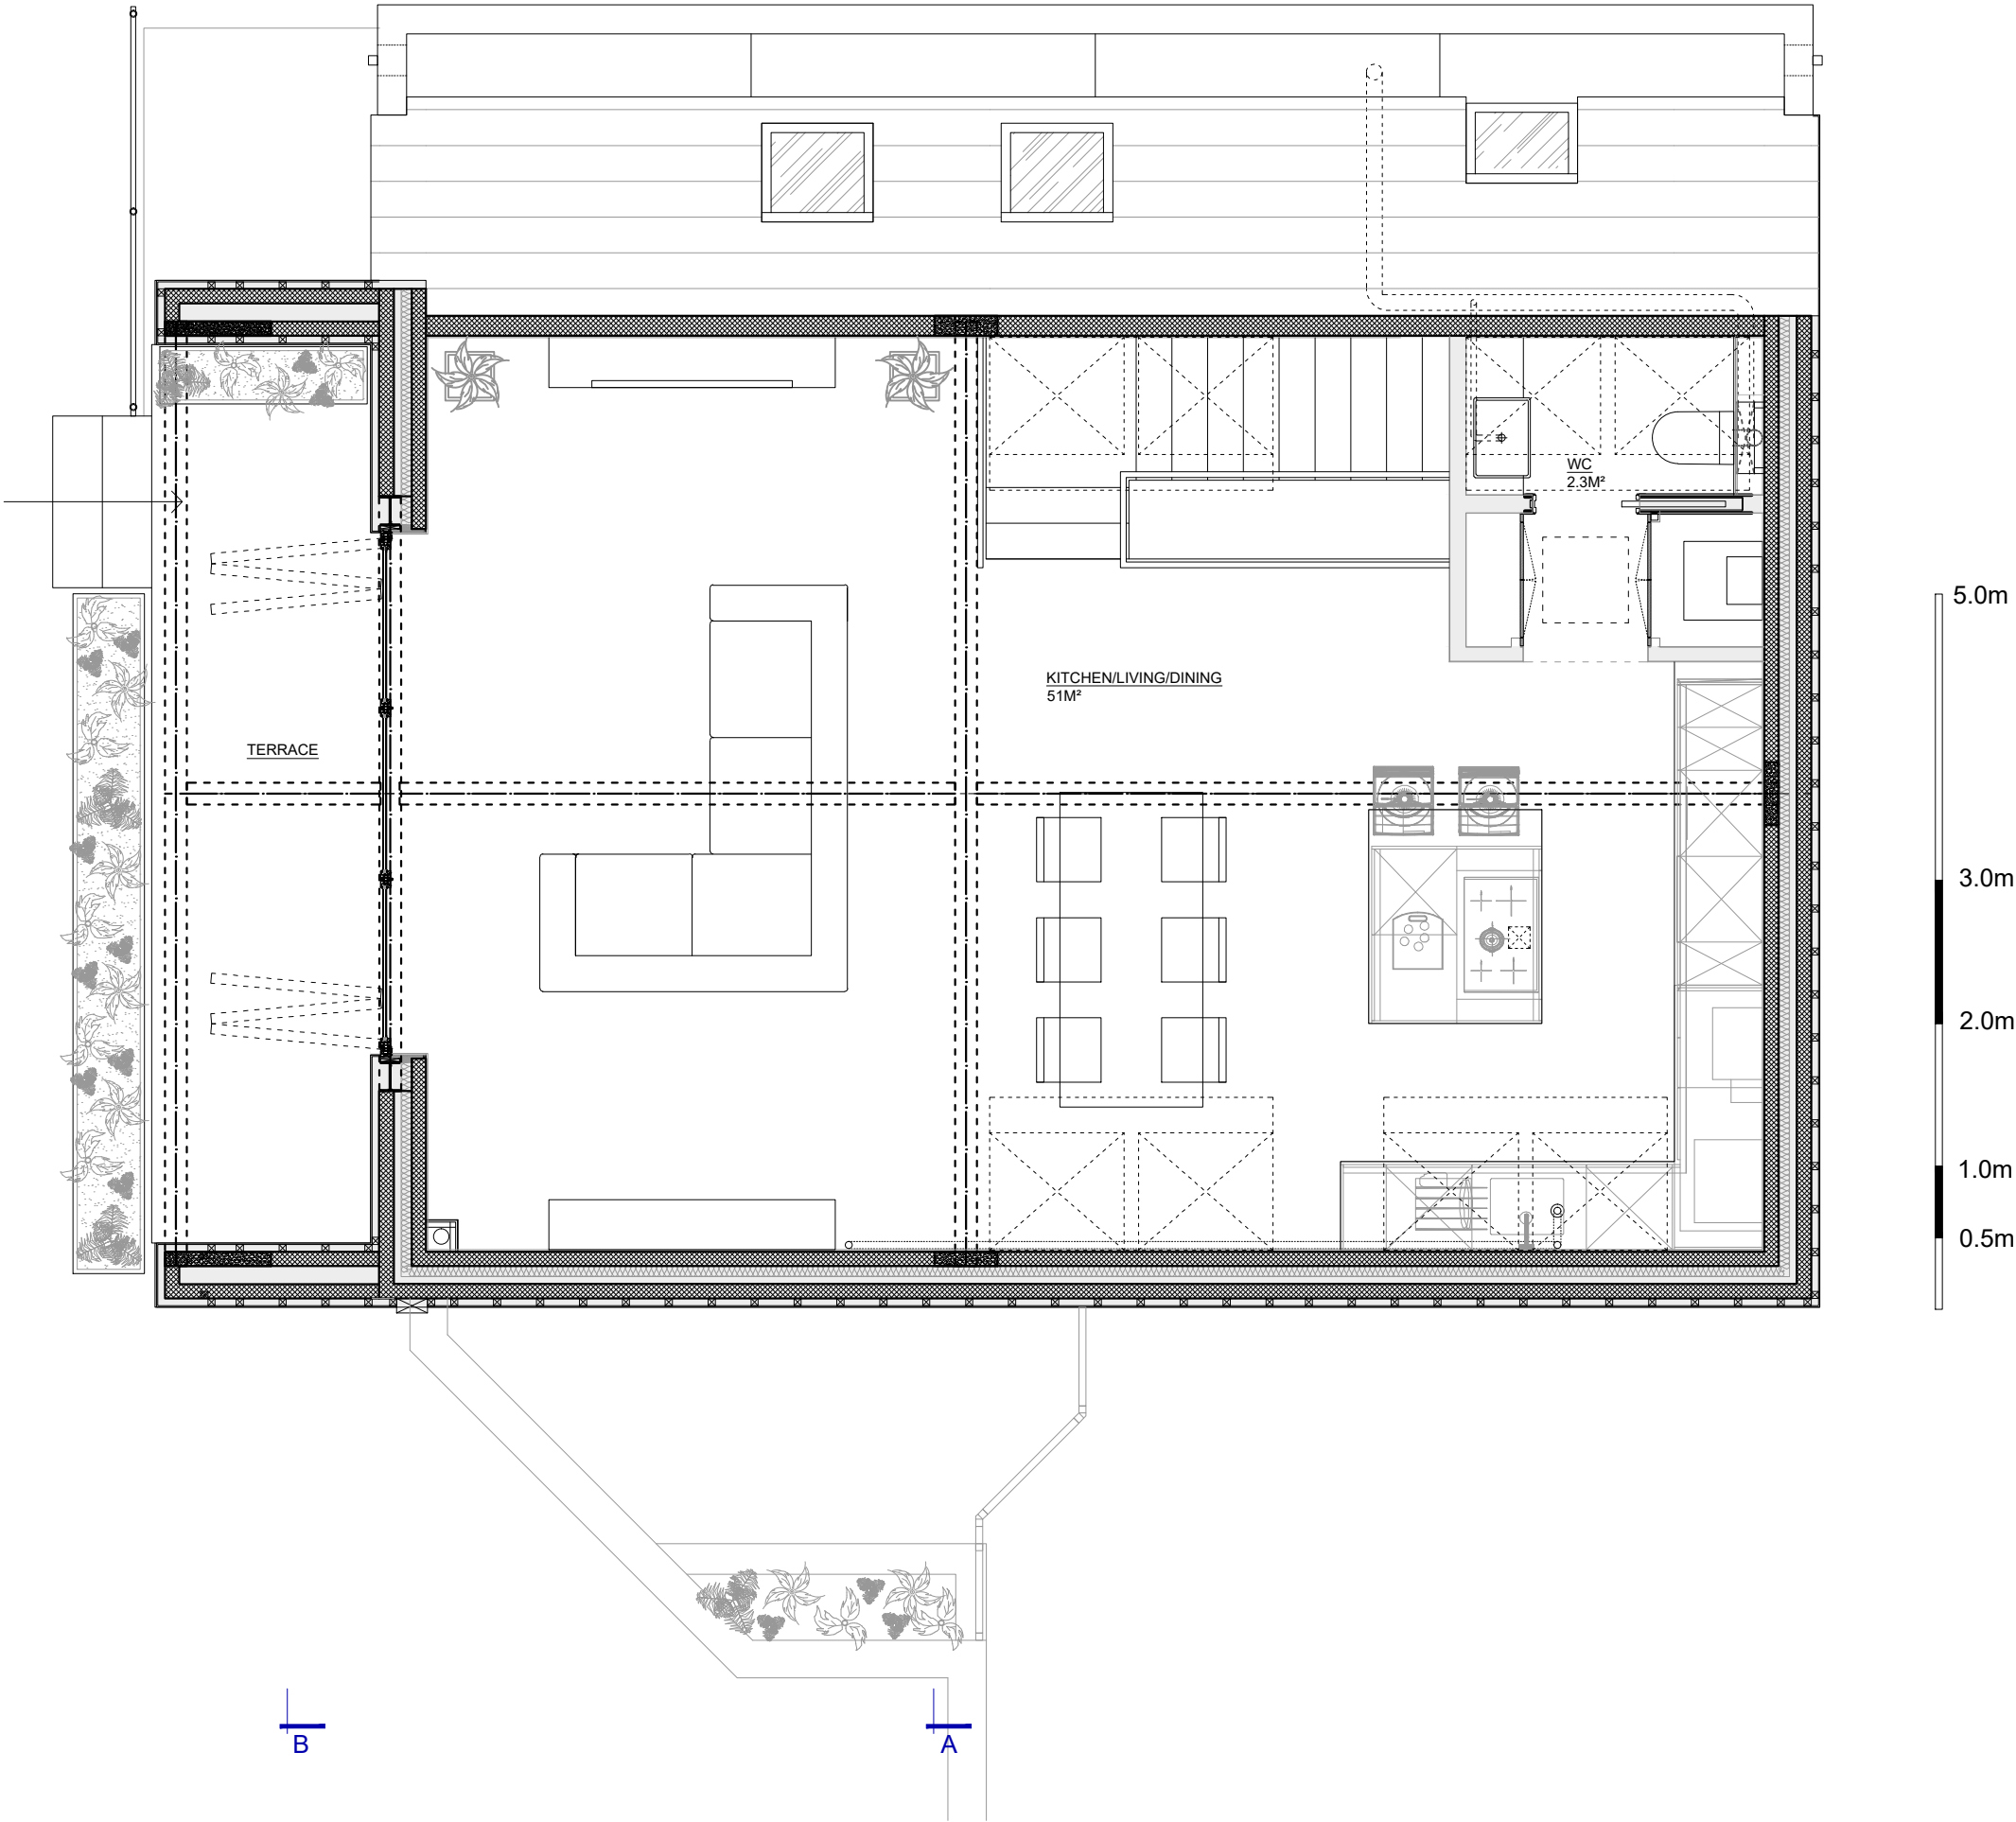

REV	BY	CHECKED	DATE
A	AB		20/04/2021

SCALE BAR ADDED

Notes: All dimensions to be checked on site
Do not scale from drawings

client
MR A TAYLOR

project
NEW DEVELOPMENT AT
1 WALNUT CLOSE
EYNSFORD, DA4 0ES

drawing title PROPOSED FIRST FLOOR PLAN	scale at sheet 1:50 @ A3
-----------------------------------------------	--------------------------------

issue purpose
PLANNING APPLICATION

project no. 2018-741	drawing no. PA06	north point
sheet 1 OF 1	revision A	
drawn LT	checked by	
signed	date MAR 2021	