




PORPOSED GROUND FLOOR PLAN

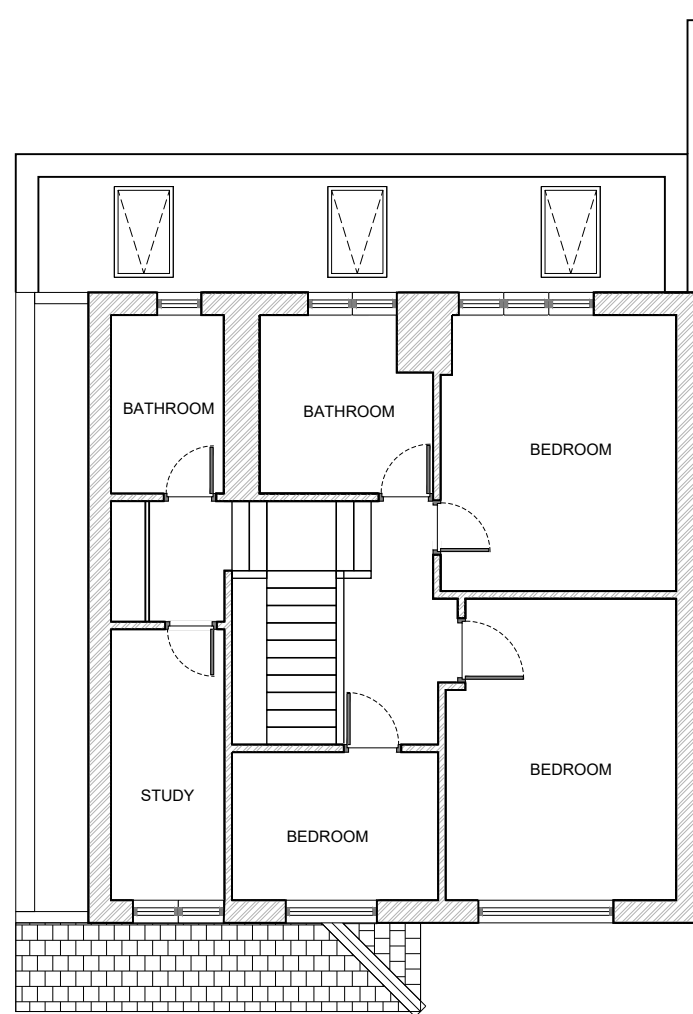


PORPOSED FIRST FLOOR PLAN

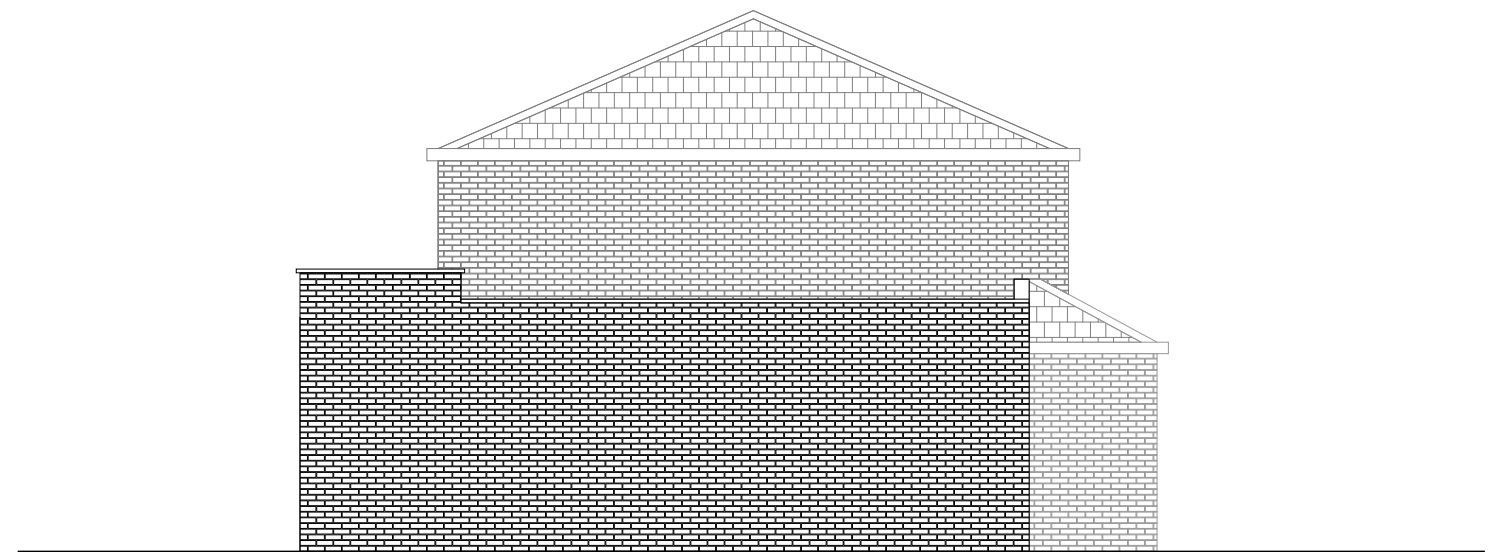

PROPOSED EAST ELEVATION

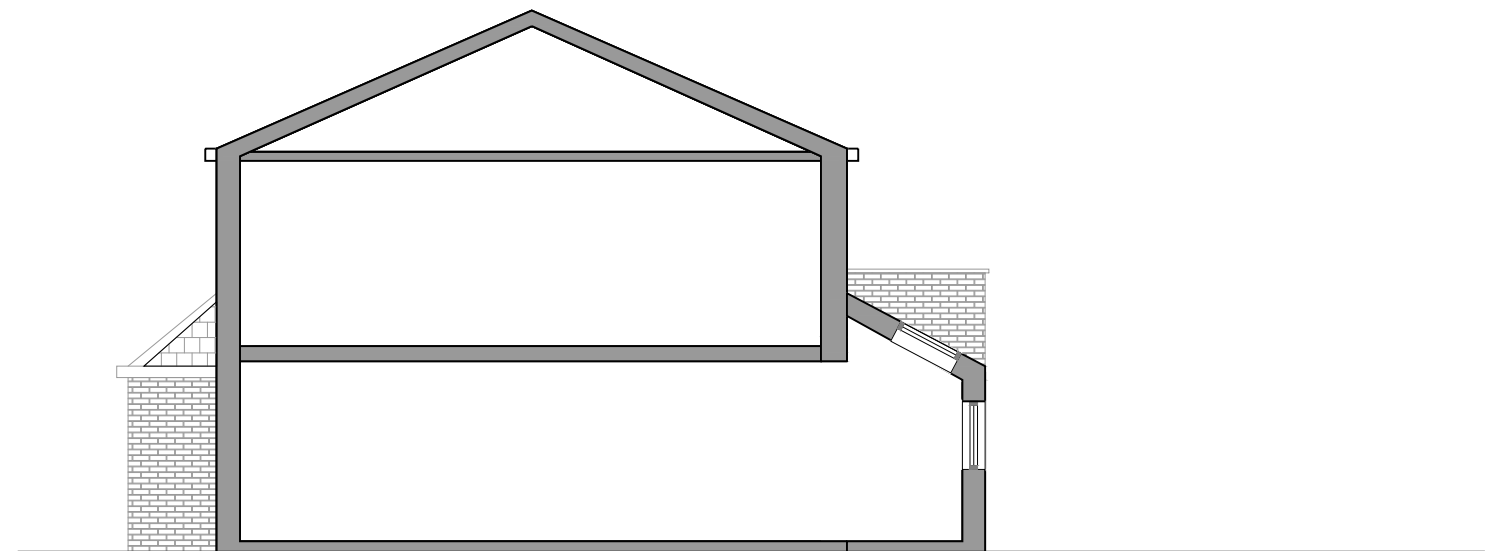

PROPOSED WEST ELEVATION

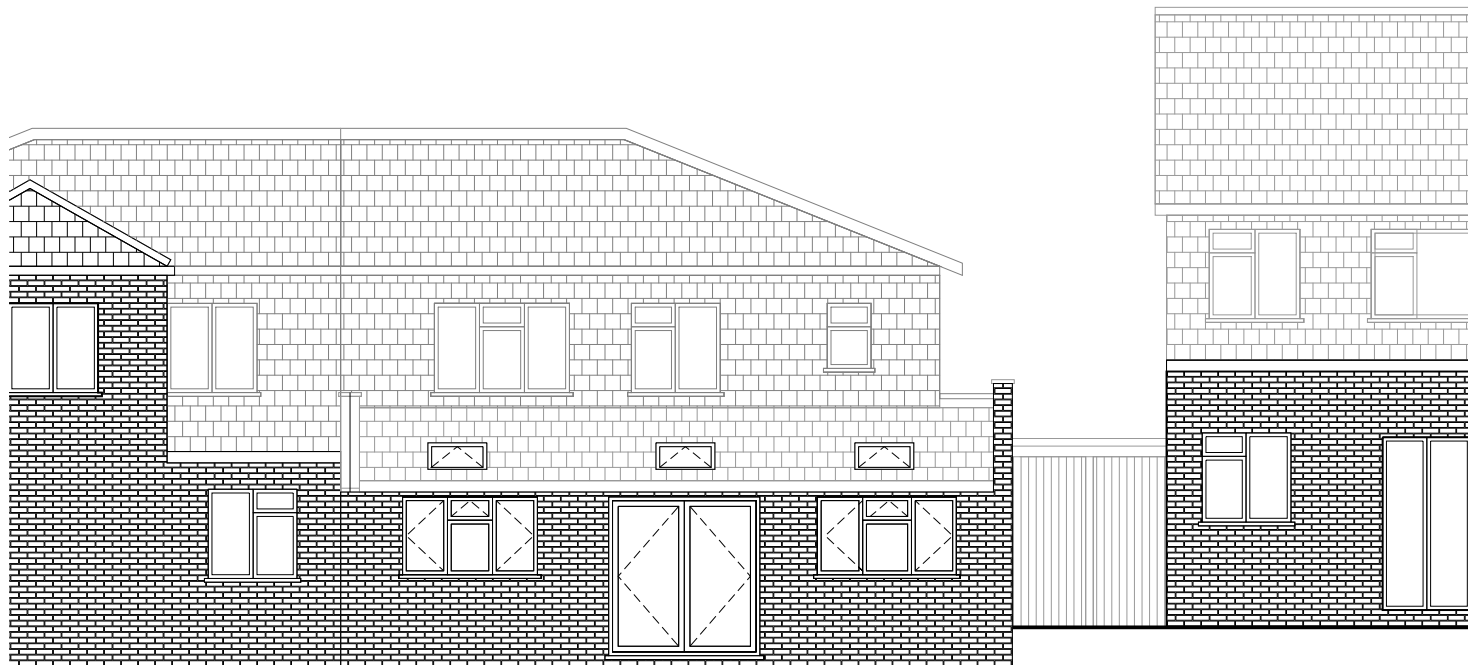


PORPOSED SOUTH ELEVATION



PROPOSED NORTH ELEVATION

NOTE:  
All existing and proposed windows and new Bi-fold doors to be powder coated aluminum (white)

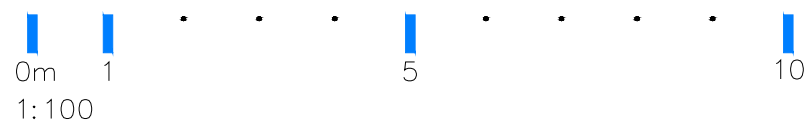

**Alexander Laird Ltd**

14 RUSSELL TERRACE, HORTON KIRBY, DA4 9DD  
T. 01322868410 E. craig@alexanderlaird.co.uk

PROJECT NAME 42 SCHOOL LANE, HORTON KIRBY, DARTFORD, DA49DQ	SHEET SIZE A3	SCALE 1:100	DRAWN BY CA	DATE 16.05.19	STATUS PLANNING	PROJECT NO. 131	DRAWING NO. GA-01	REVISION PL7
----------------------------------------------------------------	------------------	----------------	----------------	------------------	--------------------	--------------------	----------------------	-----------------