




EXISTING GROUND FLOOR PLAN

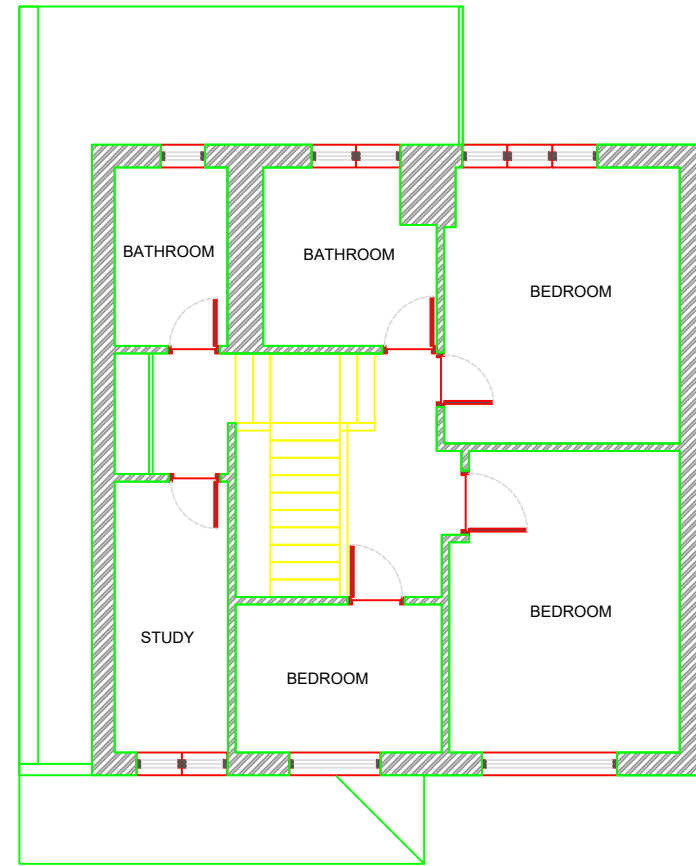

EXISTING FIRST FLOOR PLAN

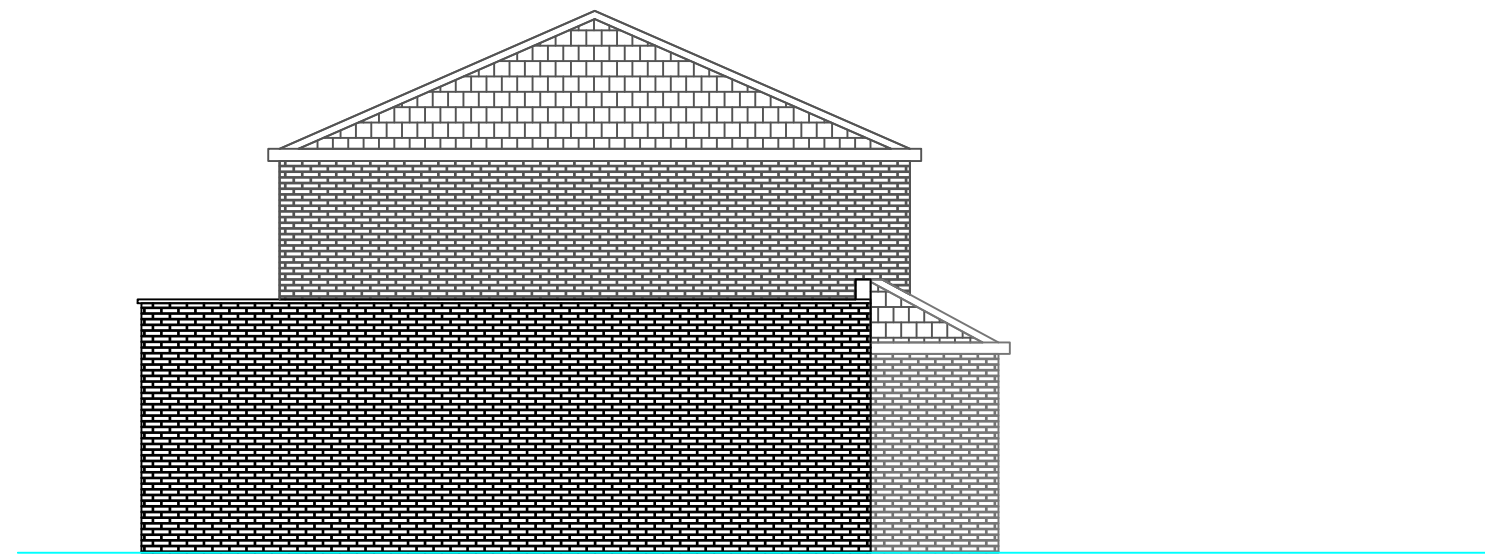

EXISTING EAST ELEVATION

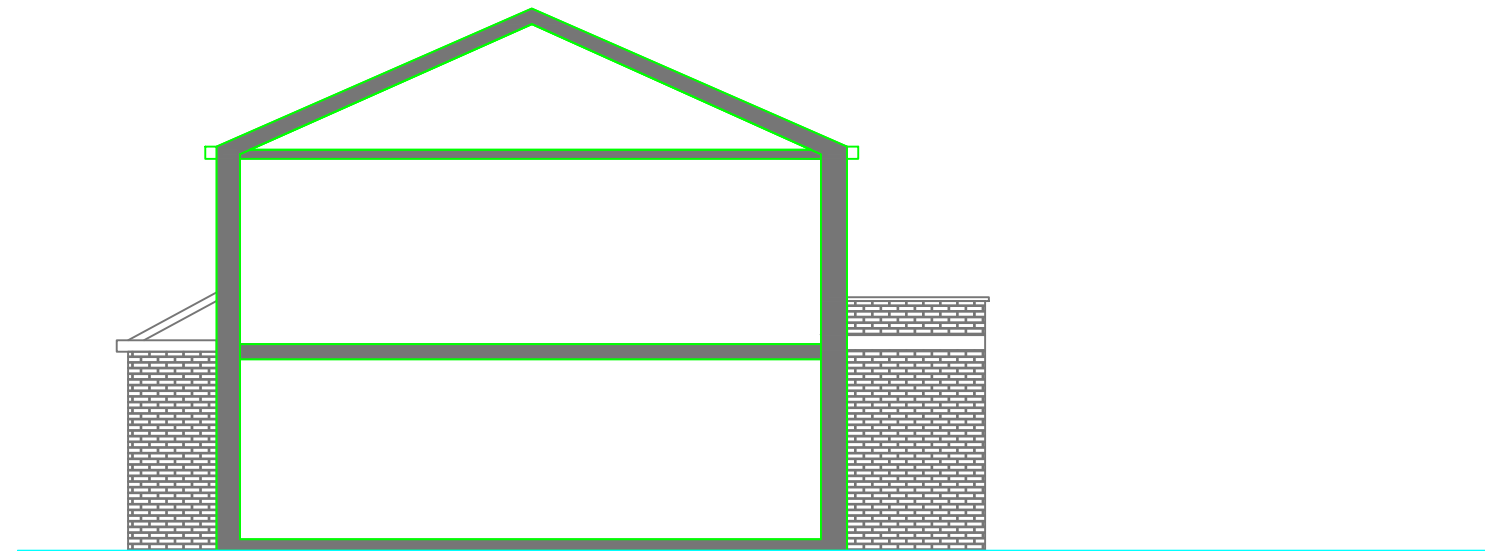

EXISTING WEST ELEVATION



EXISTING SOUTH ELEVATION



EXISTING NORTH ELEVATION



**Alexander Laird Ltd**  
14 RUSSELL TERRACE, HORTON KIRBY, DA4 9DD  
T. 01322868410 E. craig@alexanderlaird.co.uk

PROJECT NAME 42 SCHOOL LANE, HORTON KIRBY, DARTFORD, DA49DQ	SHEET SIZE A3	SCALE 1:100	DRAWN BY CA	DATE 16.05.19	STATUS PLANNING	PROJECT NO. 131	DRAWING NO. EX-01	REVISION PL2
--	------------------	----------------	----------------	------------------	--------------------	--------------------	----------------------	-----------------