



EXISTING SITE PLAN

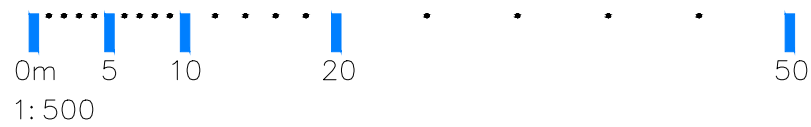

PROPOSED SITE PLAN

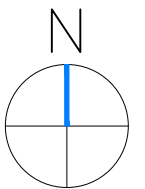

PROJECT NAME 42 SCHOOL LANE, HORTON KIRBY, DA4 9DQ		SHEET SIZE A3	SCALE 1:500	DRAWN BY AS	DATE 20.06.19	STATUS PLANNING	PROJECT NO. 131	DRAWING NO. SP-02	REVISION PL2
---	--	------------------	----------------	----------------	------------------	--------------------	--------------------	----------------------	-----------------

**Alexander Laird Ltd**  
 14 RUSSELL TERRACE, HORTON KIRBY, DA4 9DD  
 T. 01322868410 E. craig@alexanderlaird.co.uk