



Reproduced by permission of Ordnance Survey on behalf of HMSO.

© Crown Copyright and database rights 100023404, 2021.

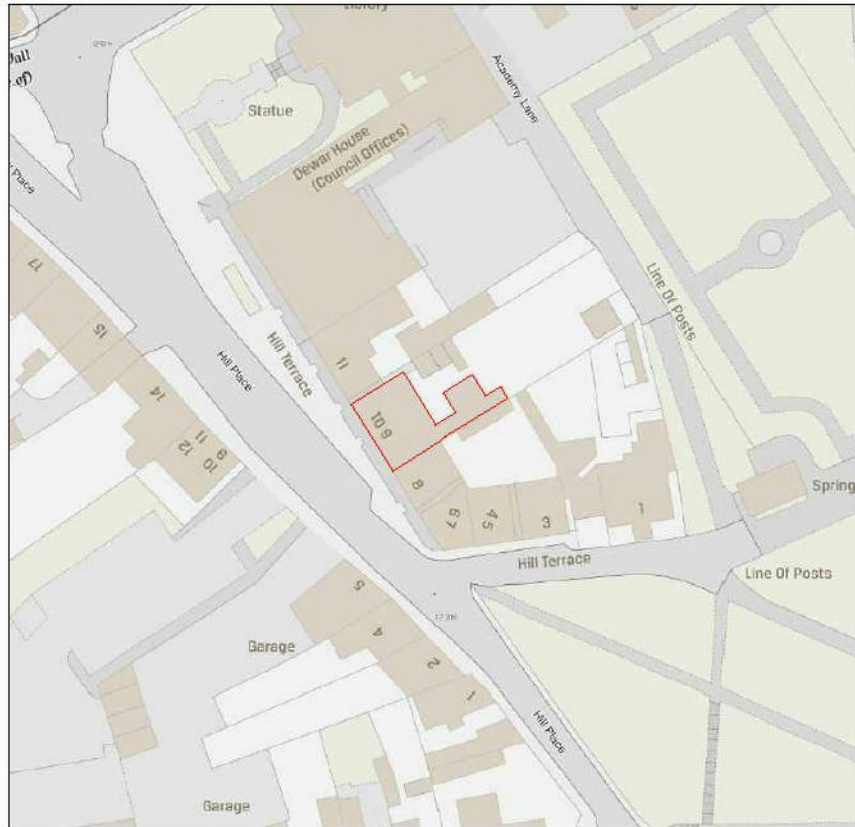

Location Plan

Scale 1:1250
0m 10m 20m

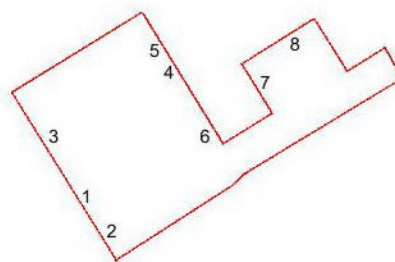

SITE PLAN
SCALE 1:500

0m 5m



THIS DRAWING IS FOR ILLUSTRATION PURPOSES ONLY
THEREFORE NOTHING CONTAINED HEREIN SHALL
CONSTITUTE OR FORM ANY PART OF ANY CONTRACT.

This drawing remains the property of CR Smith Glaziers (Dunfermline) Ltd ©

ISSUE	AMENDMENT	DATE

CLIENT Mr and Mrs M Karwacka

LOCATION 9 Hill Terrace
Arbroath
DD11 1AH

CONTACT CONTRACT NUMBER 94228701

Project Title
Proposed replacement of windows

Date Drawn: 6 April 2021

Scale - ■■■ @ A4
Date of Plot: 6 April 2021

Drawing No.

--	--