





1 Proposed Front Elevation
Scale: 1:100




2 Proposed Side Elevation
Scale: 1:100

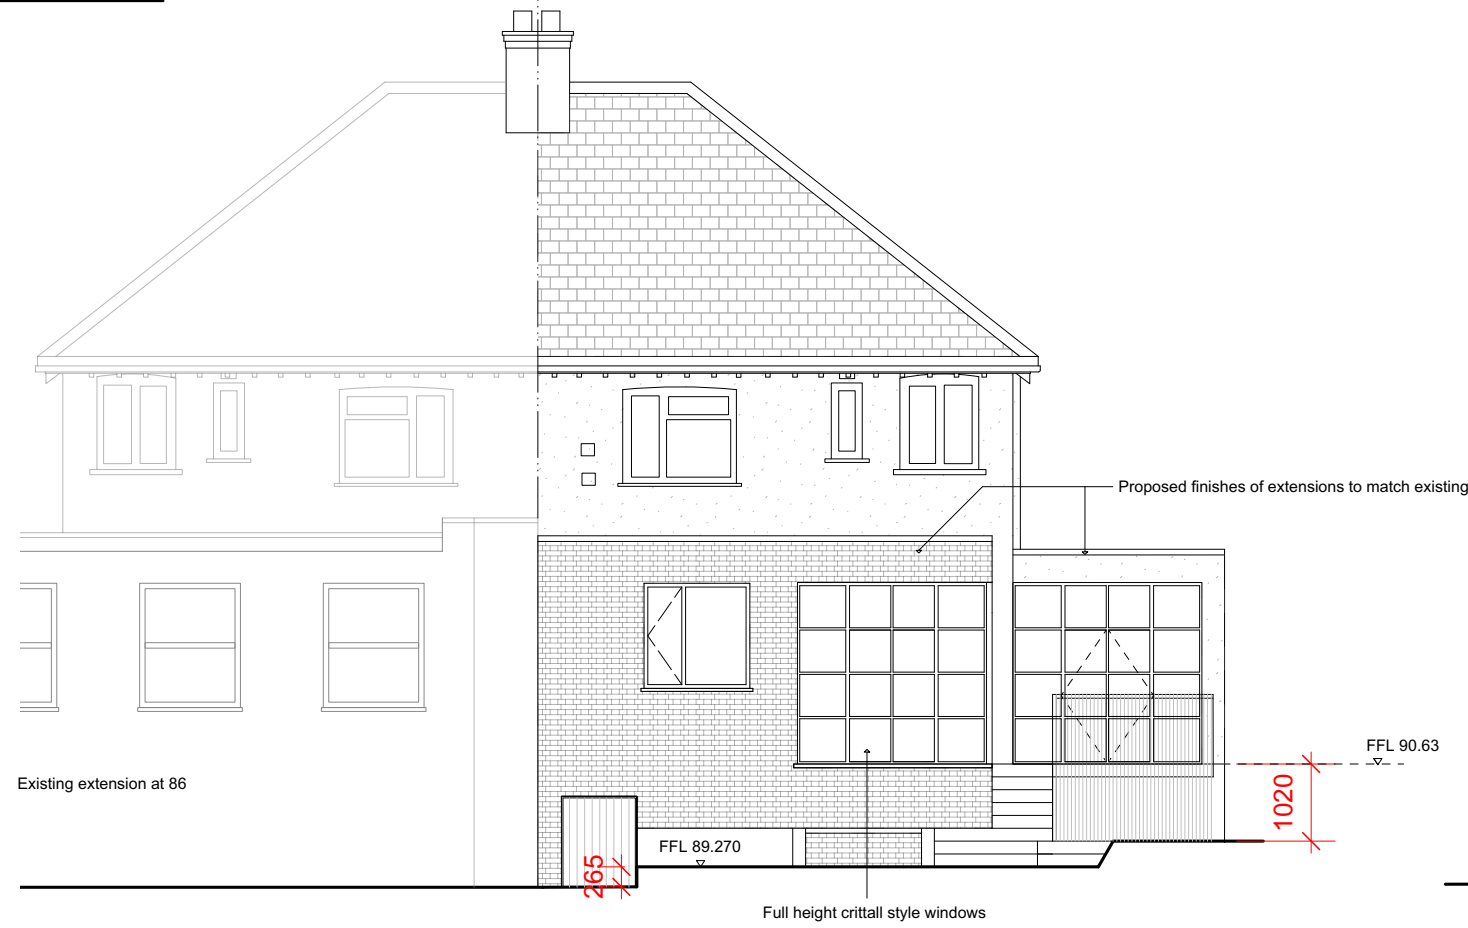

3 Proposed Rear Elevation
Scale: 1:100

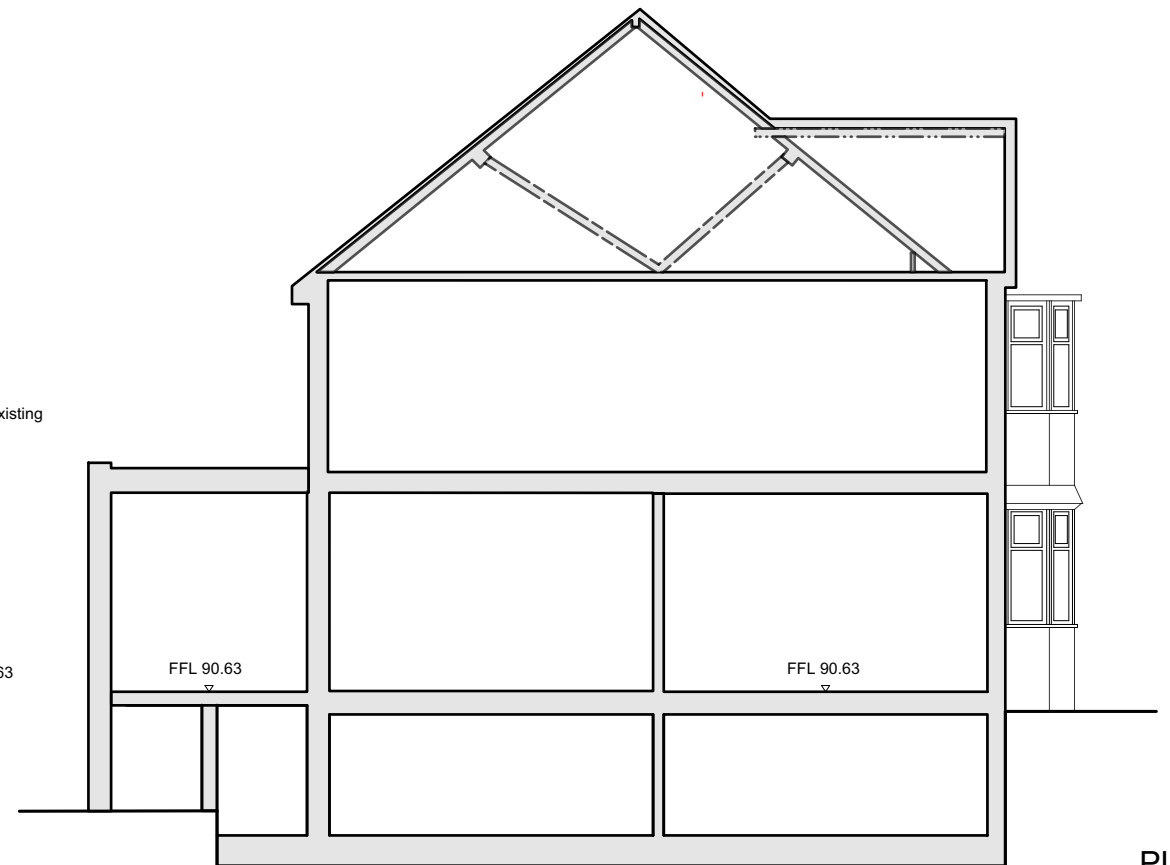

4 Proposed Longitudinal Section
Scale: 1:100

 

Natalie Shalam
ARCHITECT.
RIBA, ARB.

Title		
Proposed Elevations /Section		
Drawing Number	Drawn By	Date
A-200	NS	30/03/2021
Project Name	Scale	
84 Rosemary Avenue	1:100 @A3	

Notes:
Not for construction purposes. Do not scale from this drawing for construction. All dimensions are to be checked on site before work proceeds.

Rev	Date	Info
00	01/04/21	Pre-Application
01	20/04/21	Side Ext. height reduced. For Planning Appl.