




1 Existing Front Elevation  
Scale: 1:100



2 Existing Side Elevation  
Scale: 1:100




3 Existing Rear Elevation  
Scale: 1:100

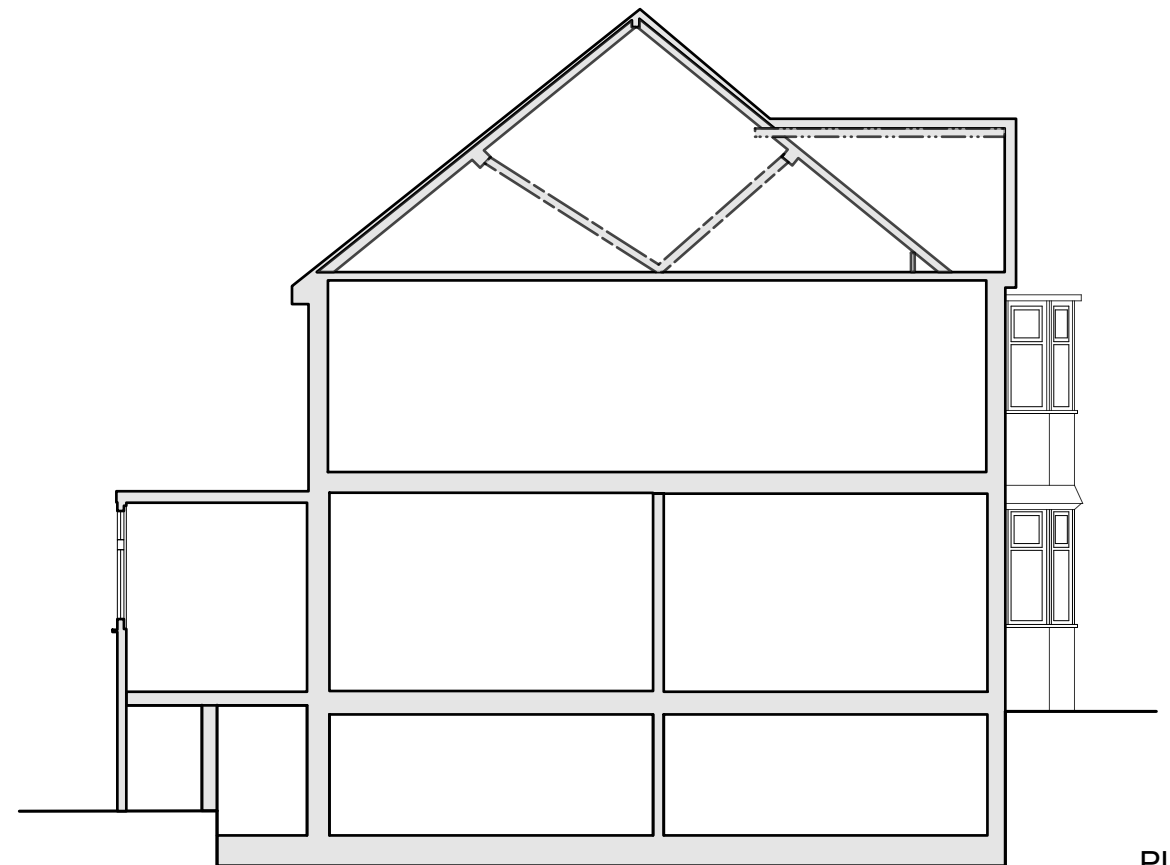

4 Existing Longitudinal Section  
Scale: 1:100

PLANNING

 

Title Existing Elevations /Section		
Drawing Number A-070	Drawn By NS	Date 30/03/2021
Project Name 84 Rosemary Avenue		Scale 1:100 @A3

Rev 00	Date 20/04/21	Info For Planning Appl.
-----------	------------------	----------------------------

Notes:  
Not for construction purposes. Do not scale from this drawing for construction. All dimensions are to be checked on site before work proceeds.