



0
1
2
3
scale 1:50

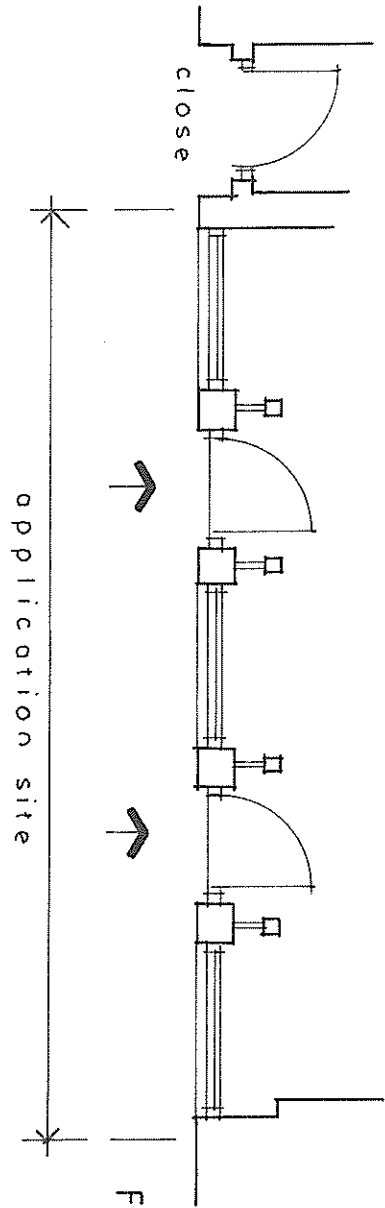

Frontage Plan
(Pre-2016)

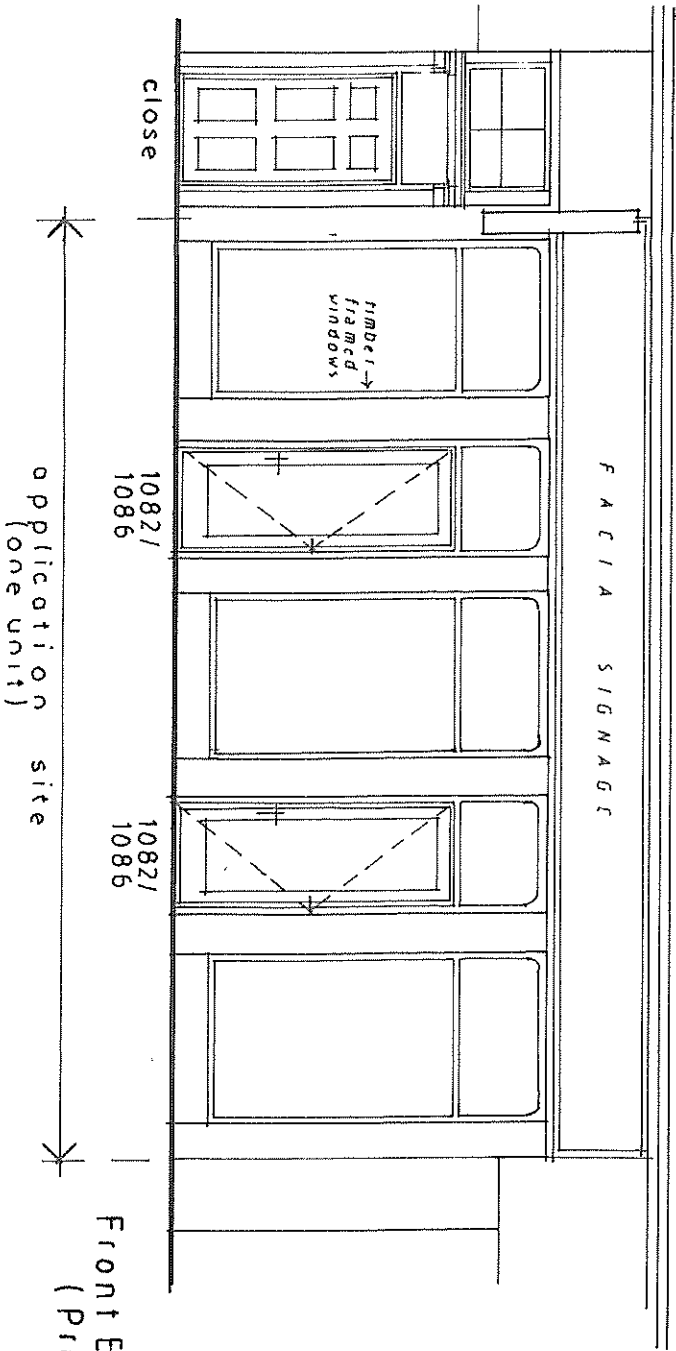

Front Elevation
(Pre-2016)

CHRIS DOAK
chartered architect

Christopher A. M. Doak, RIAS
5 Shaftesbury Street,
Anderston, Glasgow G3 8UN
0141 248 4263
doak.architect@yahoo.co.uk

JOB CHANGE OF USE AT 1082-1086 ARGYLE STREET, GLASGOW

DRAWING

Frontage Plan and Front Elevation prior to 2016

DATE
3 March 2021

SCALE
1:50

DRG. NO. Rev
06