




Proposed Front Elevation



Proposed Side Elevation



Proposed Rear Elevation

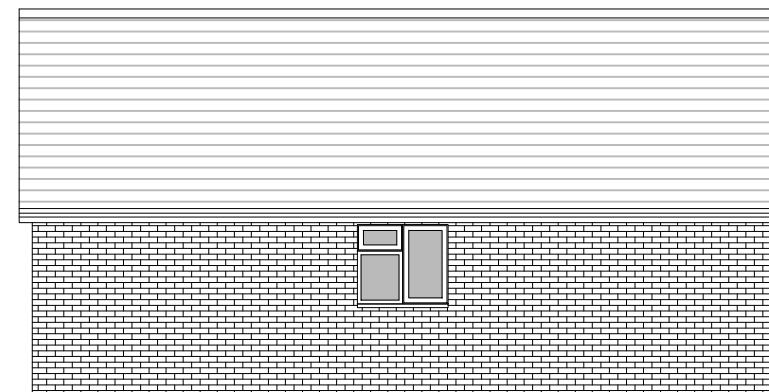

Proposed Side Elevation

Rev	Date	Description



Marble Construction

Belle Vue Enterprise Centre Ivy Road, Aldershot GU12 4UA
Tel: 01274 31317
E-mail: sales@marbleconstruction.co.uk
Web: marbleconstruction.co.uk



FLUENT
ARCHITECTURAL DESIGN SERVICES
69-71 WINDMILL ROAD, SUNBURY,
MIDDLESEX, TW16 7DT
TEL: 0800 0438838
E-MAIL: INFO@FLUENT-ADS.CO.UK
WEB: FLUENT-ADS.CO.UK

2 Farm View, Yateley

Proposed Elevations

1:100 @ A3 

Scale 1:100 @ A3	Dwg No. FLU.1445.05
Date 04.03.2021	Rev A
Drawn MV	