



Existing Front Elevation

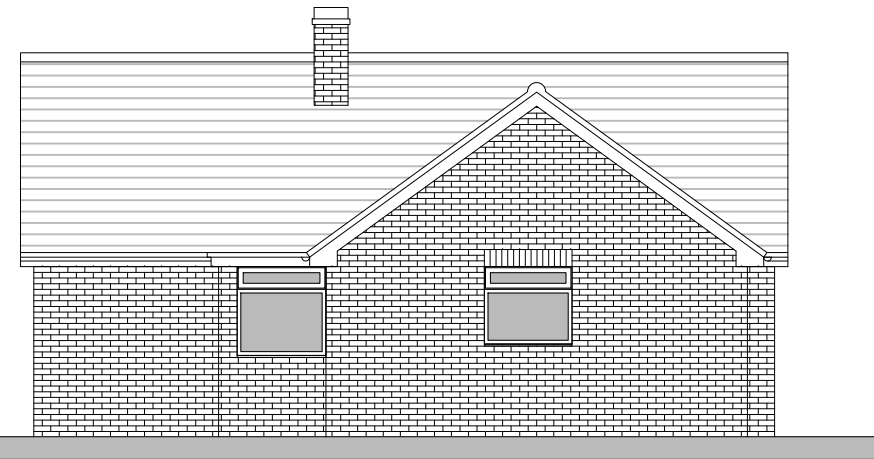

Existing Side Elevation

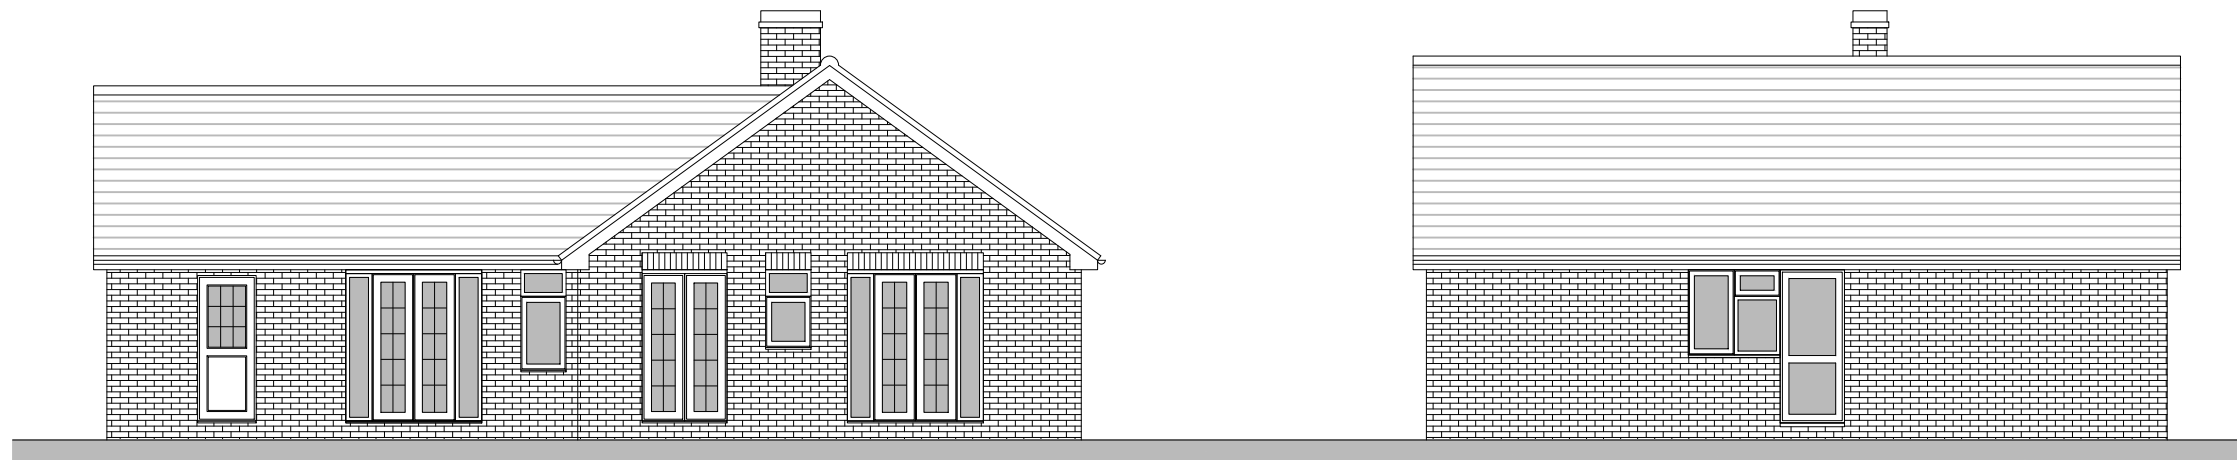

Existing Rear Elevation

Existing Side Elevation

Rev	Date	Description



Marble Construction
 Belle Vue Enterprise Centre Ivy Road, Aldershot GU12 4UA
 Tel: 01276 31317
 E-mail: sales@marbleconstruction.co.uk
 Web: marbleconstruction.co.uk



FLUENT
 ARCHITECTURAL DESIGN SERVICES
 69-71 WINDMILL ROAD, SUNBURY,
 MIDDLESEX, TW16 7DT
 TEL: 0800 0438838
 E-MAIL: INFO@FLUENT-ADS.CO.UK
 WEB: FLUENT-ADS.CO.UK

2 Farm View, Yateley

Existing Elevations



Scale 1:100 @ A3	Dwg No. FLU.1445.04
Date 04.03.2021	Rev
Drawn MV	