


Proposed Ground Floor Plan

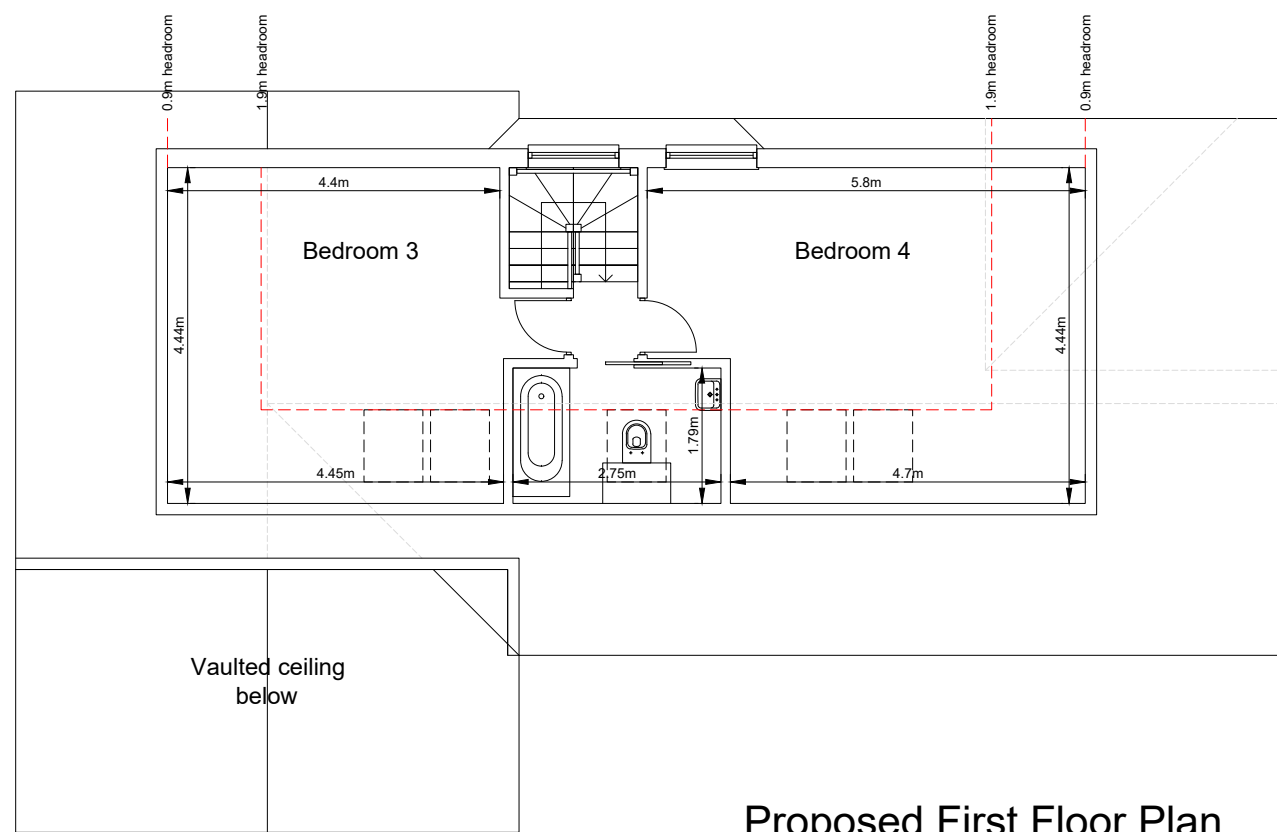

Proposed First Floor Plan

Rev	Date	Description

Marble Construction


Marble Construction
 Belle Vue Enterprise Centre Ivy Road, Aldershot GU12 4UA
 Tel: 01274 31317
 E-mail: sales@marbleconstruction.co.uk
 Web: marbleconstruction.co.uk

Fluent
 ARCHITECTURAL DESIGN SERVICES

FLUENT
 ARCHITECTURAL DESIGN SERVICES
 69-71 WINDMILL ROAD, SUNBURY,
 MIDDLESEX, TW16 7DT
 TEL: 03300 043838
 E-MAIL: INFO@FLUENT-ADS.CO.UK
 WEB: FLUENT-ADS.CO.UK

2 Farm View, Yateley

Proposed Floor Plans

 

Scale 1:100 @ A3	Dwg No. FLU.1445.03
Date 04.03.2021	Rev
Drawn MV	A