




PLAN

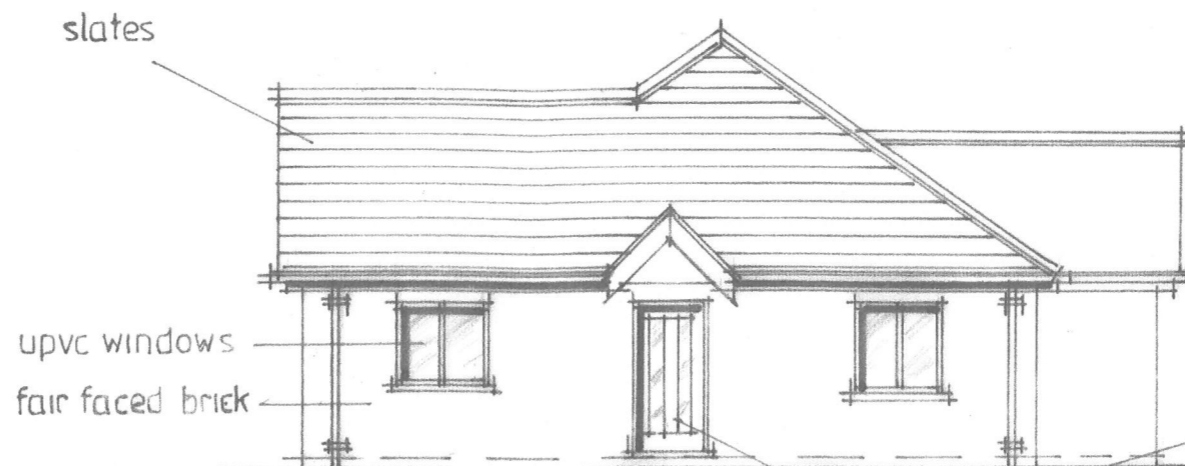


NORTH ELEVATION

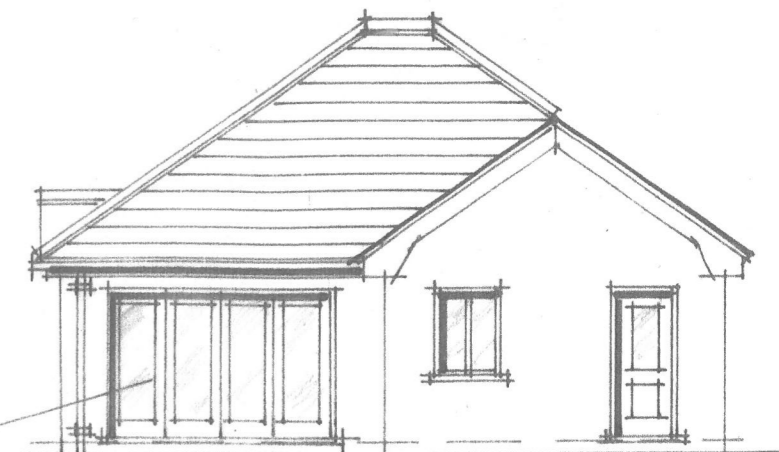

WEST ELEVATION

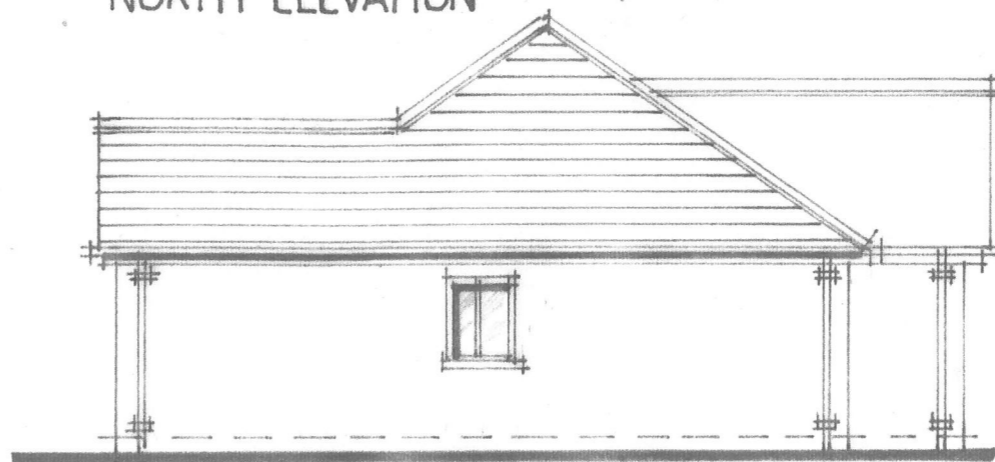



SOUTH ELEVATION

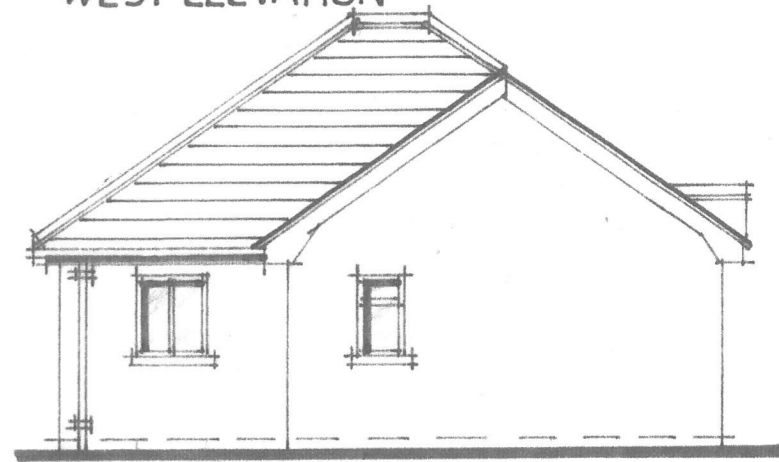

EAST ELEVATION

Scale 1:100

(AT A3)

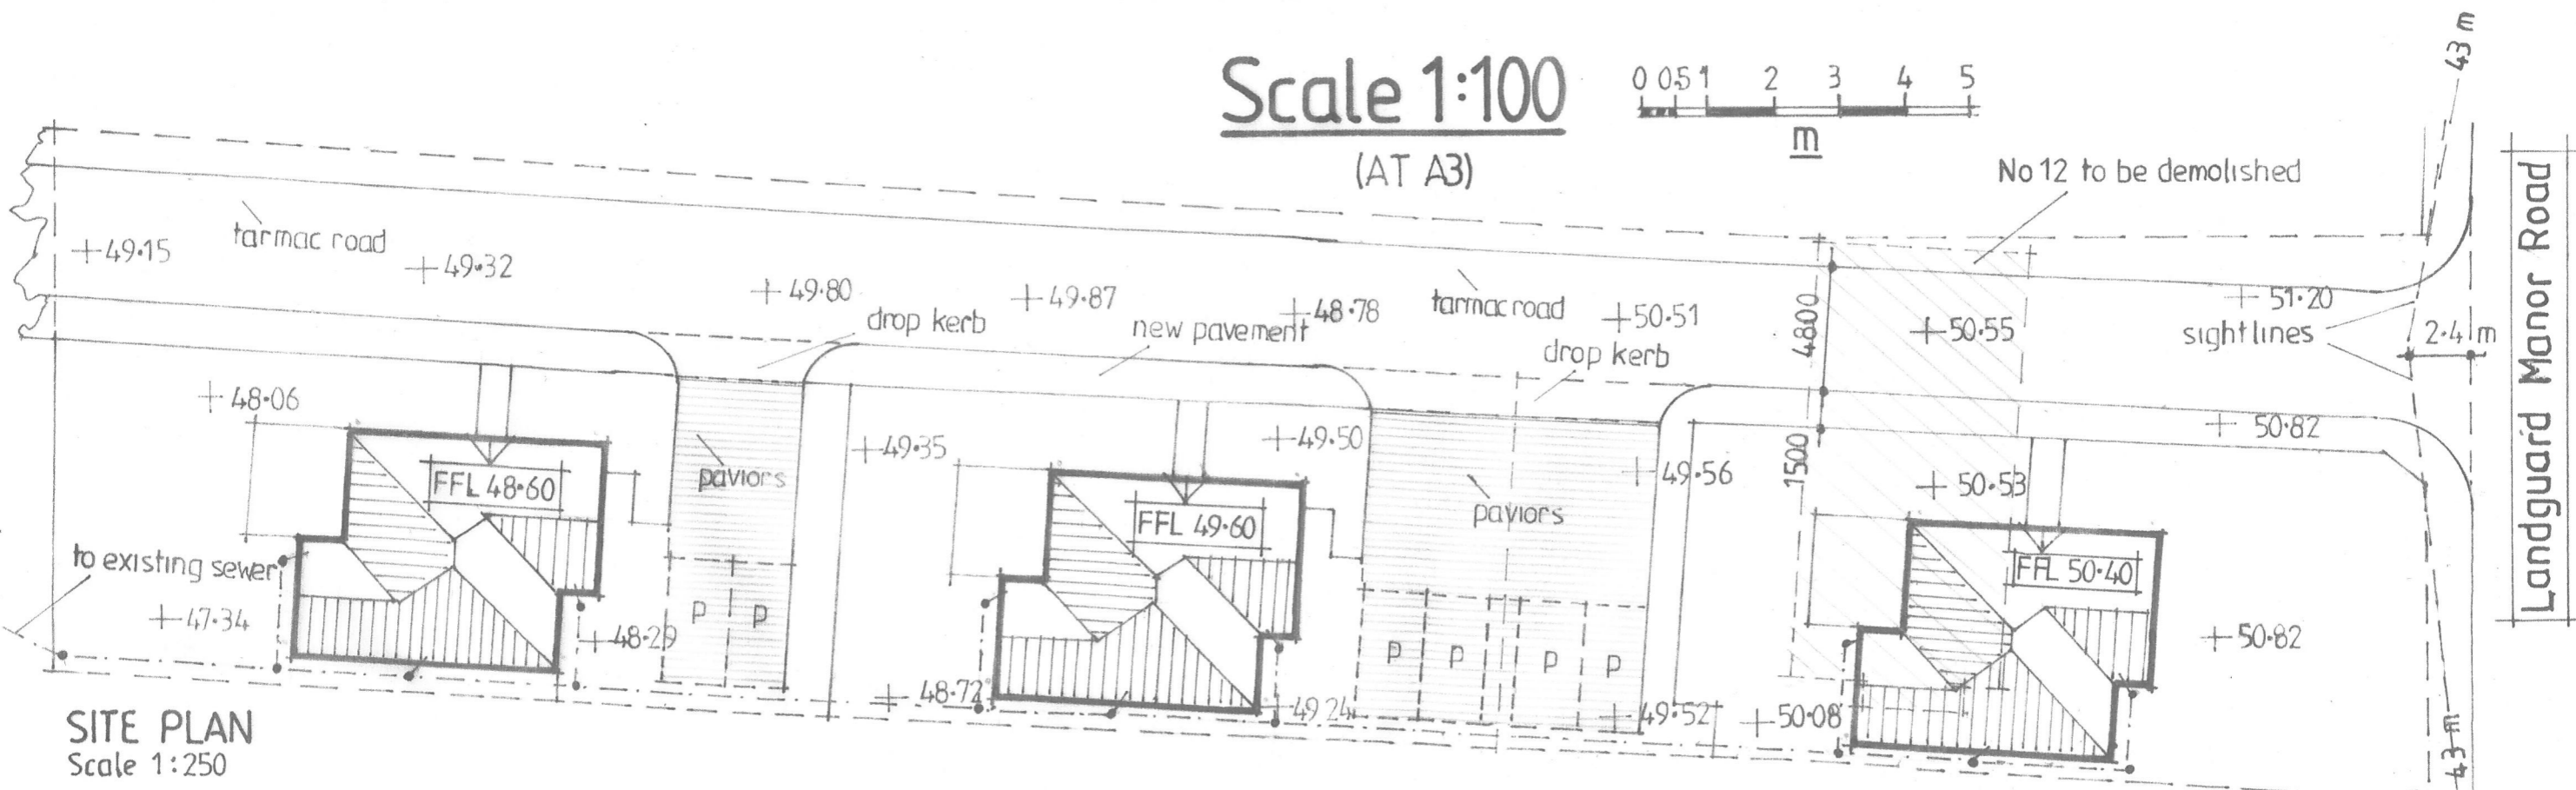 

SITE PLAN
Scale 1:250

BUNGALOWS AT 12 LANGUARD MANOR ROAD SHANKLIN IW

D1