



EXISTING FLOOR PLAN




EXISTING ROOF PLAN

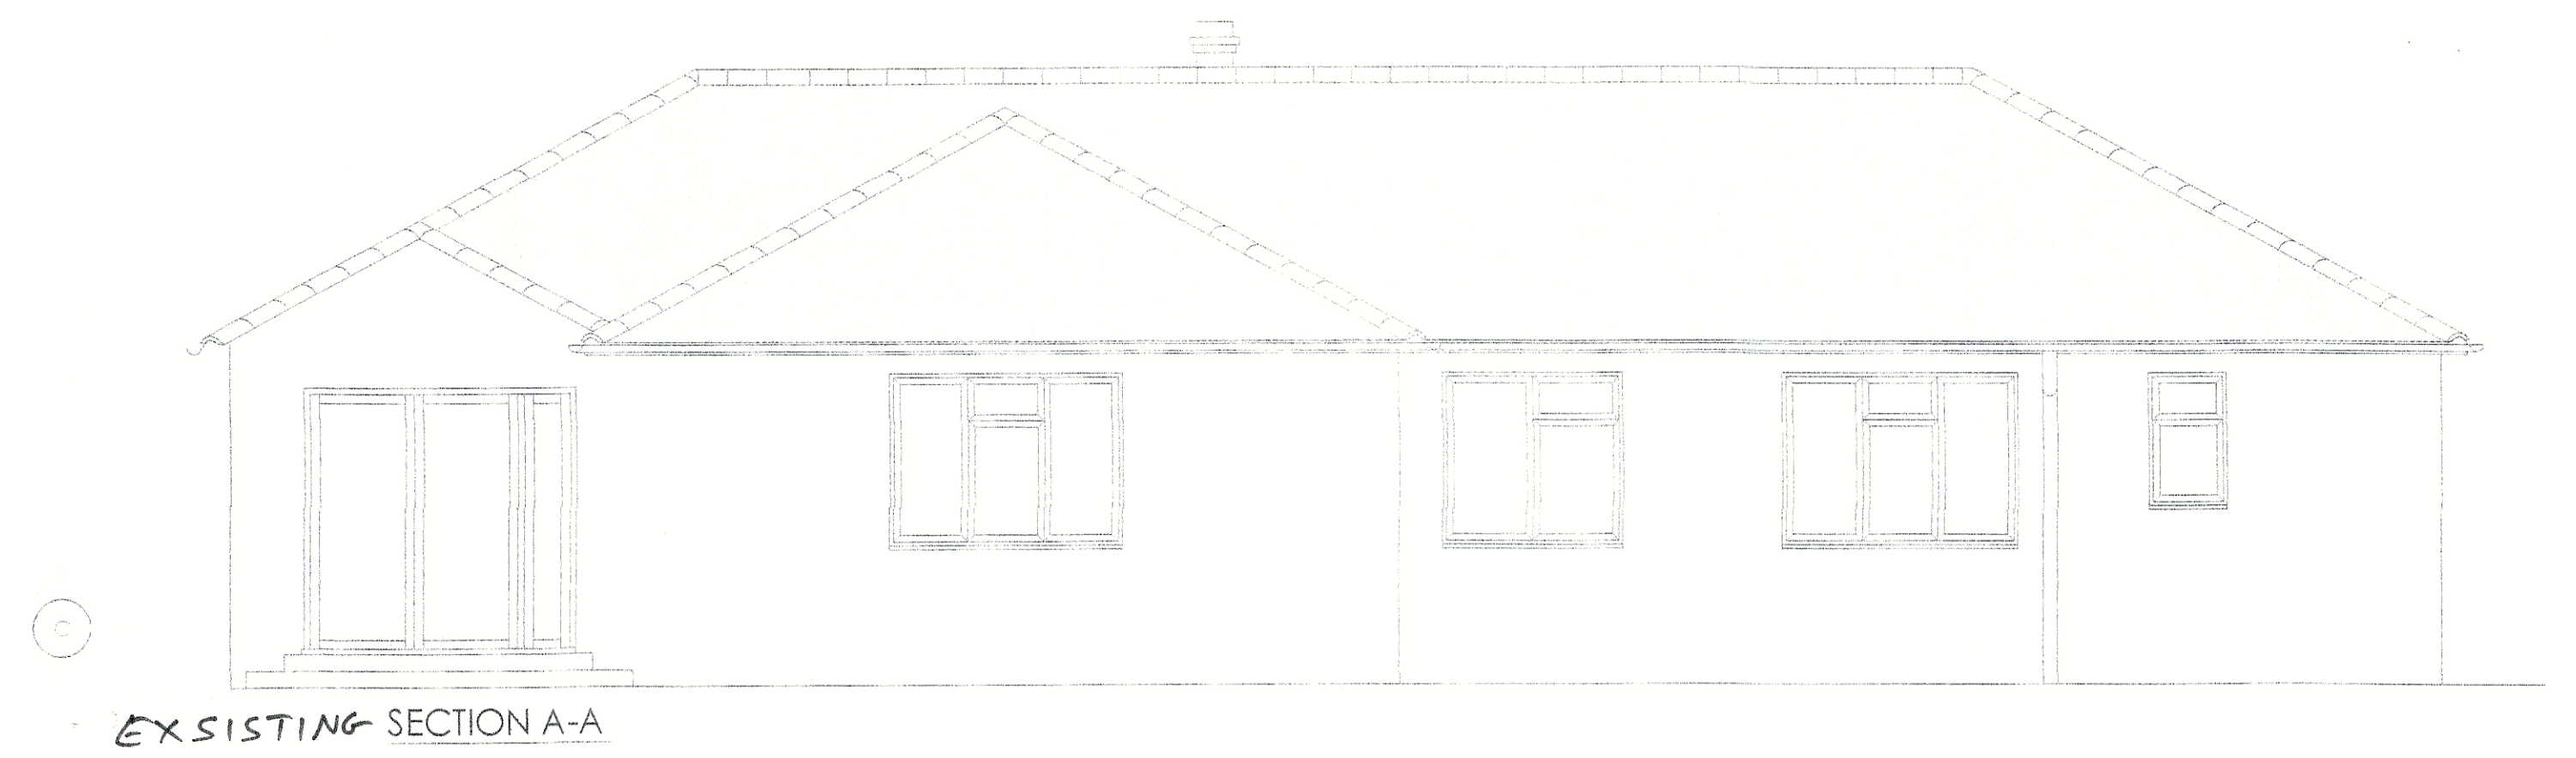


EXISTING SECTION A-A

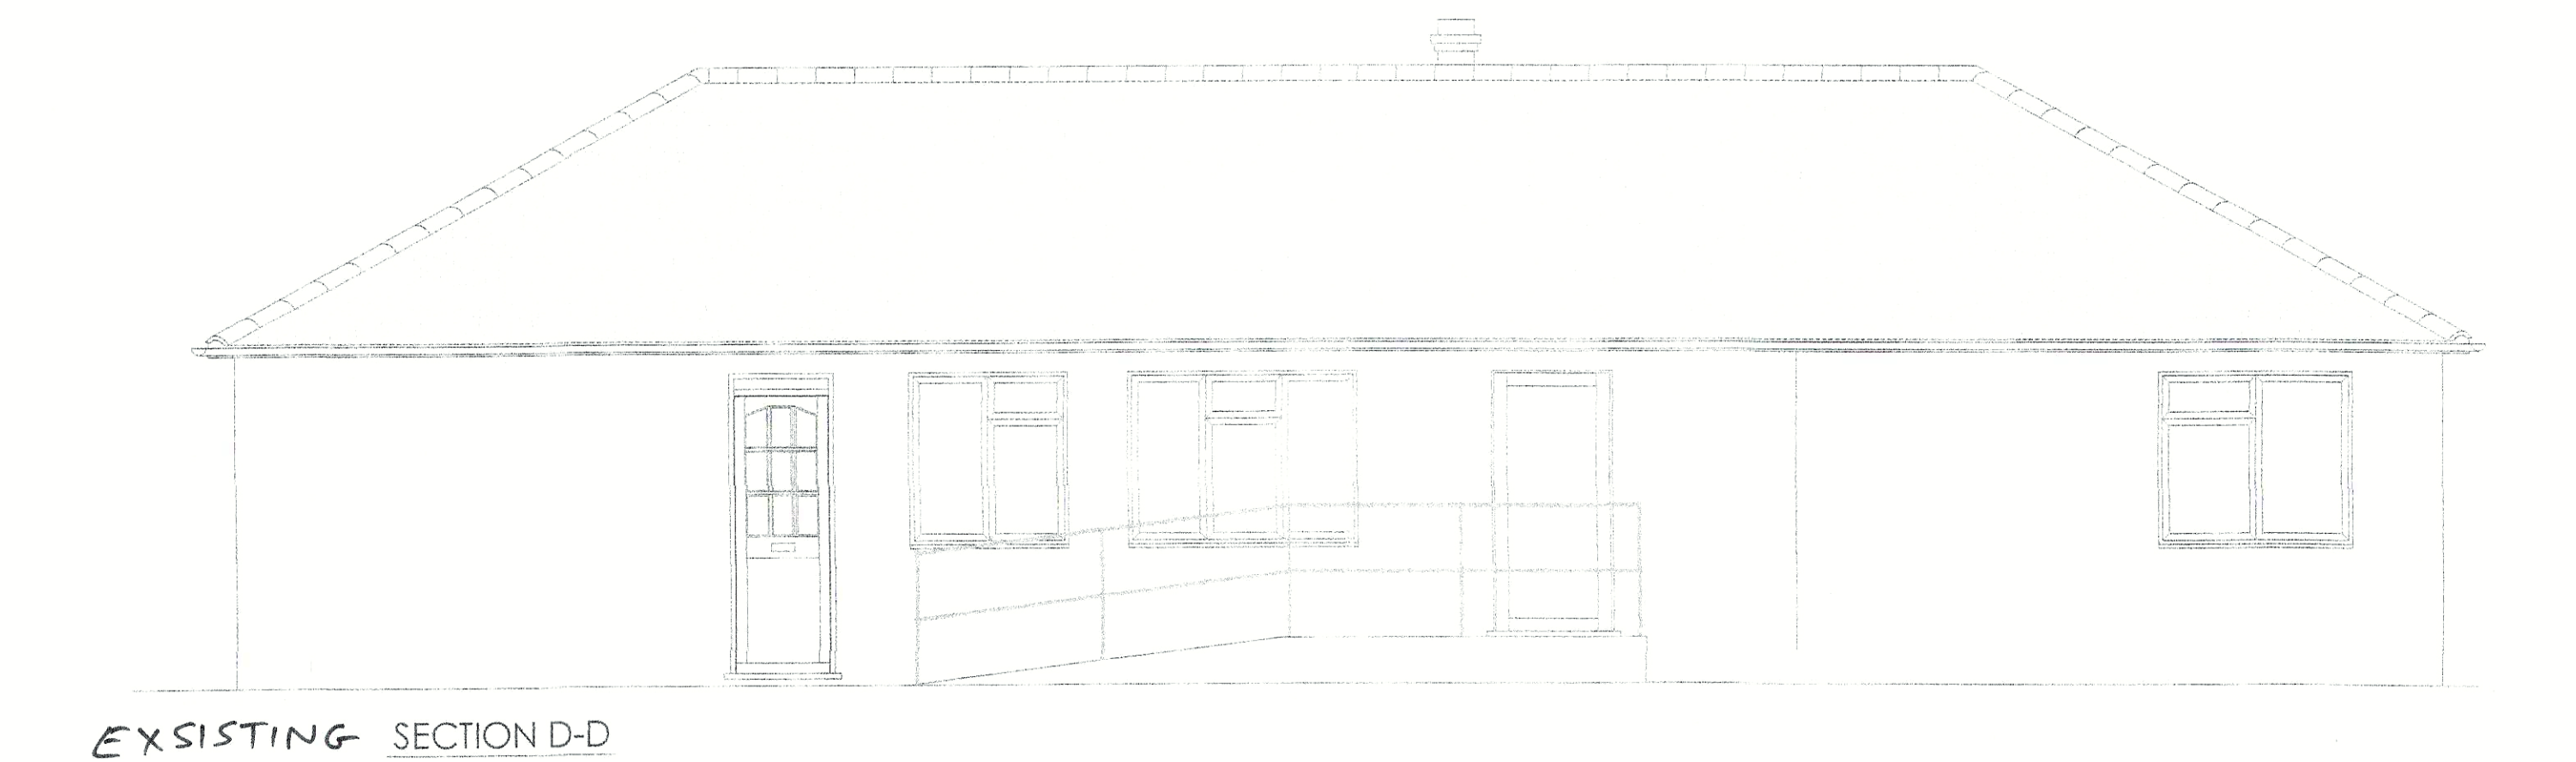

EXISTING SECTION D-D

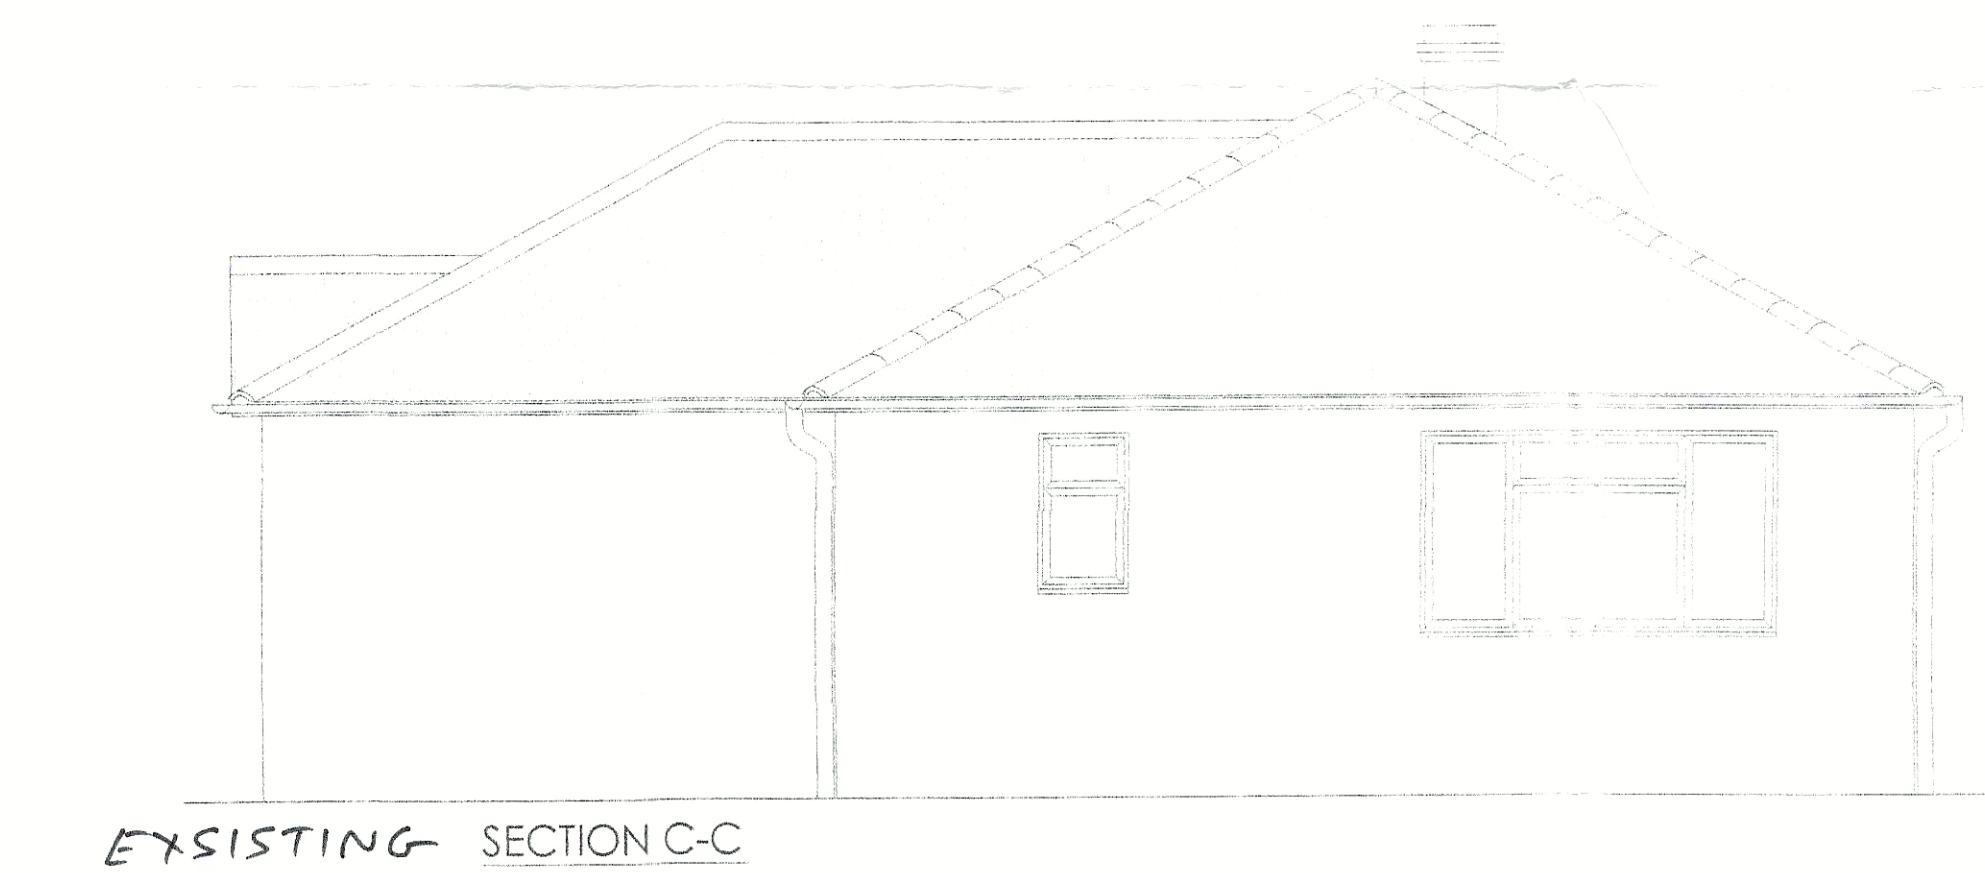

EXISTING SECTION C-C

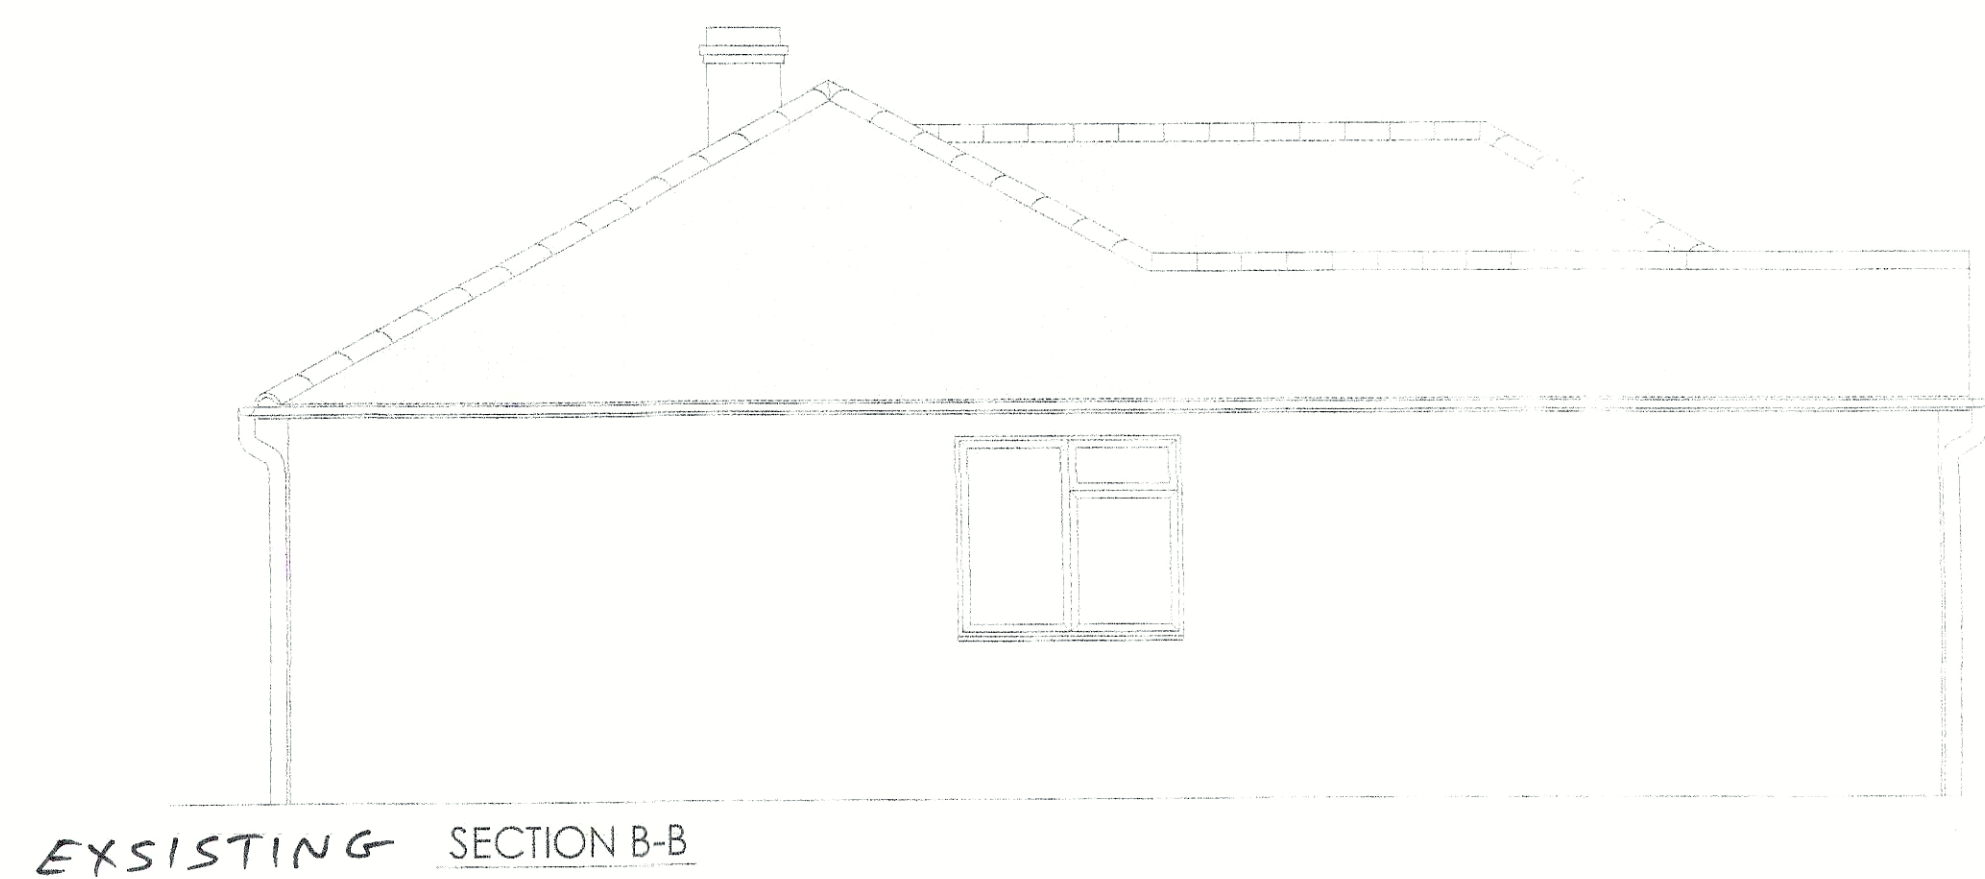

EXISTING SECTION B-B

PLANNING, HOUSING &
ENVIRONMENTAL HEALTH
SERVICES
20 APR 2021

HADAWAY
DESIGN
07779467490

AMENDED
LOFT CONVERSION

14 CHERRY GROVE
TONBRIDGE KENT
TN10 4NA

JOB NO 240

SCALE 1:50

10/4/2021