



PROPOSED FLOOR PLAN

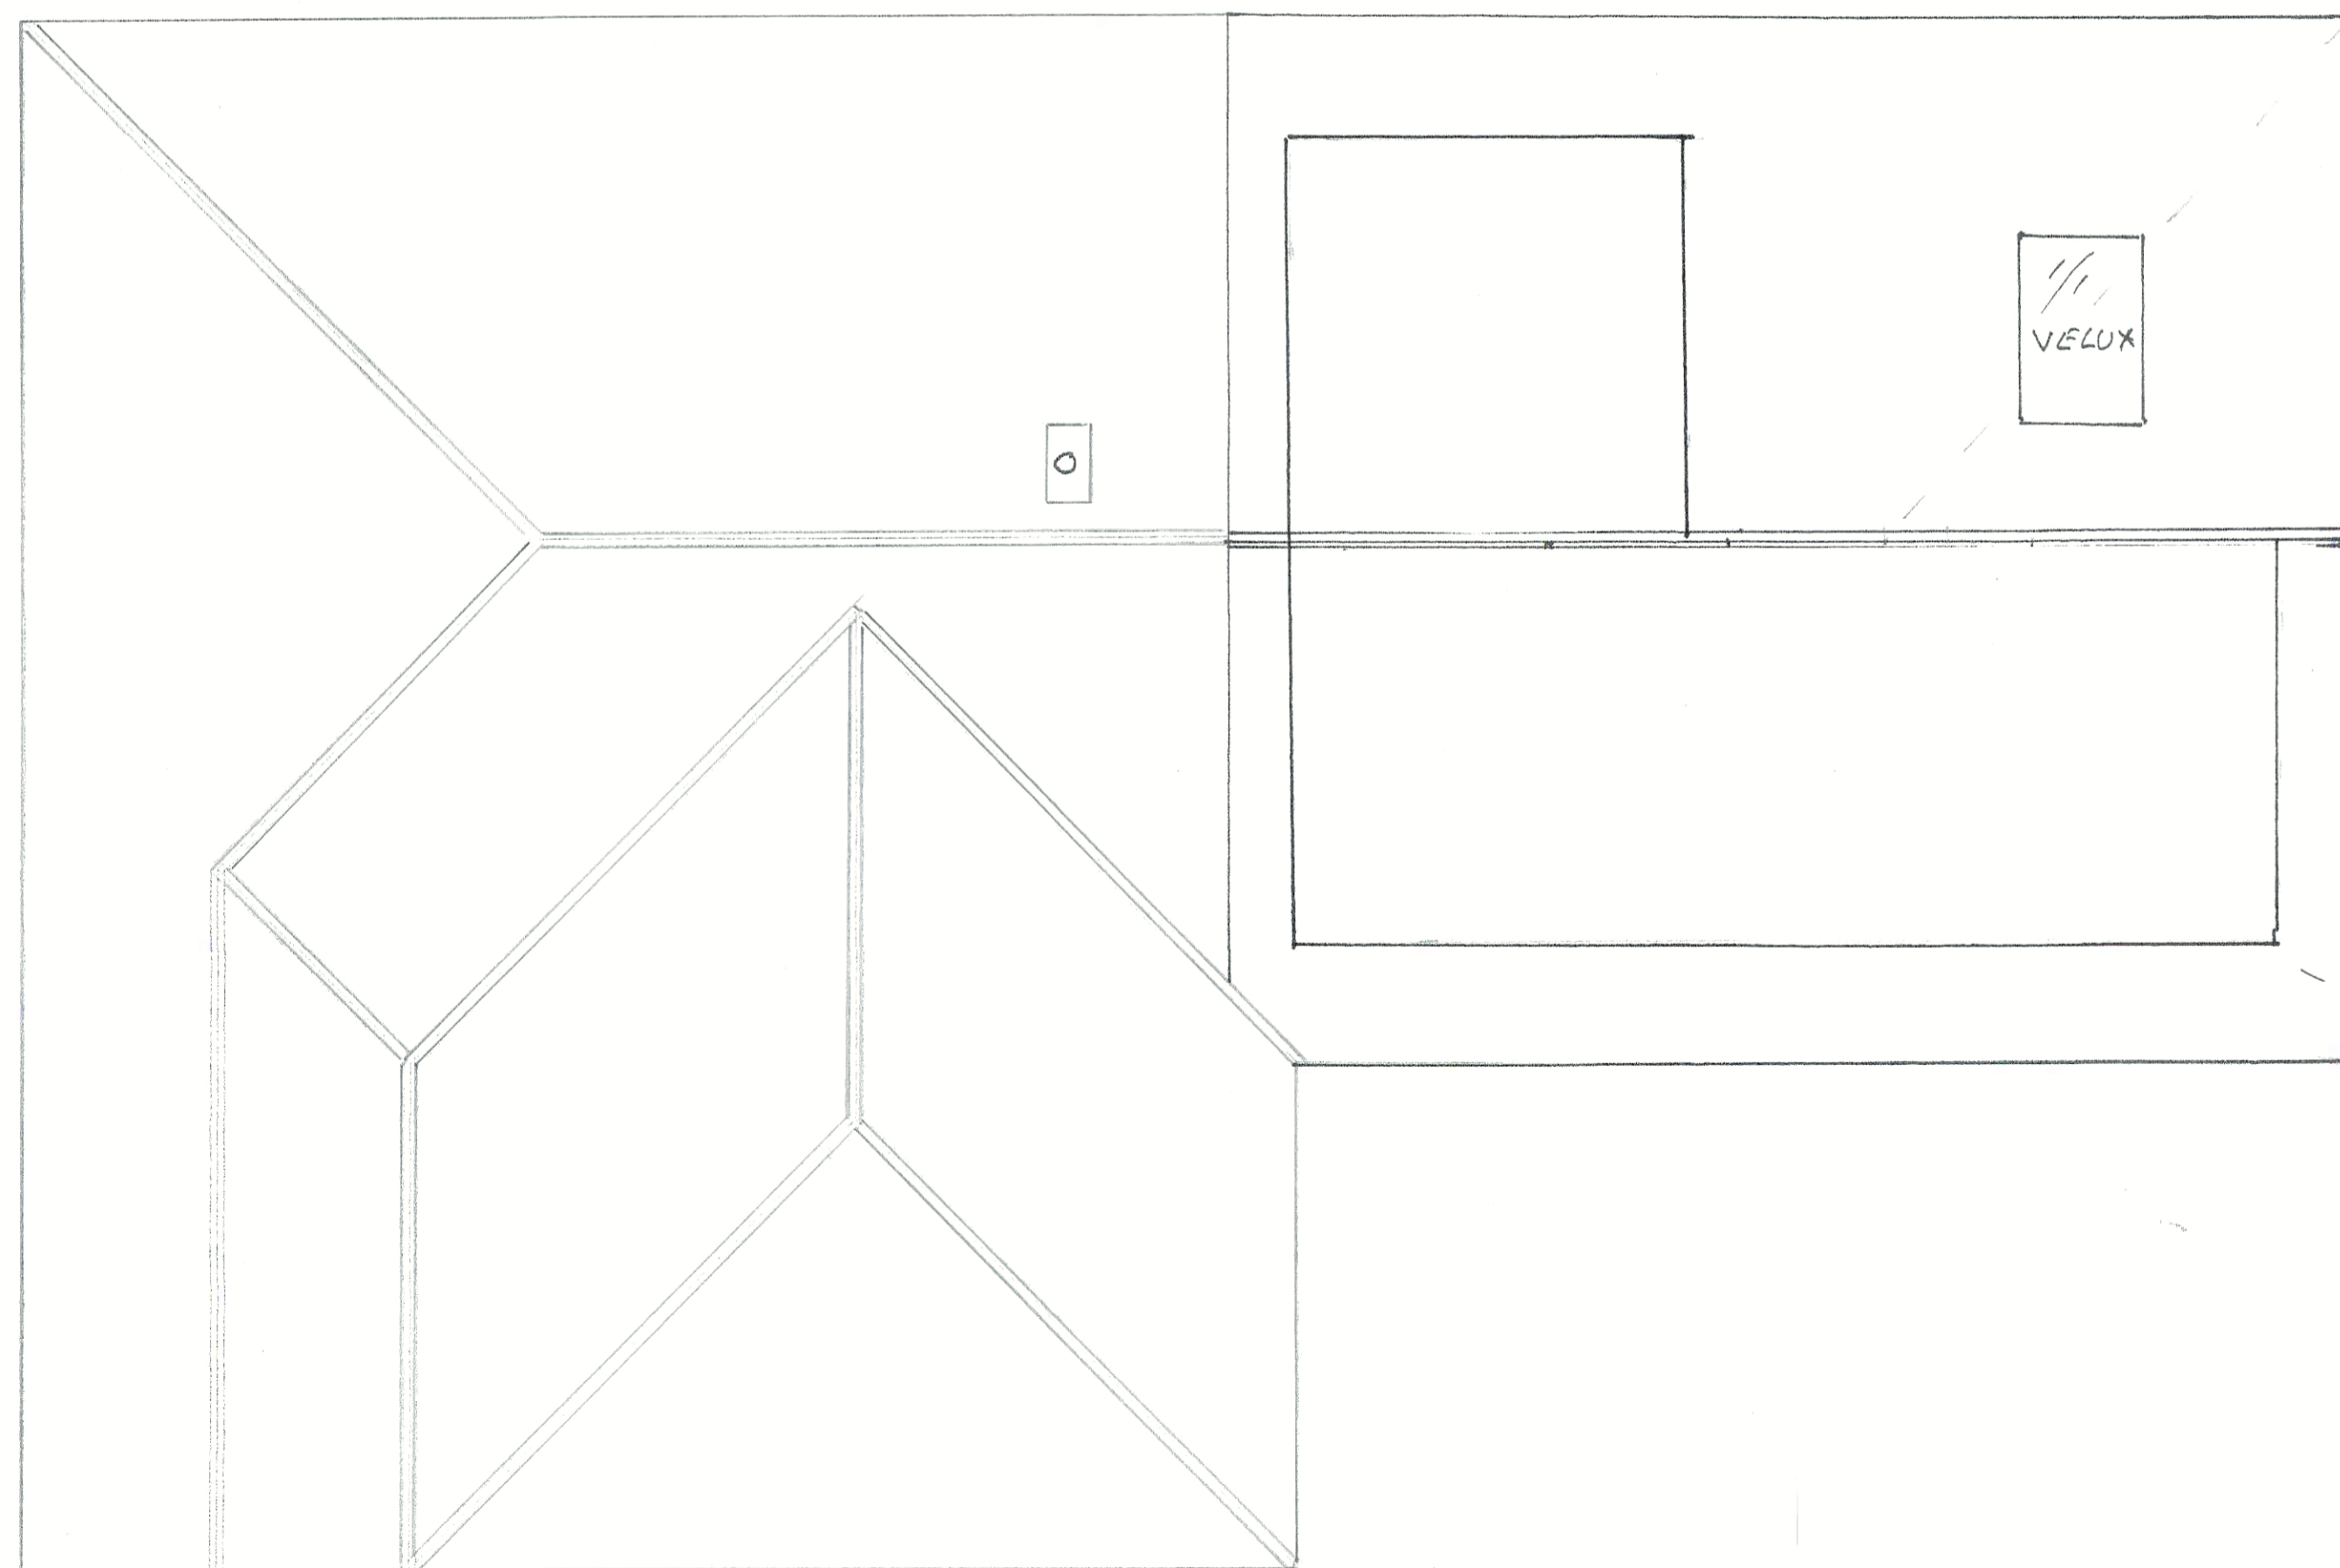


PROPOSED ROOF PLAN

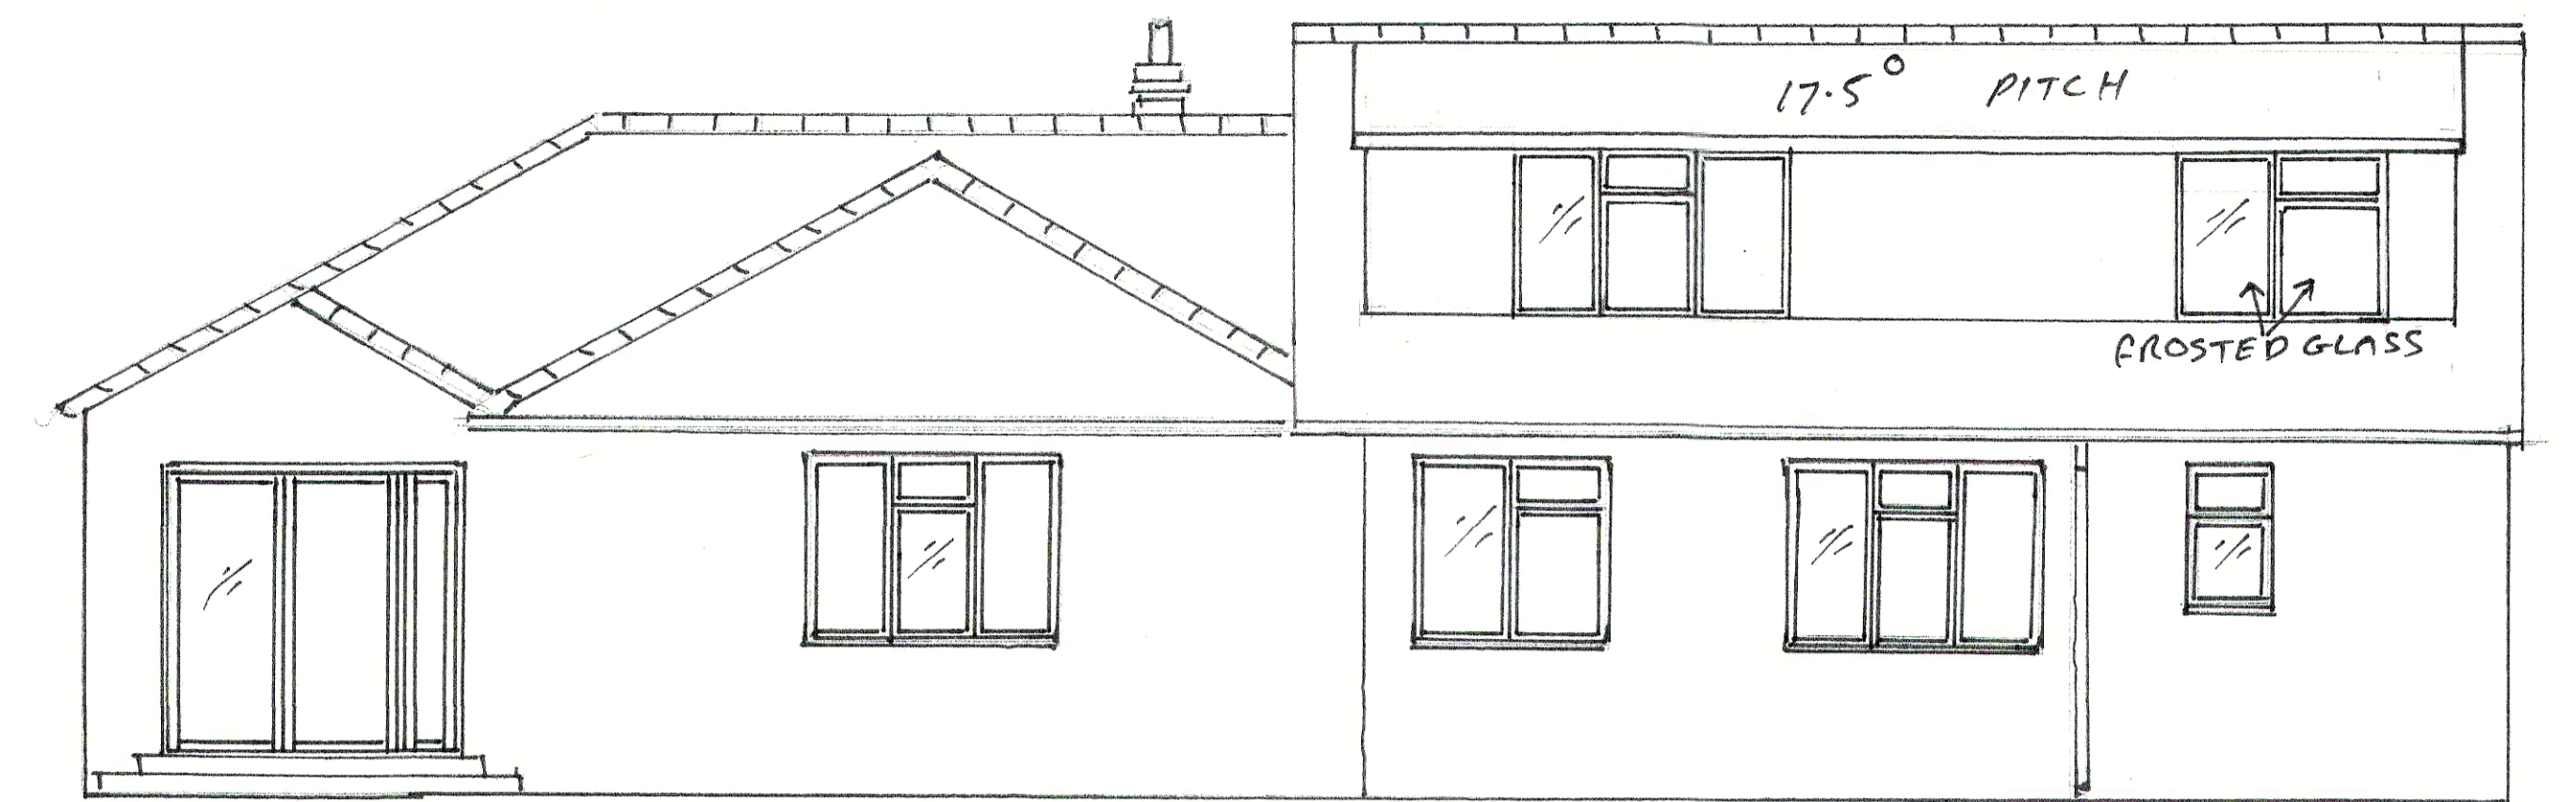


PROPOSED SECTION A-A



PROPOSED SECTION D-D

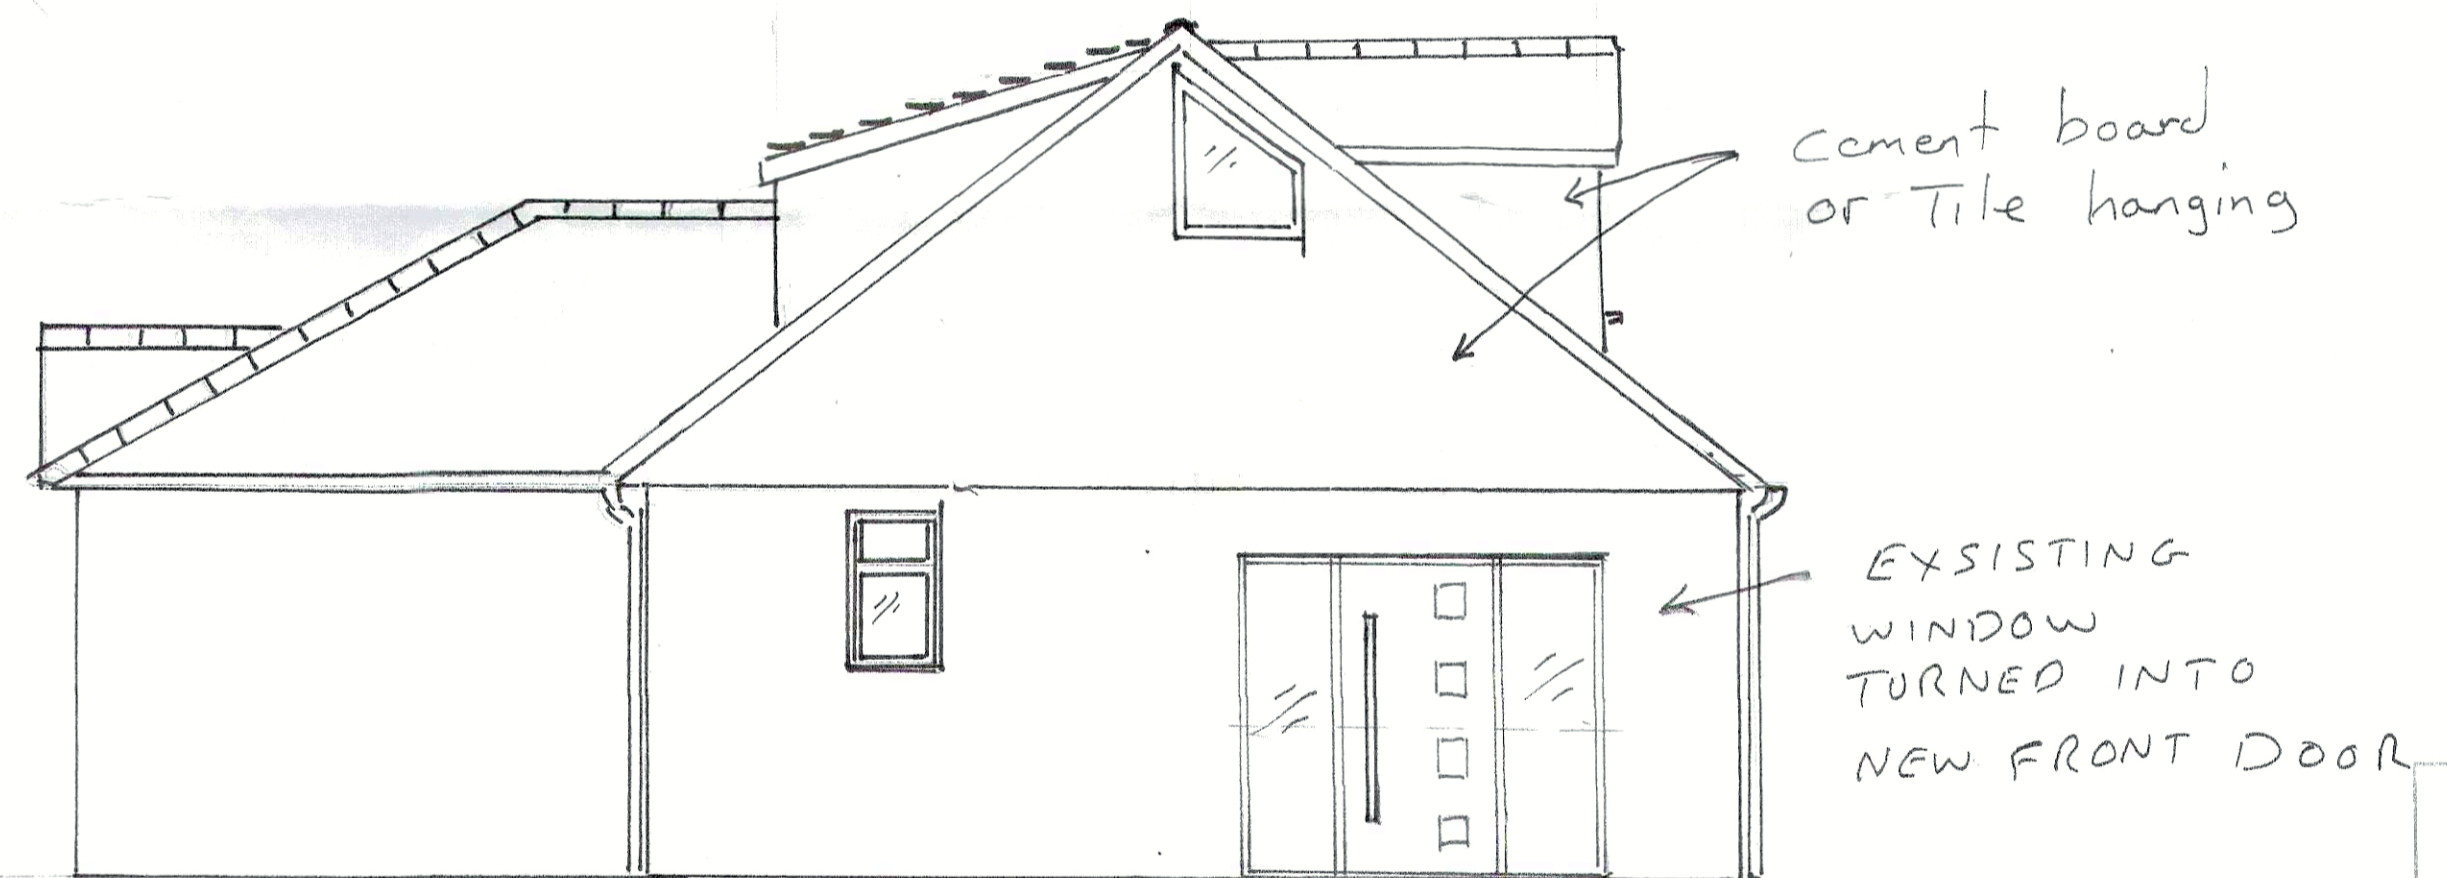

PROPOSED SECTION C-C

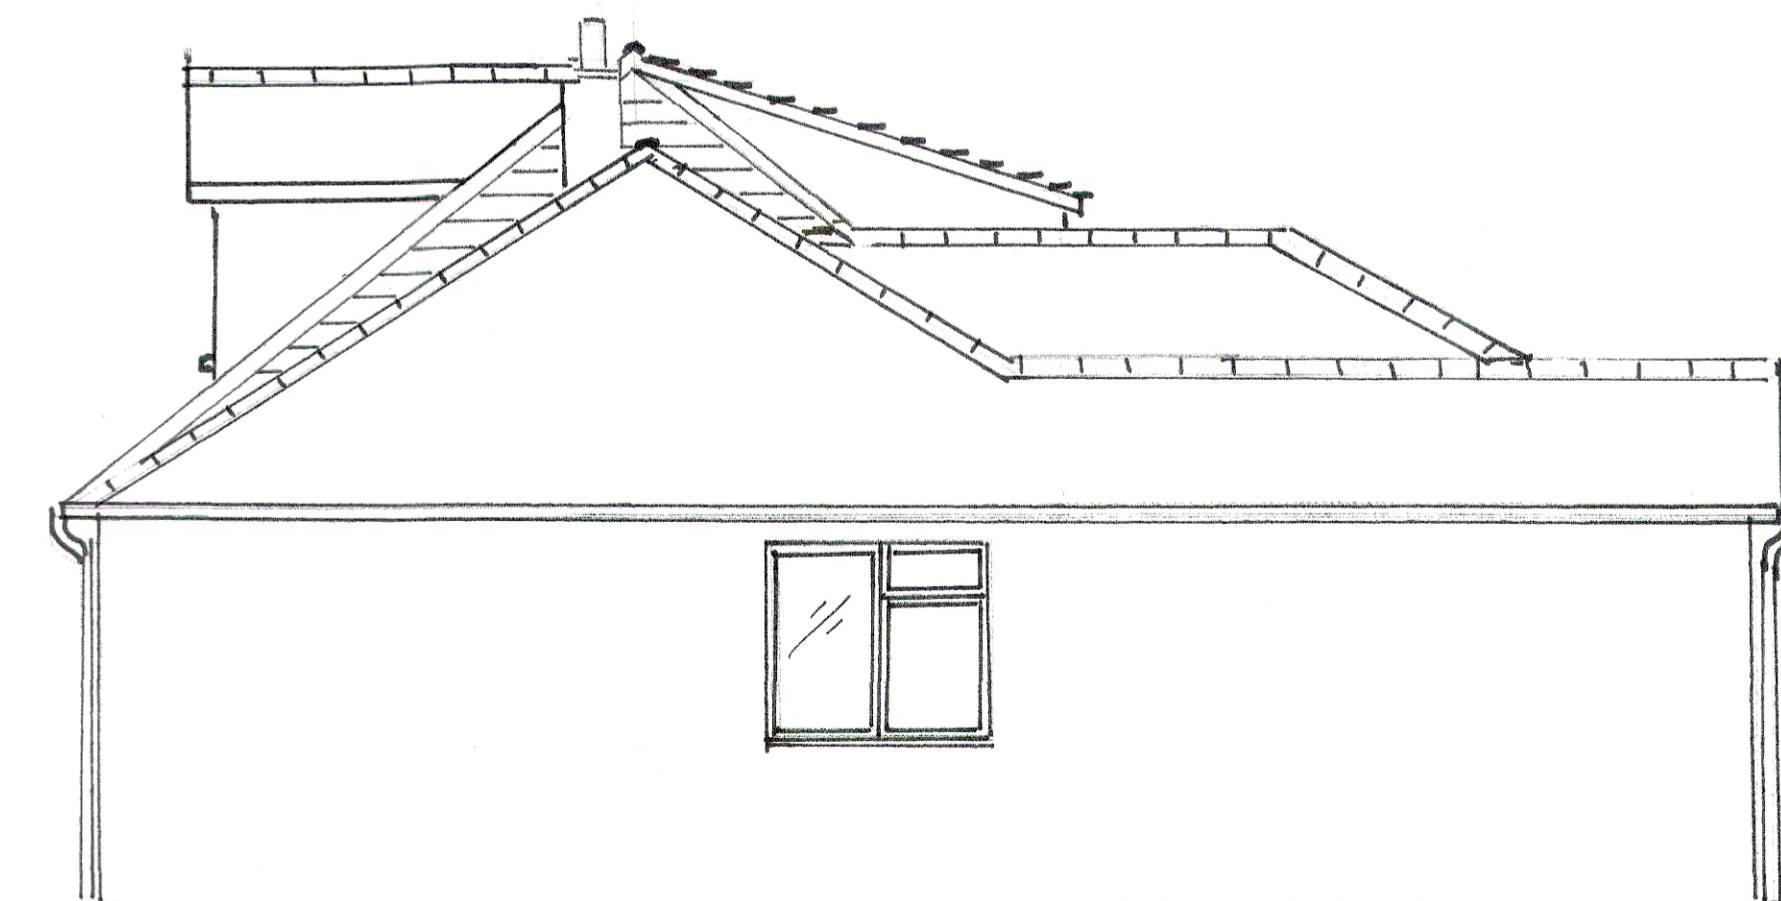

PROPOSED SECTION B-B

PLANNING, HOUSING &  
ENVIRONMENTAL HEALTH  
SERVICES  
20 APR 2021

HADAWAY  
DESIGN  
07779 567490

AMENDED  
LOFT CONVERSION

19 CHERRY GROVE  
TONBRIDGE  
KENT  
TN10 4NA

JOB NO 240  
SCALE 1:50  
10/4/2021