

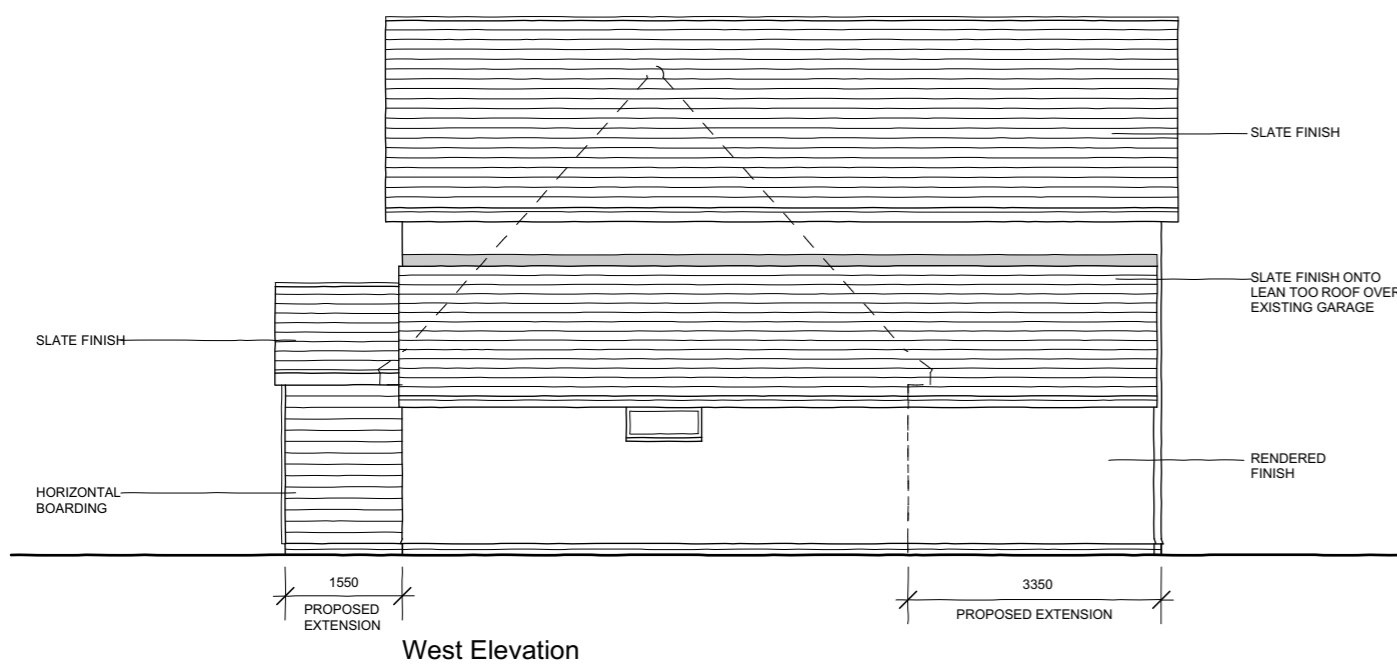


North Elevation

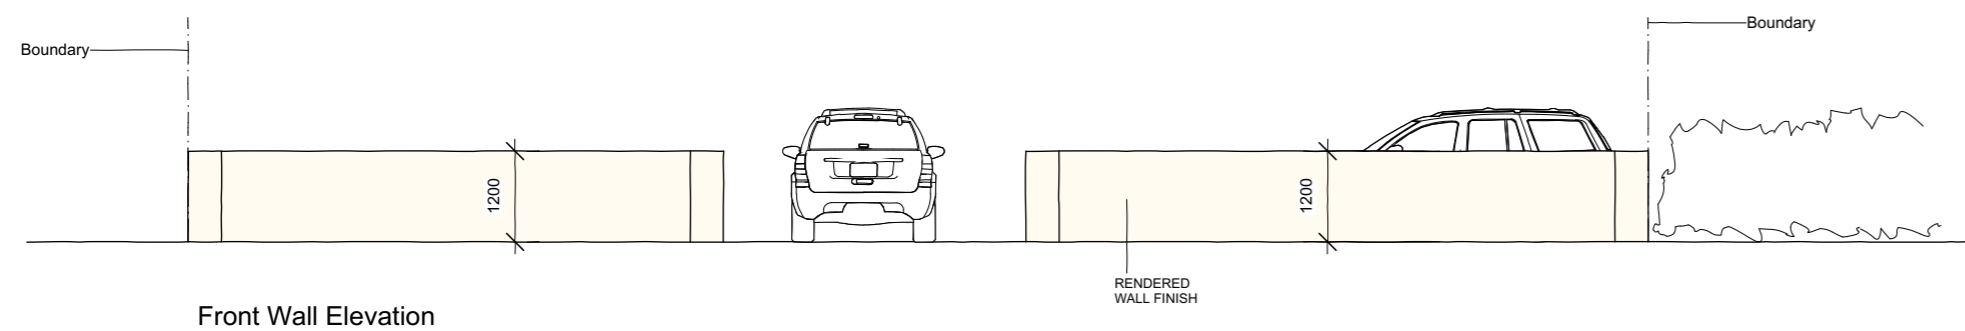

West Elevation

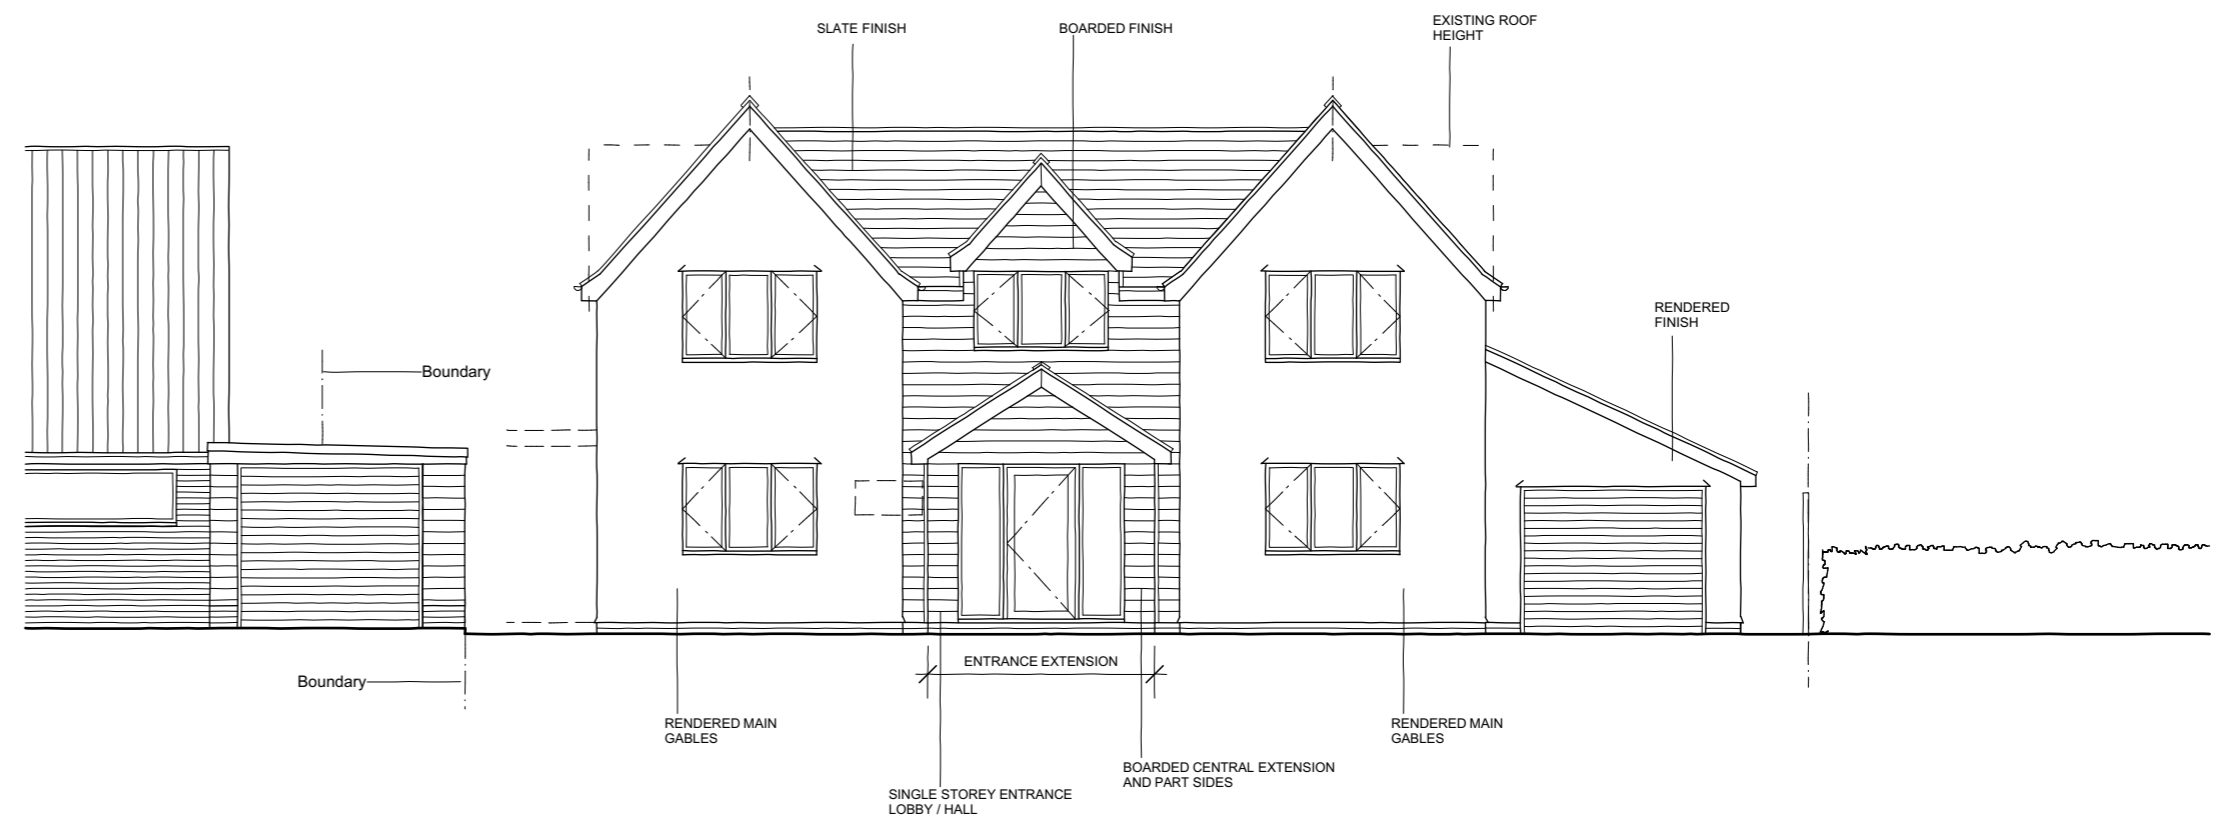

Front Wall Elevation



Drawing No: 06  
 Proposed Elevations  
 Scale: 1:100  
 Date: March 2021

Do not scale from drawings: Work to figured dimensions only.