



North Elevation



West Elevation

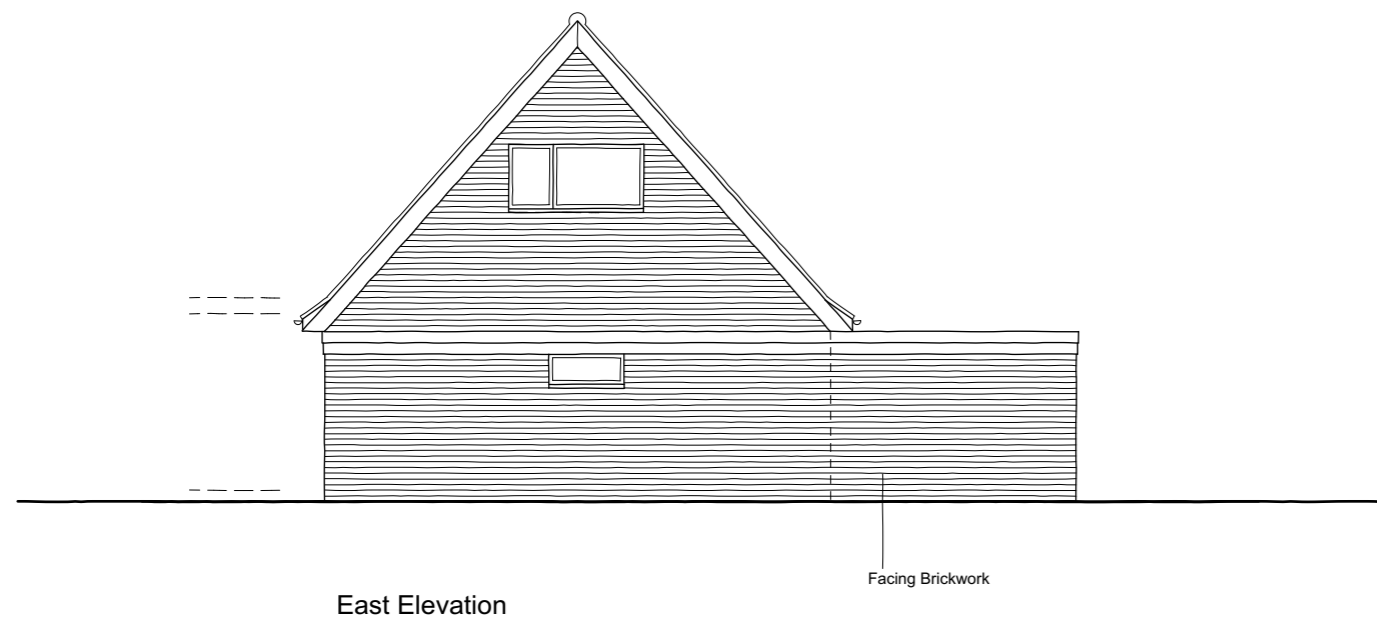

East Elevation

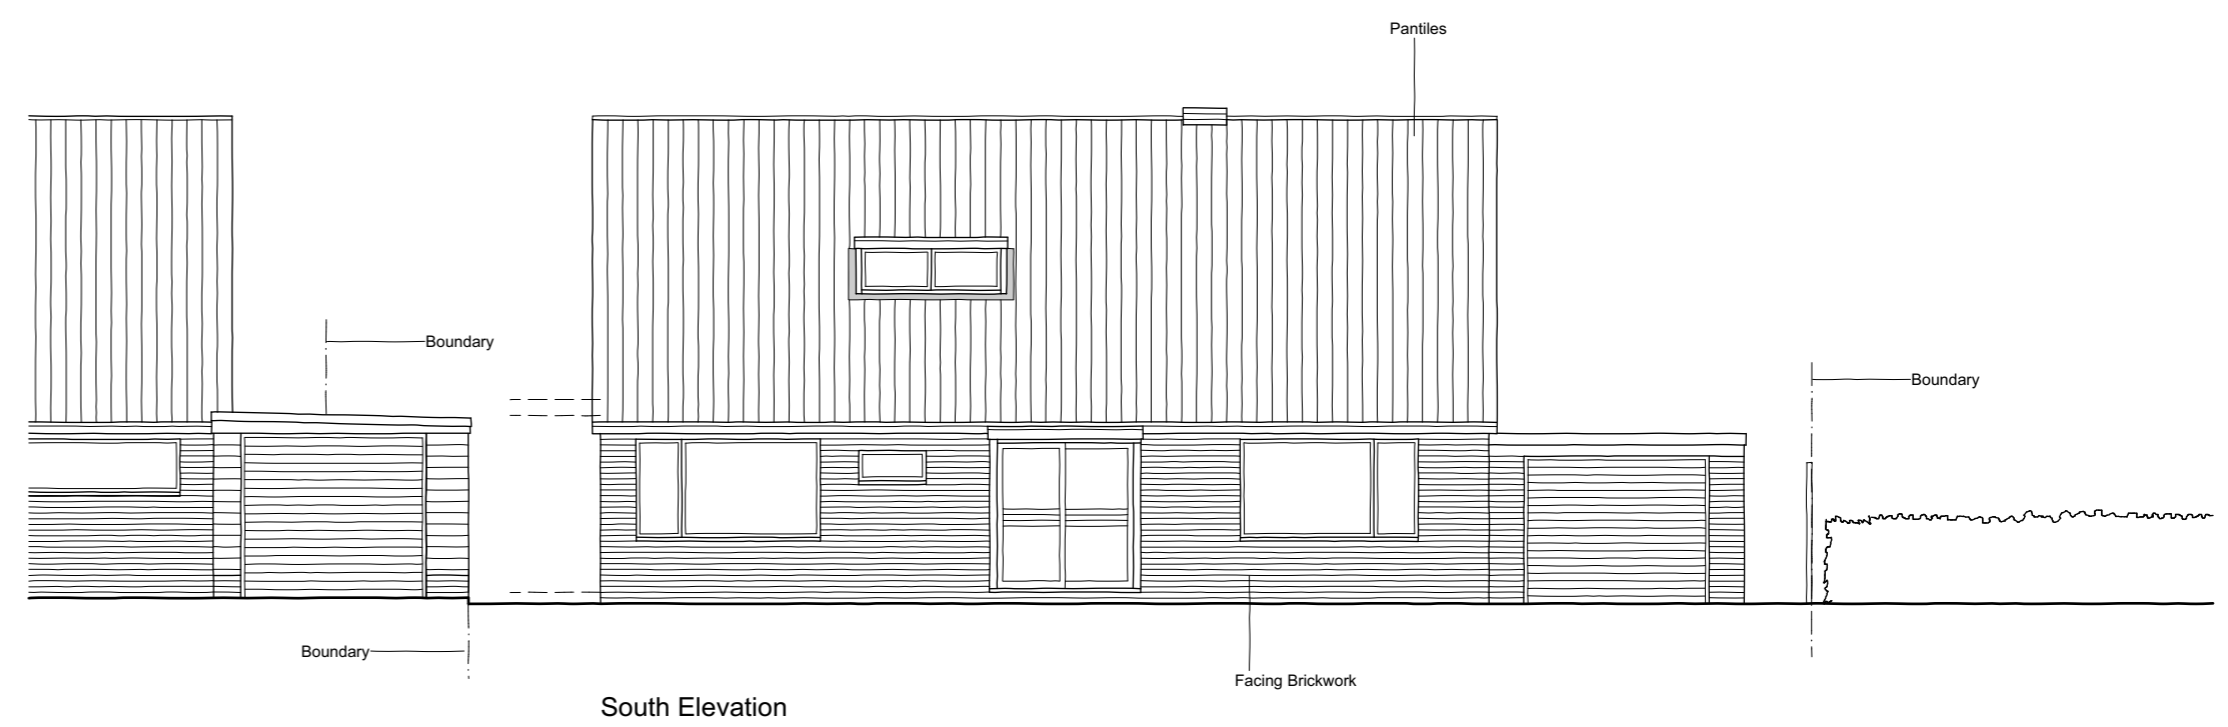

South Elevation



Drawing No: 03  
 Existing Elevations  
 Scale: 1:100  
 Date: March 2021

Do not scale from drawings: Work to figured dimensions only.