
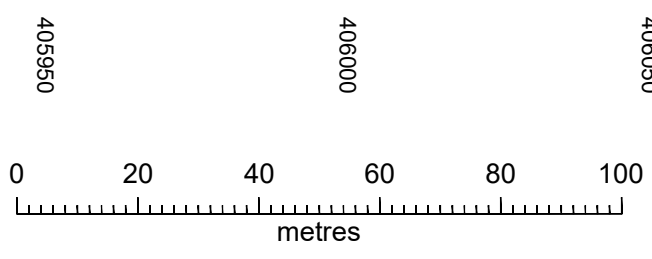
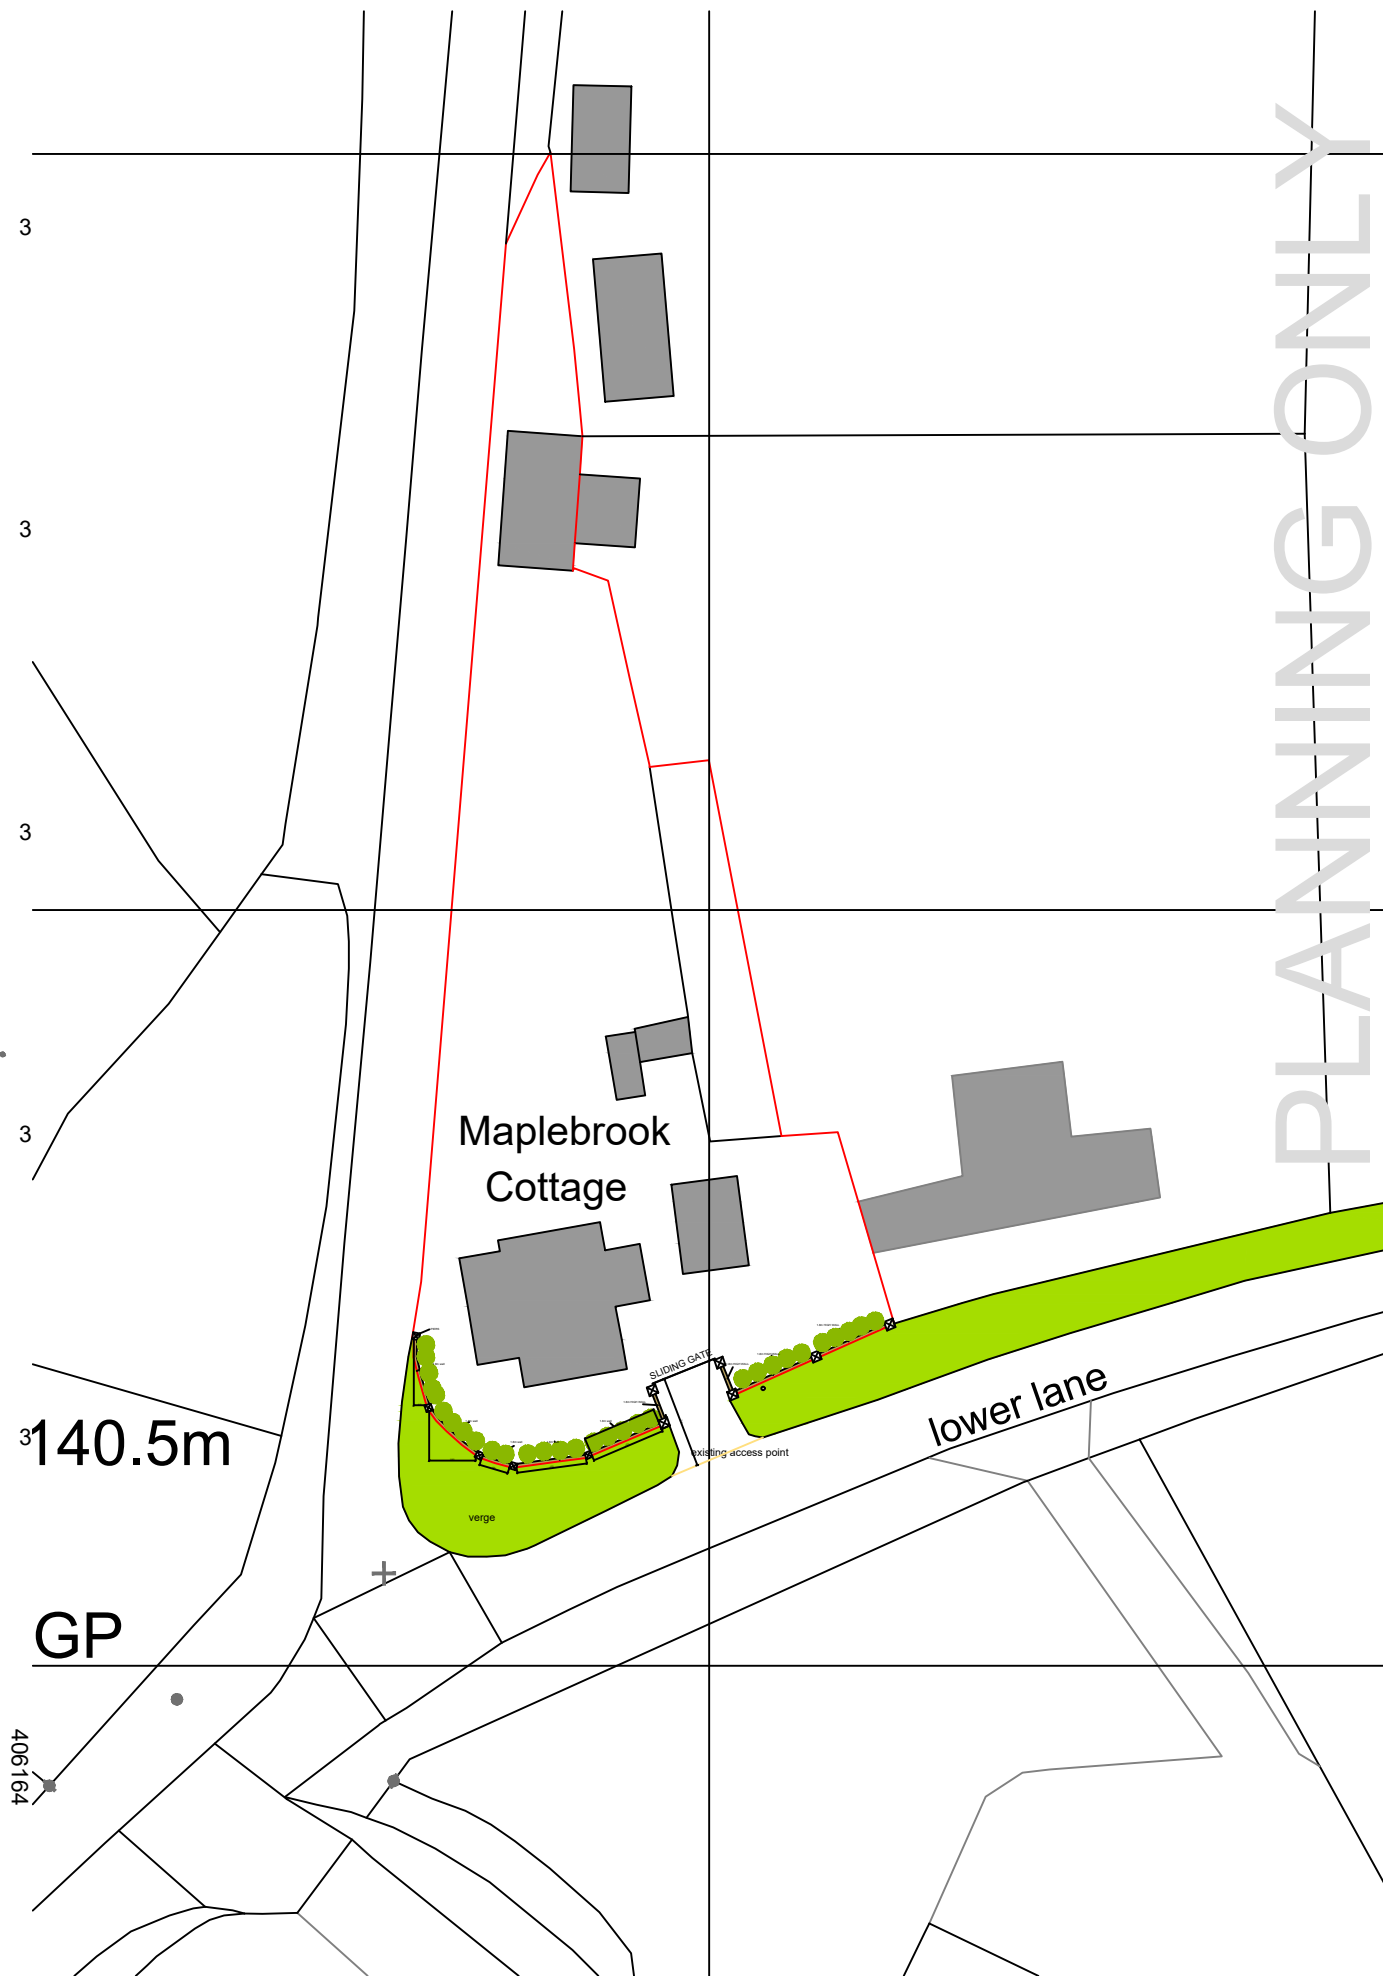


This drawing is the copyright of Architecture + Design and should not be reproduced in whole or in part or used in any manner whatsoever without the written permission.
Do Not scale off this drawing, use only figured dimensions and report any discrepancies or omissions to the DESIGNER immediately.


rev.	date	description

PLANNING ONLY

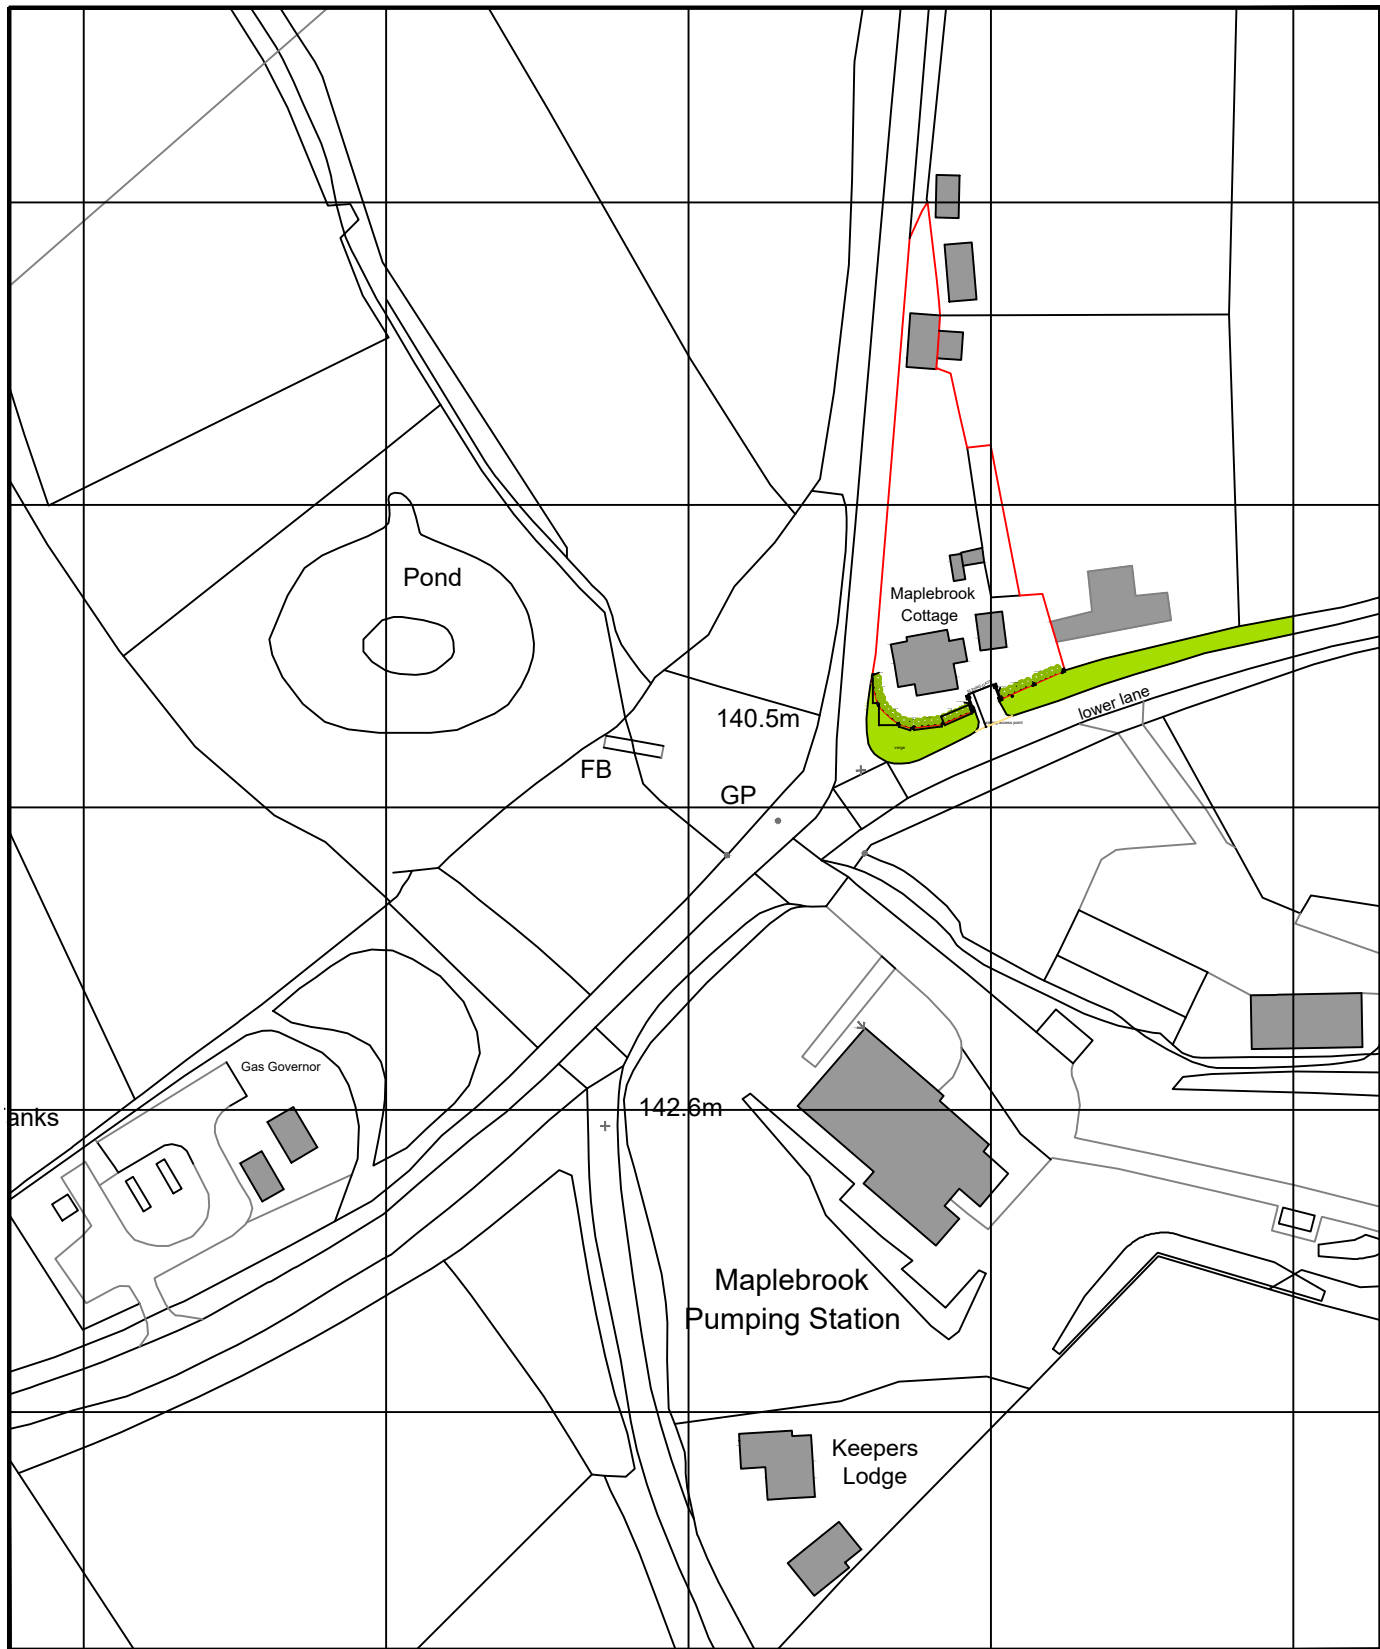

LOCATION PLAN 1:1250

© Crown copyright 2021 Ordnance Survey 100053143

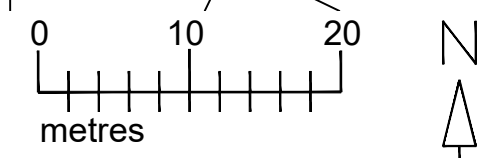

SITE PLAN 1:500

..A..Desktop\th.jpg

C:\Users\roger\Desktop\th.jpg

INNOVATIONGRP LTD

project
GARDEN WALL
MAPLE BROOK COTTAGE
LOWER LANE
WS13 8DG

client
MR & MRS AMOS

drawing
PROPOSED SITE PLANS

status
PRELIMINARY

Innovation Architecture + Design

scale AS SHOWN @ A3

date MARCH 2021 author RW

project	drg no.	rev.
100	02	