



This drawing is the copyright of Architecture + Design and should not be reproduced in whole or in part or used in any manner whatsoever without the written permission.
 Do Not scale off this drawing, use only figured dimensions and report any discrepancies or omissions to the DESIGNER immediately.

rev.	date	description

PLANNING ONLY

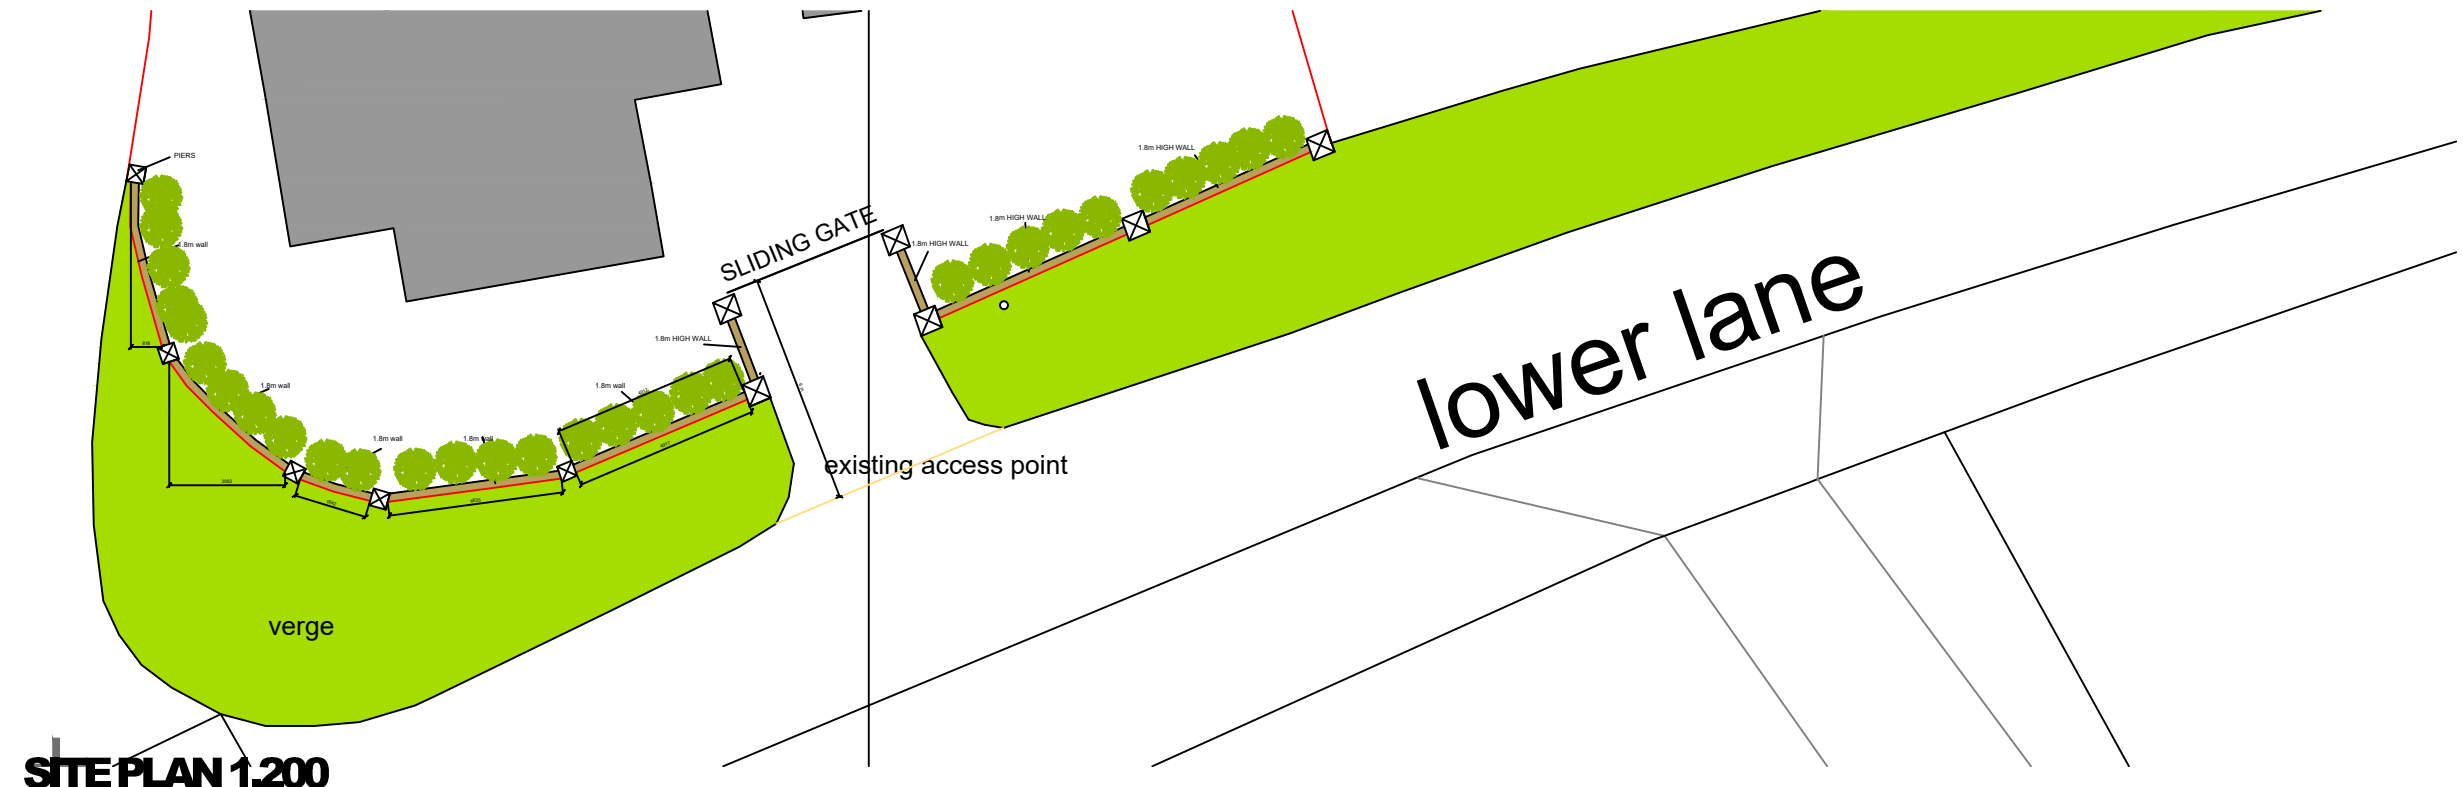


SITE PLAN 1.200

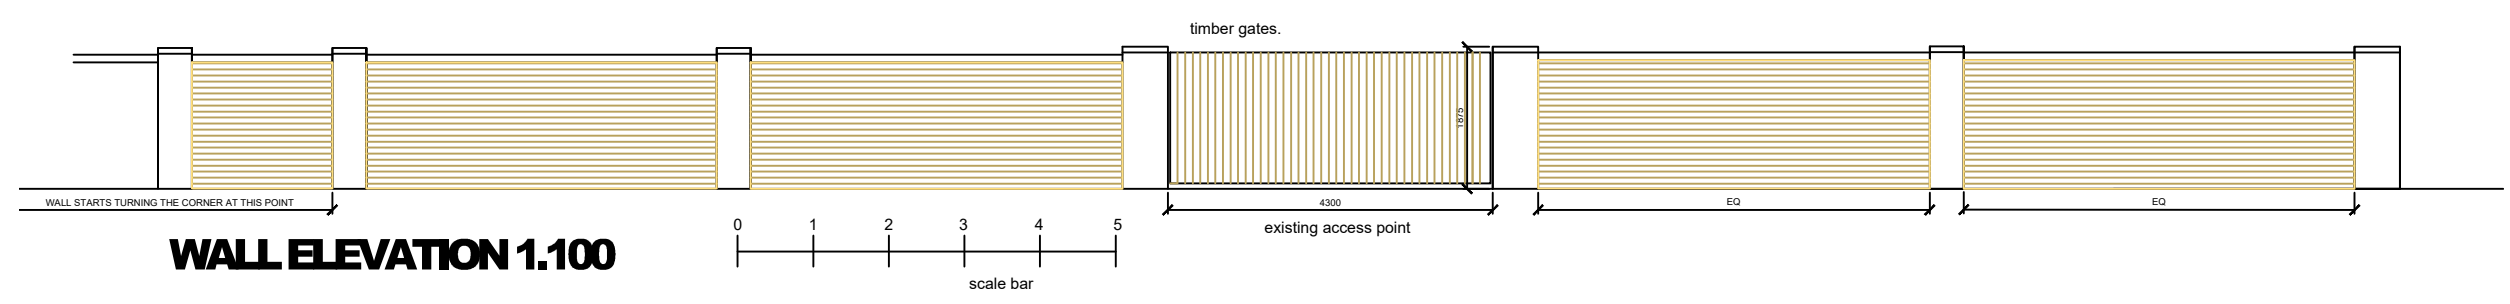

WALL ELEVATION 1.100

Cavendish Cottage,
 Multi Tumbled
 73mm wire cut
 Bond old english

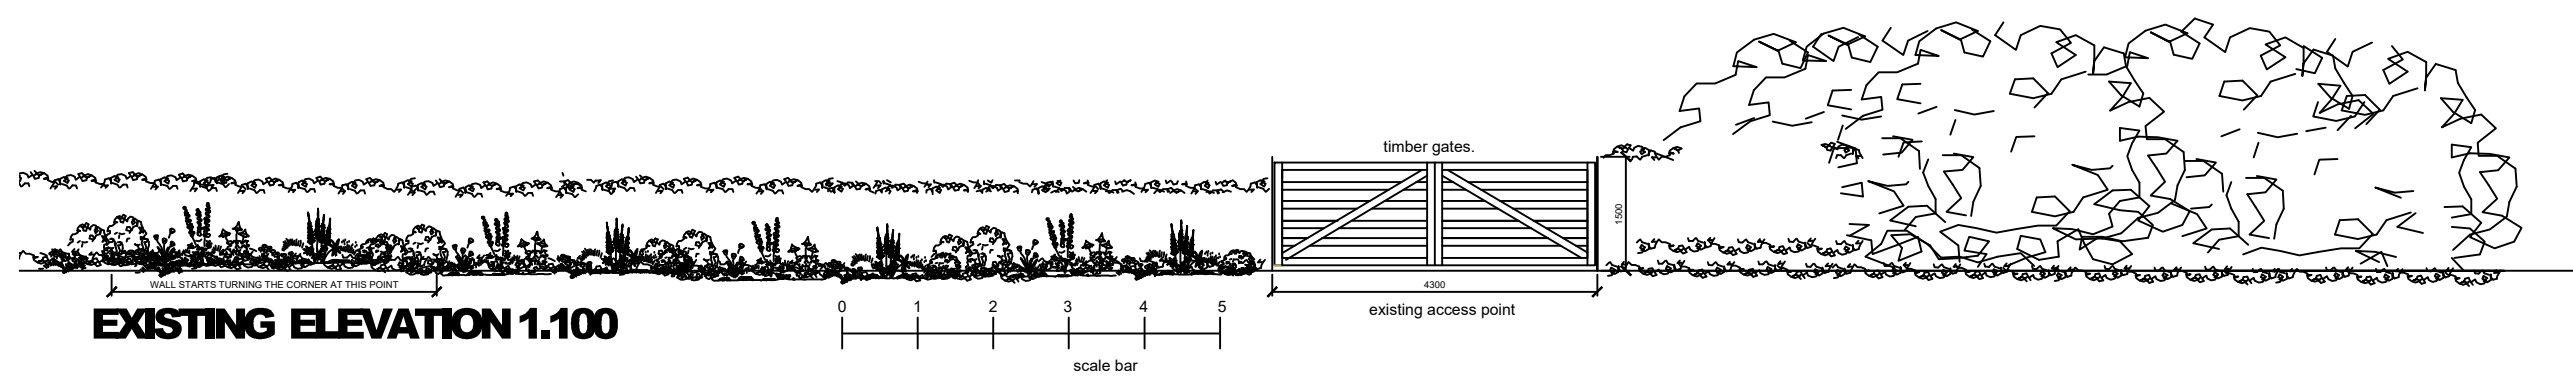

EXISTING ELEVATION 1.100

..A..Desktop\th.jpg
 C:\Users\rogers\Desktop\th.jpg

INNOVATIONGRPLTD

project
 GARDEN WALL
 MAPLE BROOK COTTAGE
 LOWER LANE
 WS13 8DG

client
MR & MRS YEMM

drawing
 PROPOSED SITE PLANS

status
PRELIMINARY

Innovation Architecture + Design

scale	AS SHOWN @ A3	
date	author	
project	drg no.	rev.
MARCH 2021	RW	
100	03	