
 




This drawing is the copyright of Architecture + Design and should not be reproduced in whole or in part or used in any manner whatsoever without the written permission.  
 Do Not scale off this drawing, use only figured dimensions and report any discrepancies or omissions to the DESIGNER immediately.

rev.	date	description

PLANNING ONLY

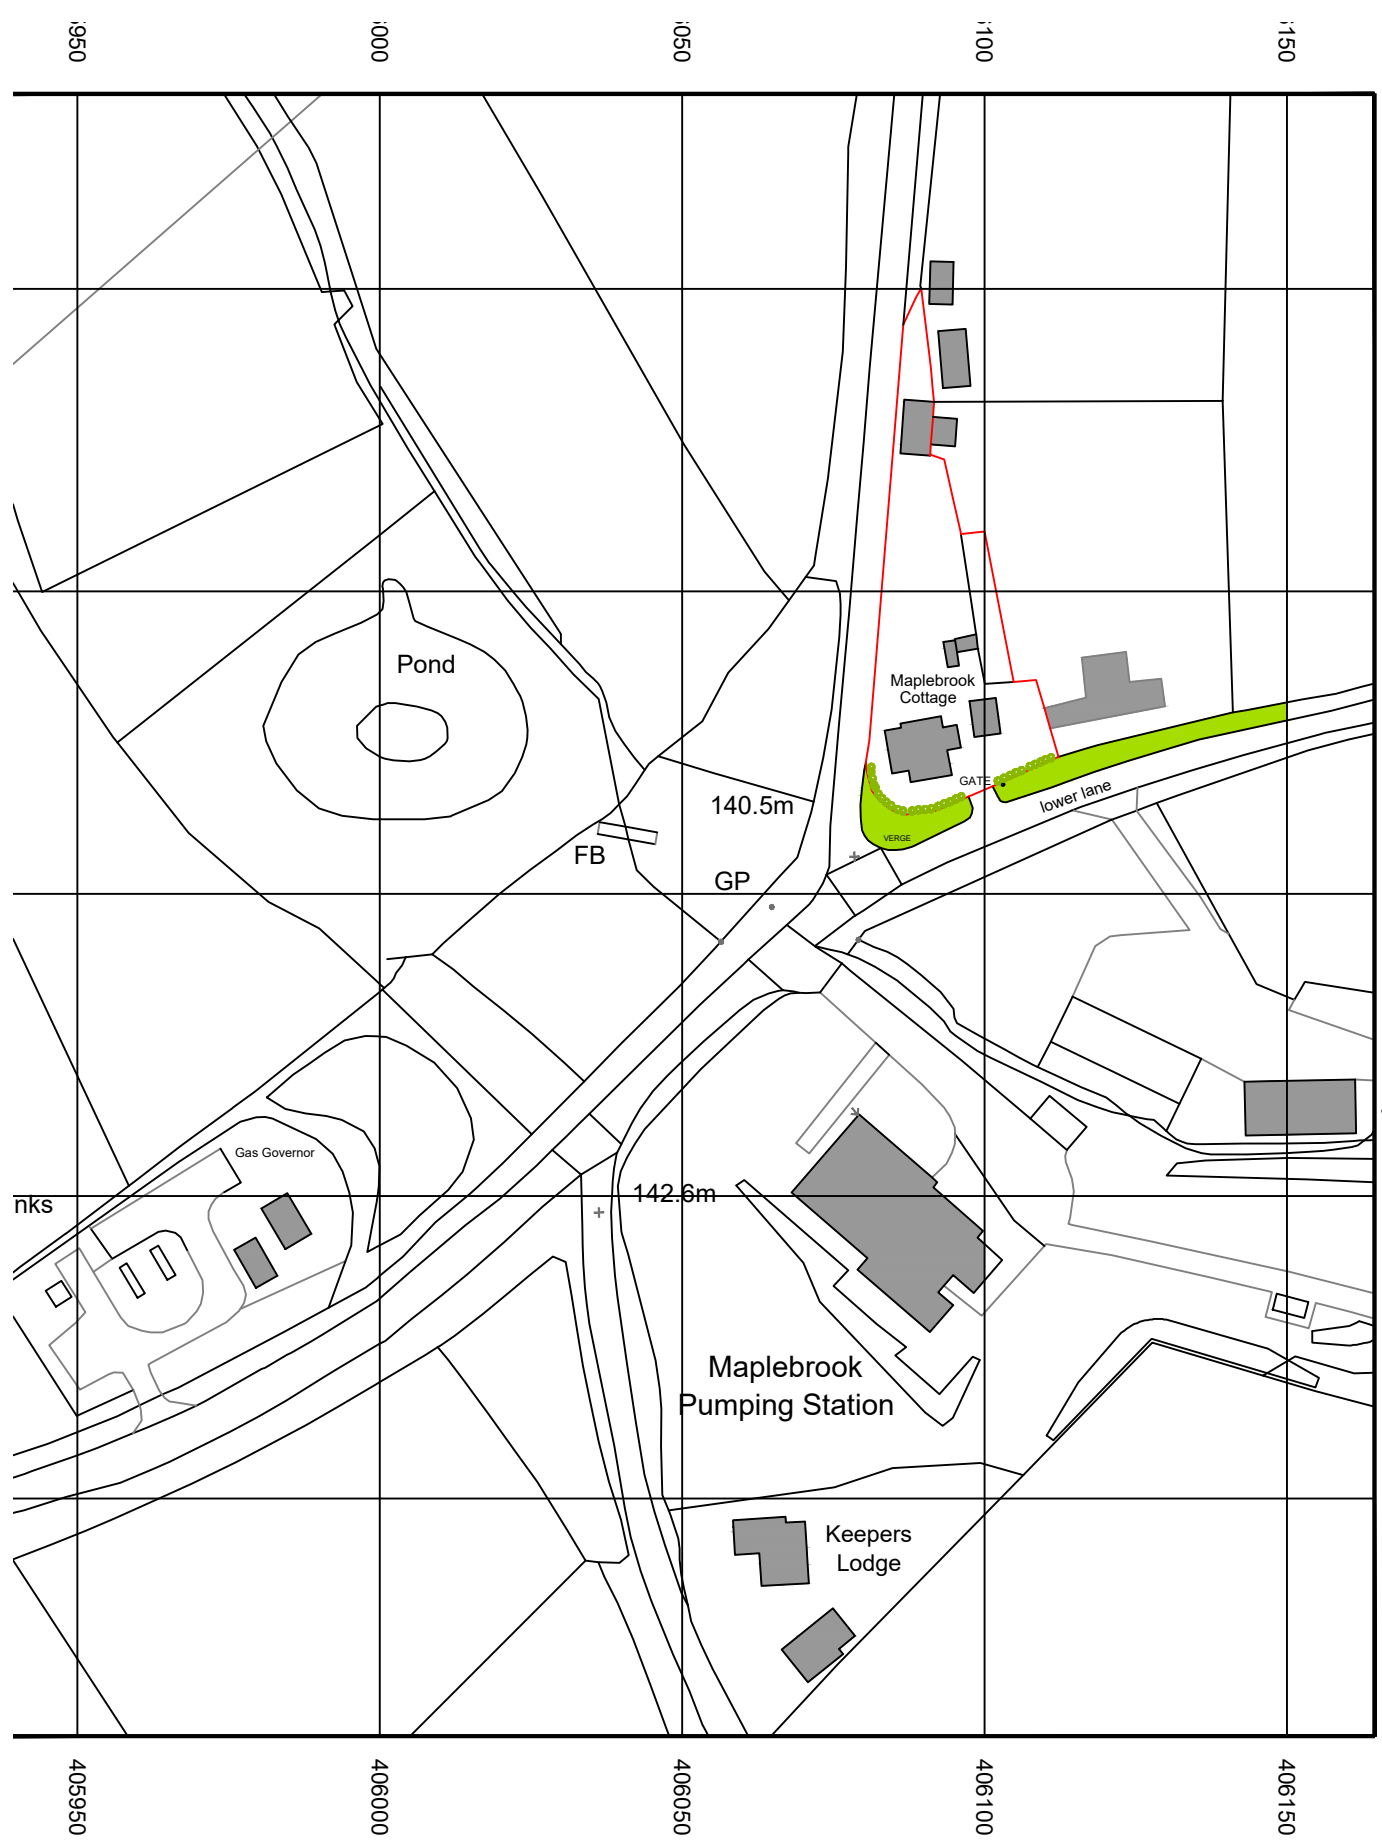

**LOCATION PLAN 1:1250**

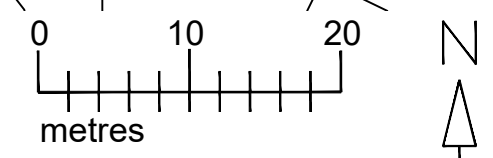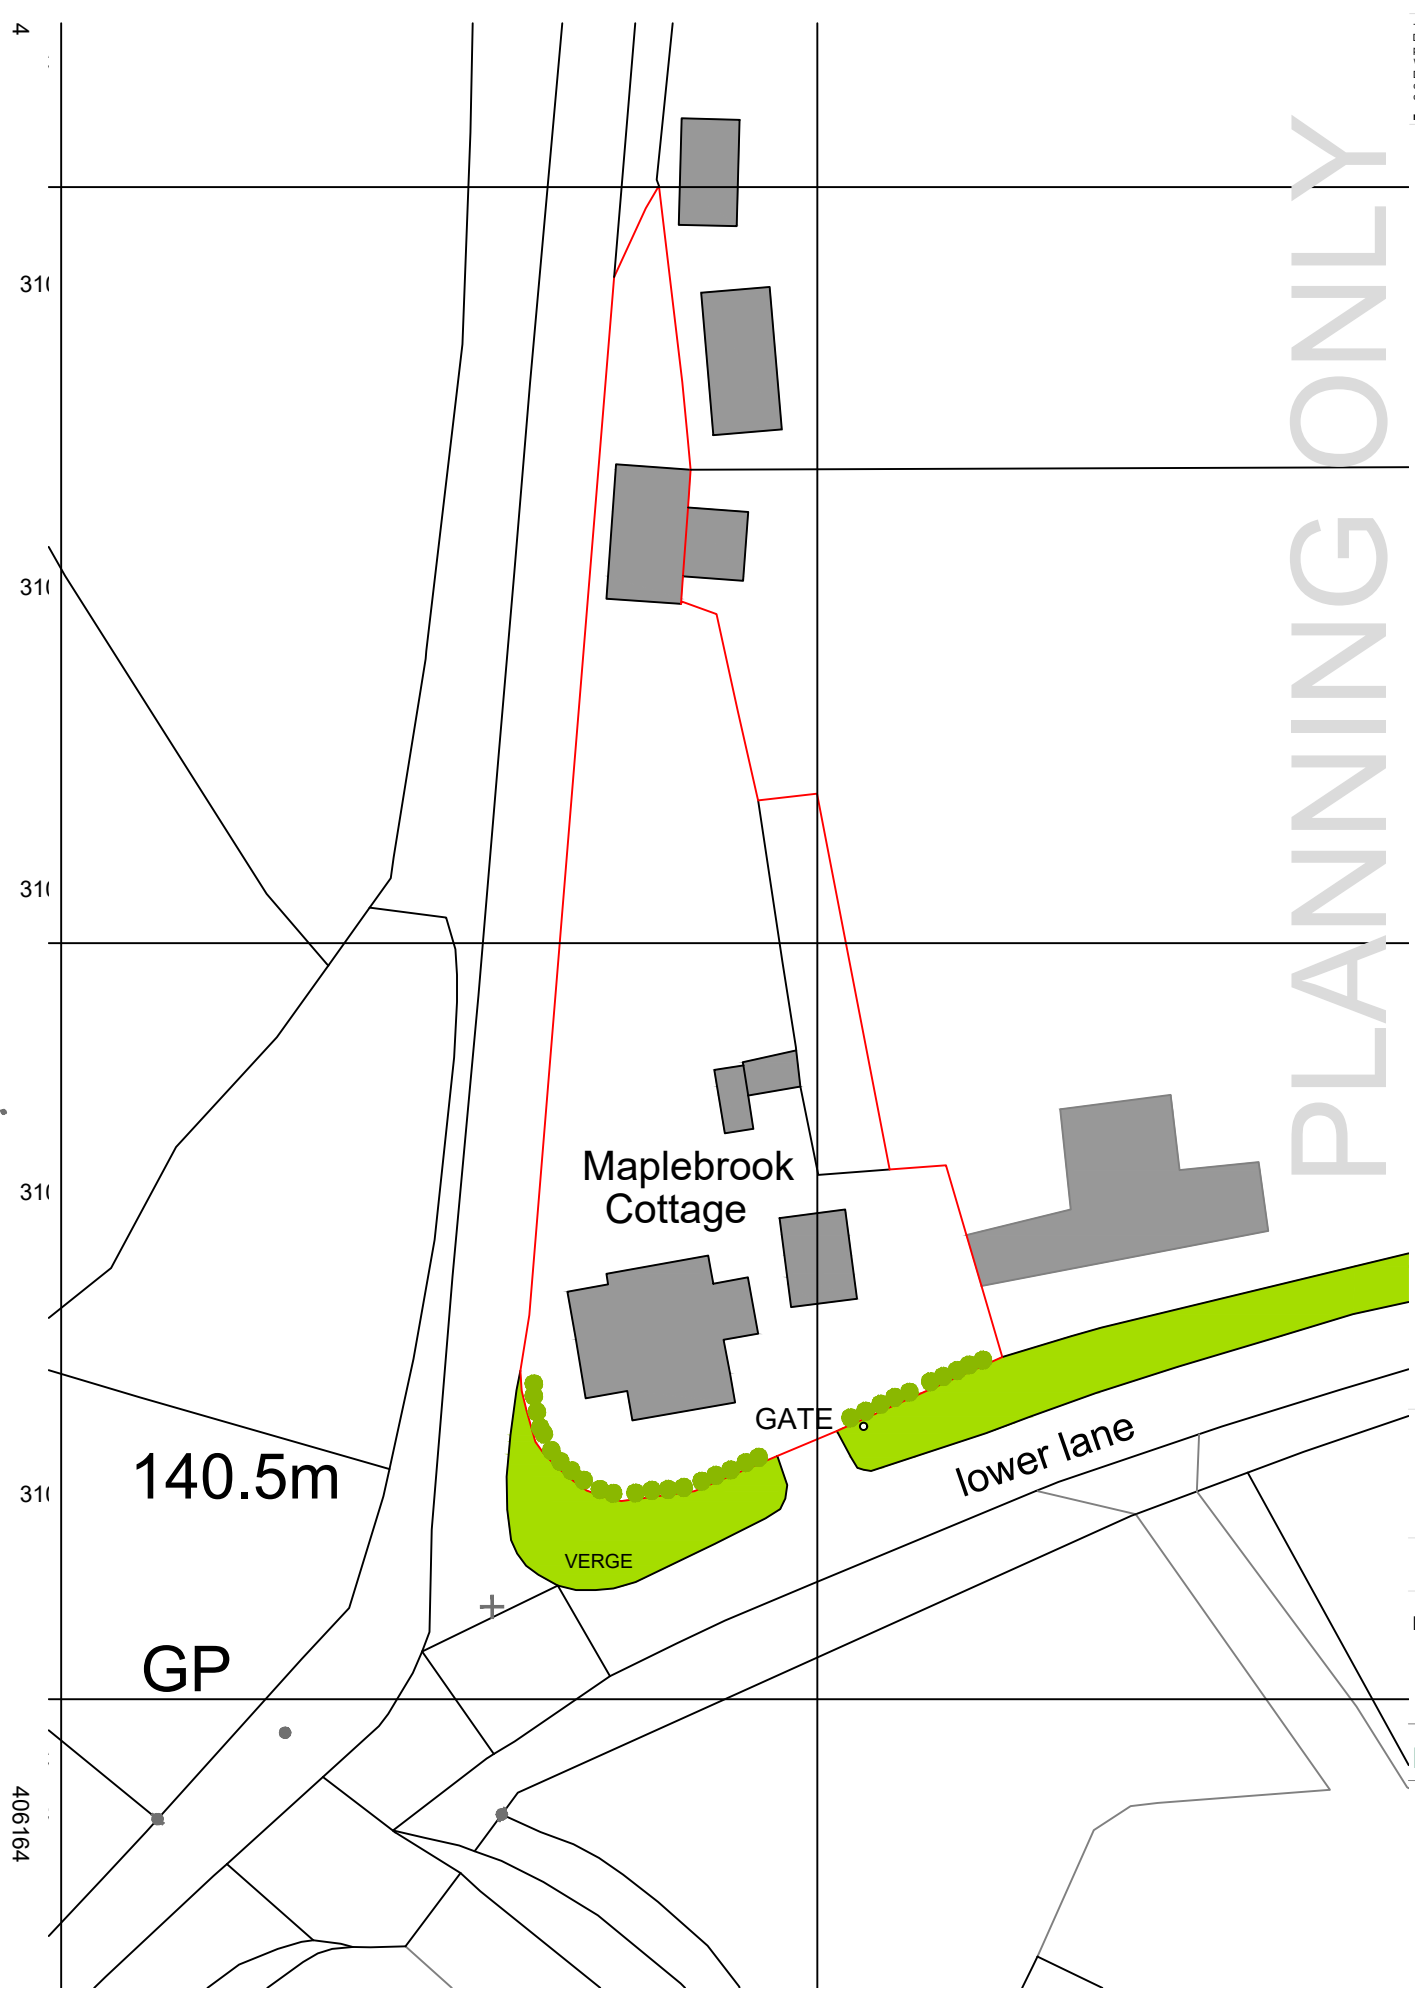

**SITE PLAN 1:500**

..A..Desktop\th.jpg  
 C:\Users\roger\Desktop\th.jpg

**INNOVATIONGRP.LTD**

project  
 GARDEN WALL  
 MAPLE BROOK COTTAGE  
 LOWER LANE  
 WS13 8DG

client  
**MR & MRS AMOS**

drawing  
 EXISTING SITE PLANS

status  
**PRELIMINARY**

Innovation Architecture + Design

scale AS SHOWN @ A3

date MARCH 2021 author RW

project	drg no.	rev.
100	01	