

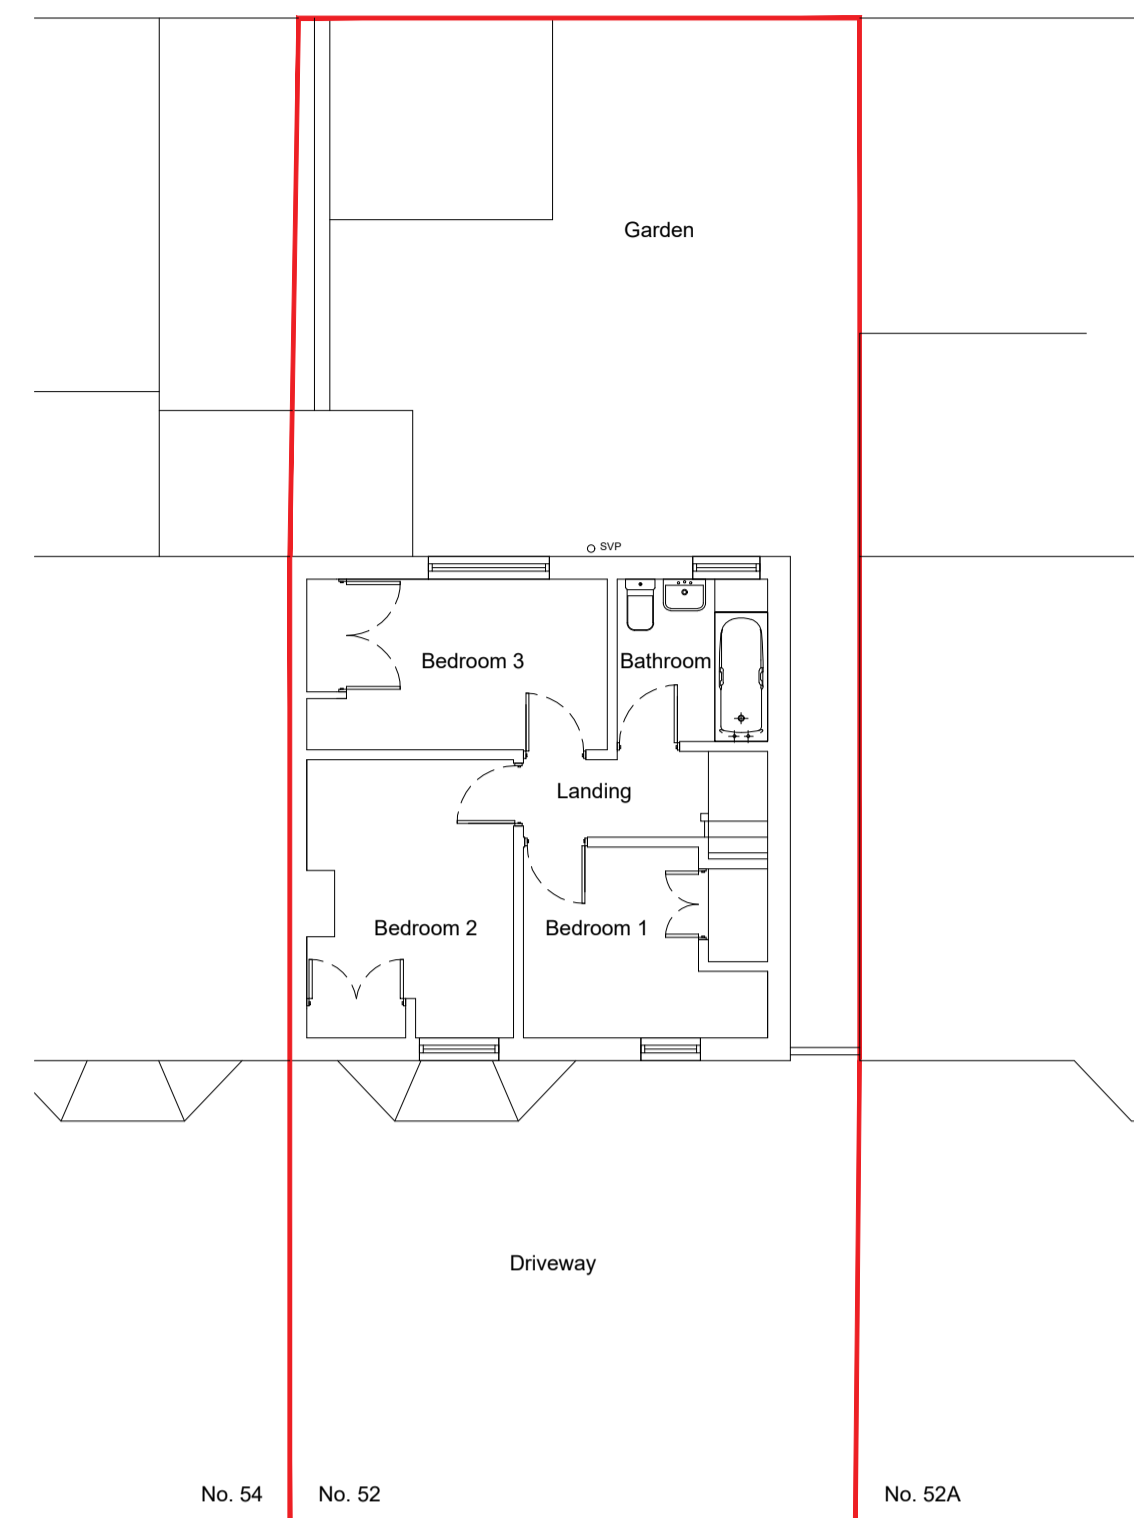


ground floor plan - 1:100

 


first floor plan - 1:100

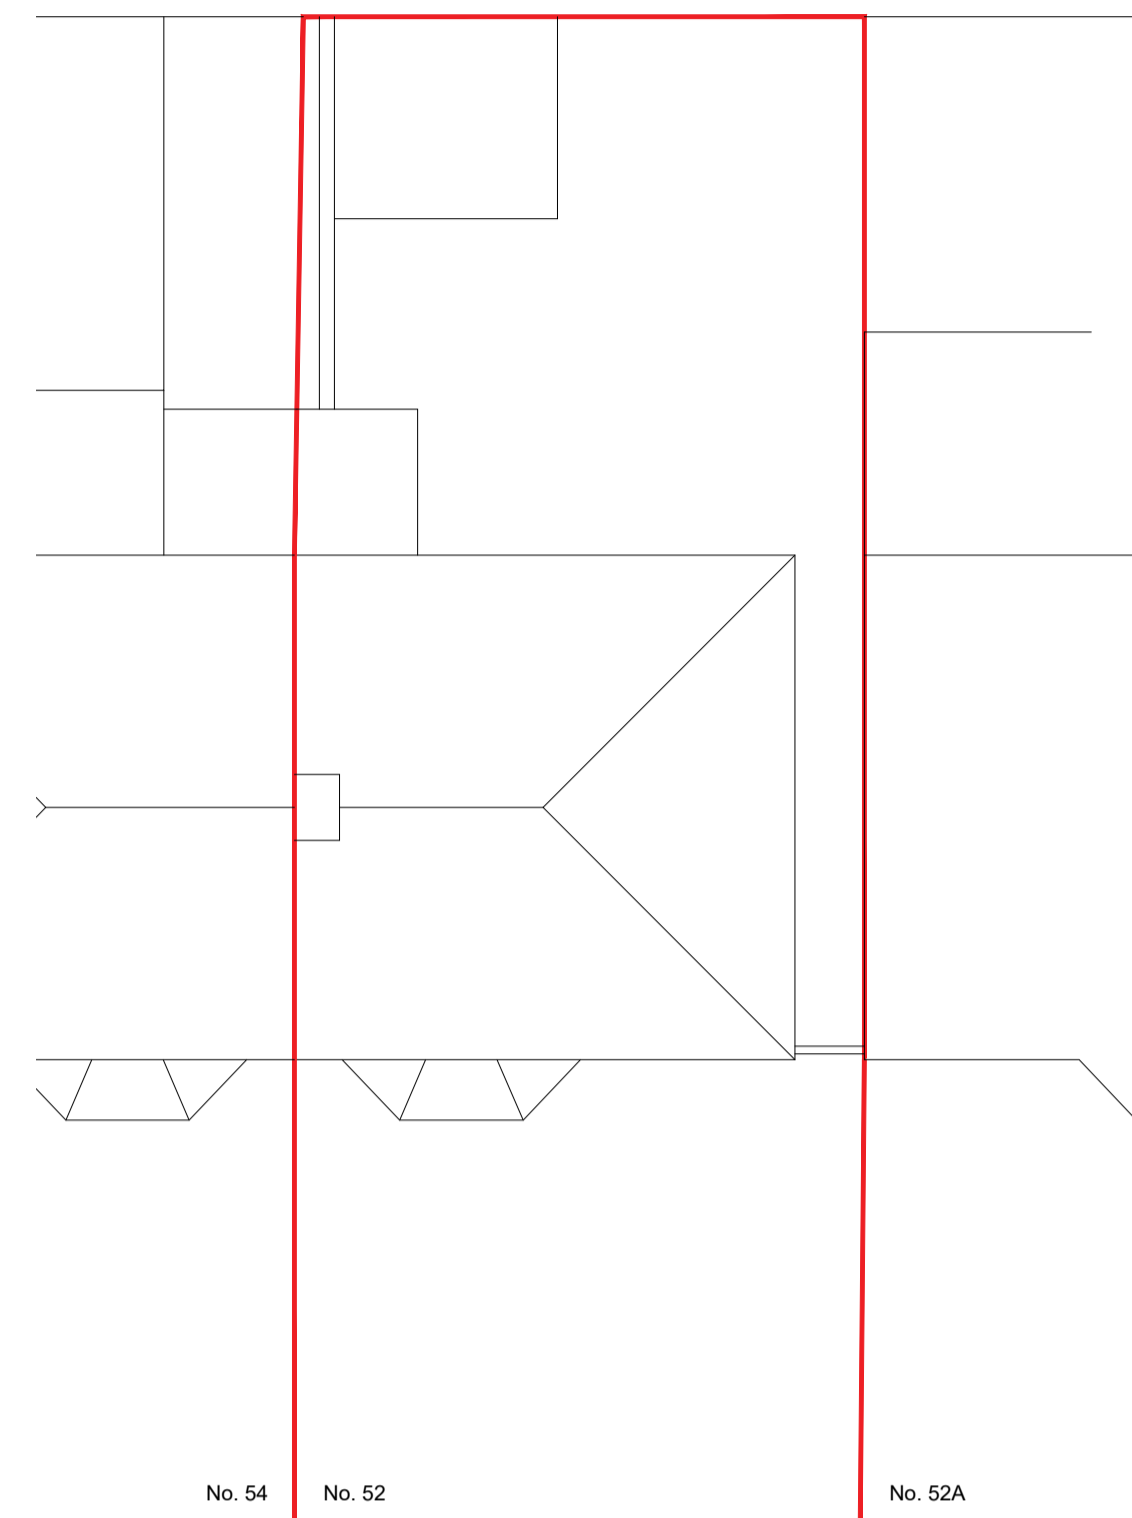


roof plan - 1:100





front elevation - 1:100

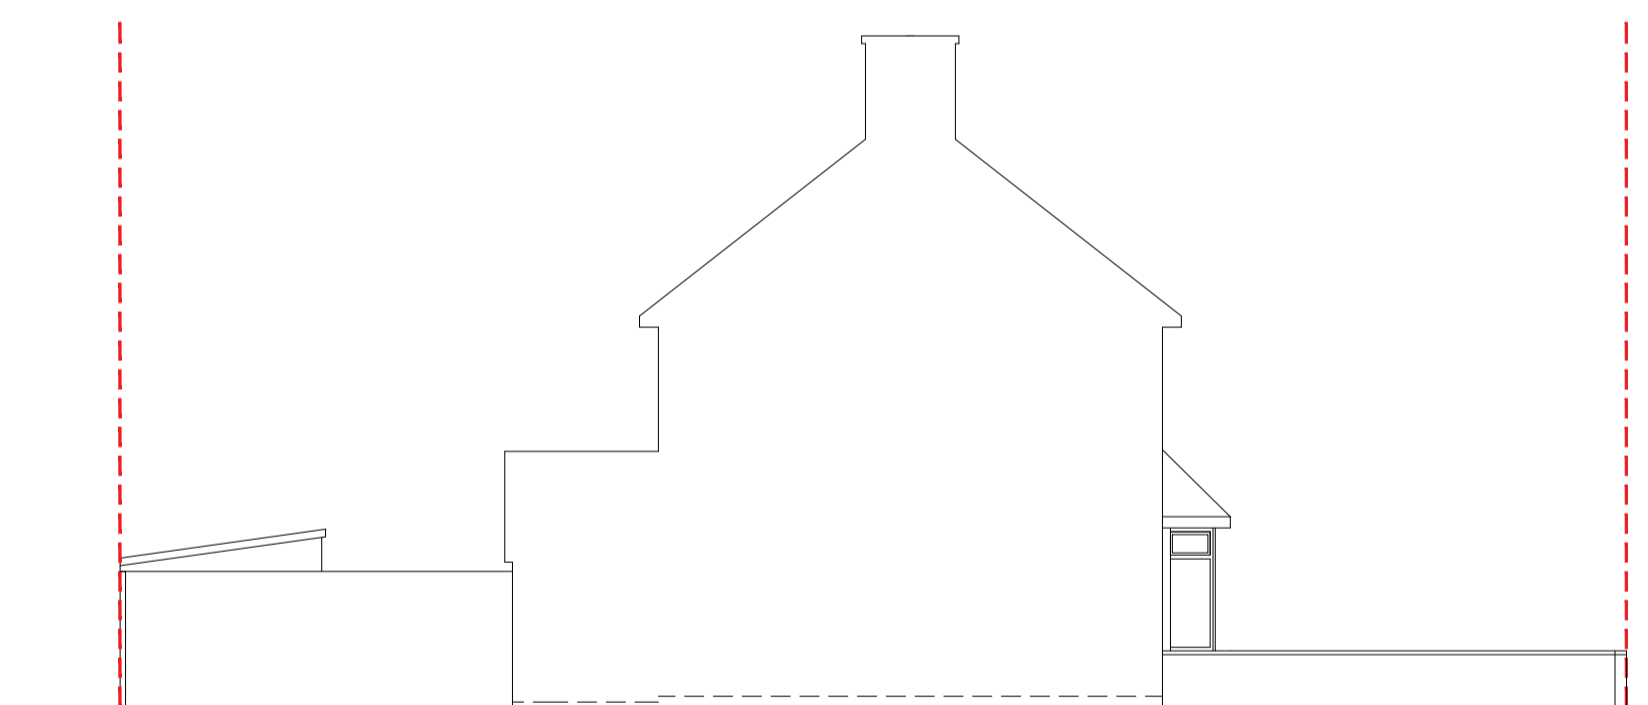

side elevation - 1:100

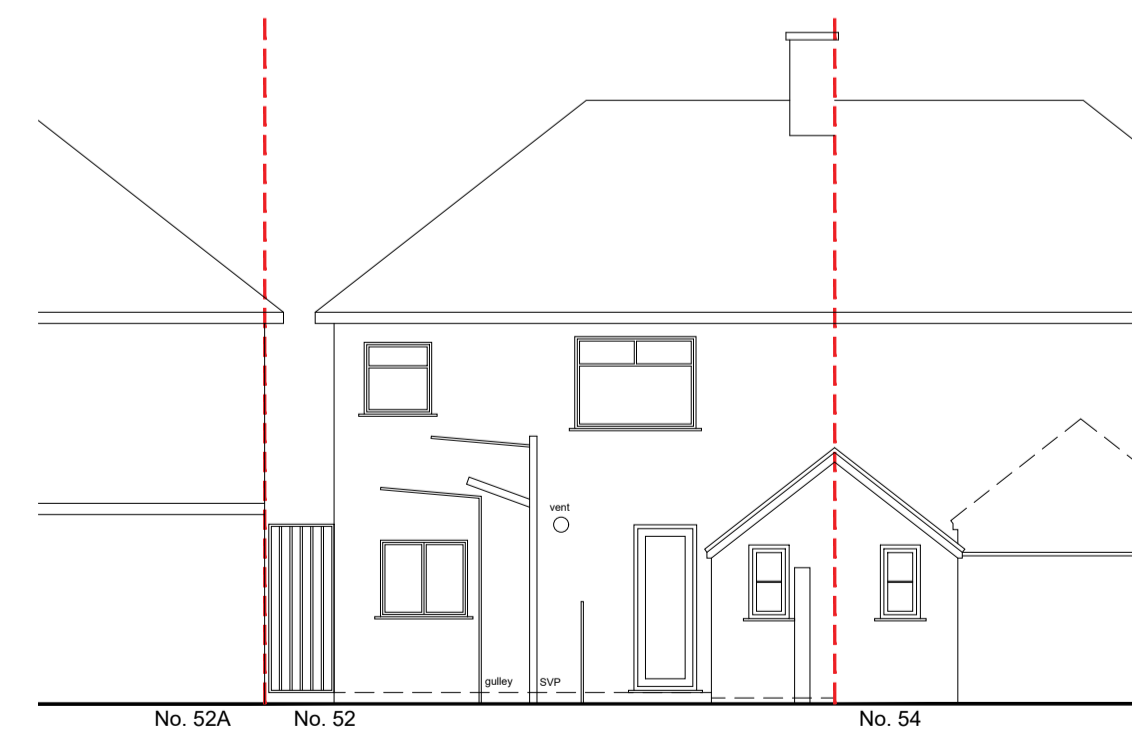

rear elevation - 1:100

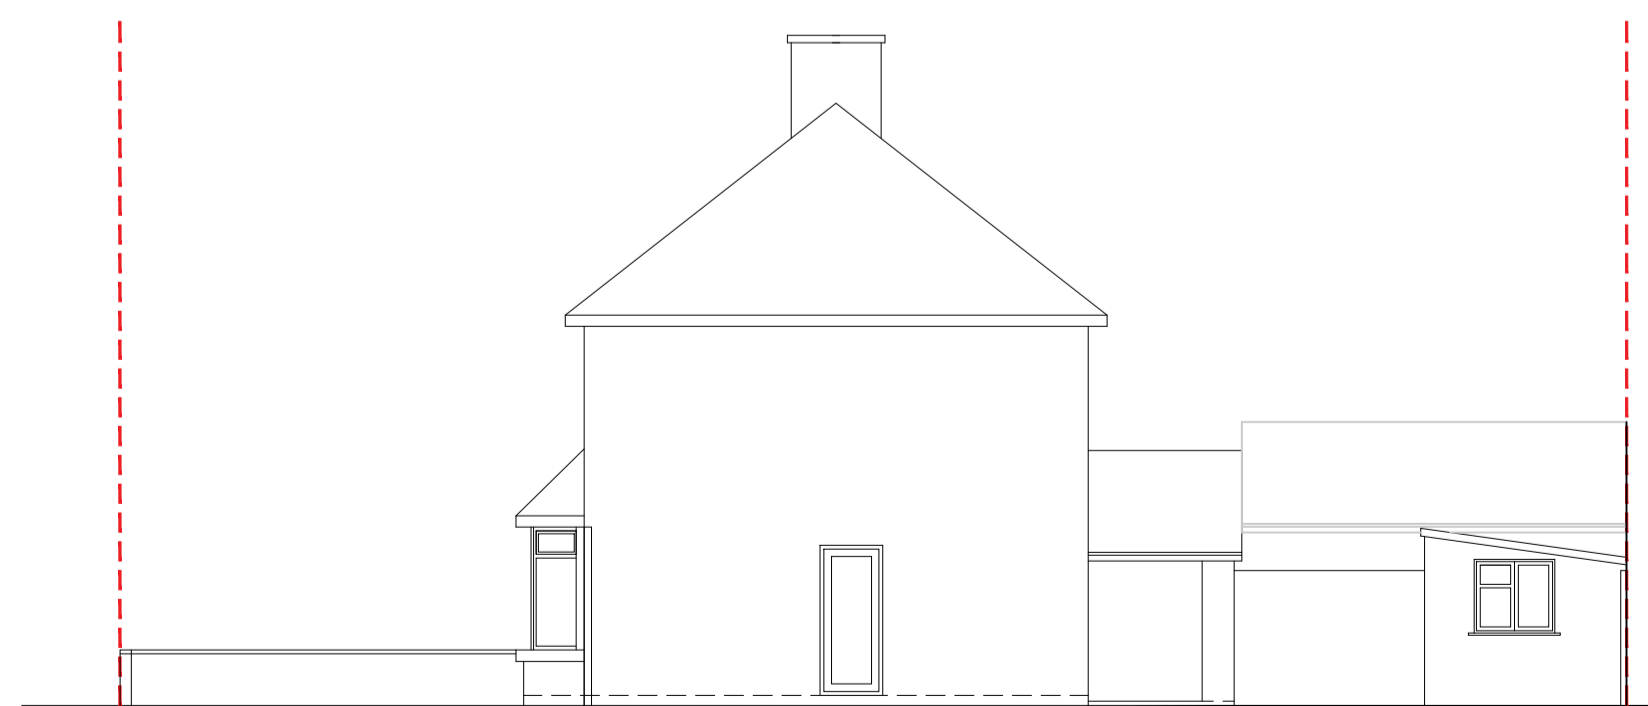 

side elevation - 1:100



block plan - 1:500



the studio  
building 15 (north)  
culham science centre  
oxford  
ox14 3eb  
telephone 01865 407722  
fax 01865 407200  
enquiry@lapdarchitects.co.uk  
www.lapdarchitects.co.uk



CLIENT Monty Knezevic	DRAWING NO. <b>R988.02</b>	0 Draft Issue	<input type="checkbox"/> REVISION
PROJECT 52 Ryemers Lane, Florence Park Oxford, OX4 3LB	SCALE as labelled (A1)	2 Concept Design	<input type="checkbox"/>
DRAWING Existing Plans & Elevations	DATE April 2021	3 Developed Design	<input type="checkbox"/>
		4 Technical Design	<input type="checkbox"/>
		5 Construction	<input type="checkbox"/>
		6 Handover	<input type="checkbox"/>