

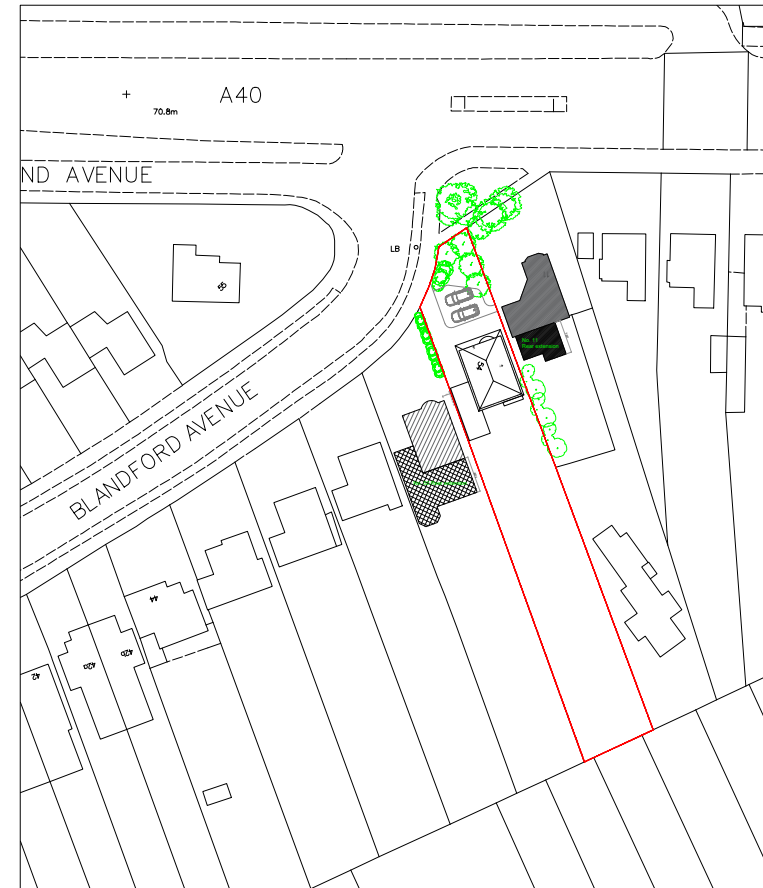


**BLOCK PLAN**  
SCALE 1:500

 

**LOCATION PLAN**  
SCALE 1:1250

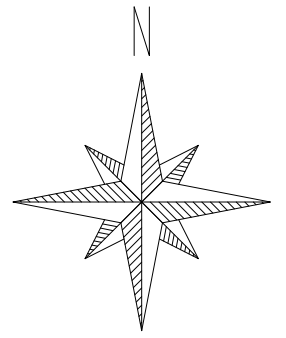

 APPLICATION SITE



**ASAI CONSTRUCTION LTD**

THIS DRAWING IS COPYRIGHT and must not be traced or copied in any way of form in part of whole by any means whatsoever without prior written consent and may only be used by the present owner, being our current client in relation to the property as referred to on the drawing. This drawing may be copied by an authorised officer of the Local Authority with the sole purpose to assist in the determination of Planning or Building Regulations application and may not be used for any other purpose unless otherwise agreed in writing.

<b>PROJECT</b>	54 Blandford Ave, Oxford OX2 8DZ, UK	
<b>DRAWING</b>	LOCATION / SITE PLAN	
<b>SCALE</b>	1:500/ 1:1250 @A3	
<b>DRG. NO.</b>	PD-OX-01-010-2020	<b>REVISIONS</b>
<b>DATE</b>	17.03.21	