





FRONT ELEVATION (NORTH)-EXISTING

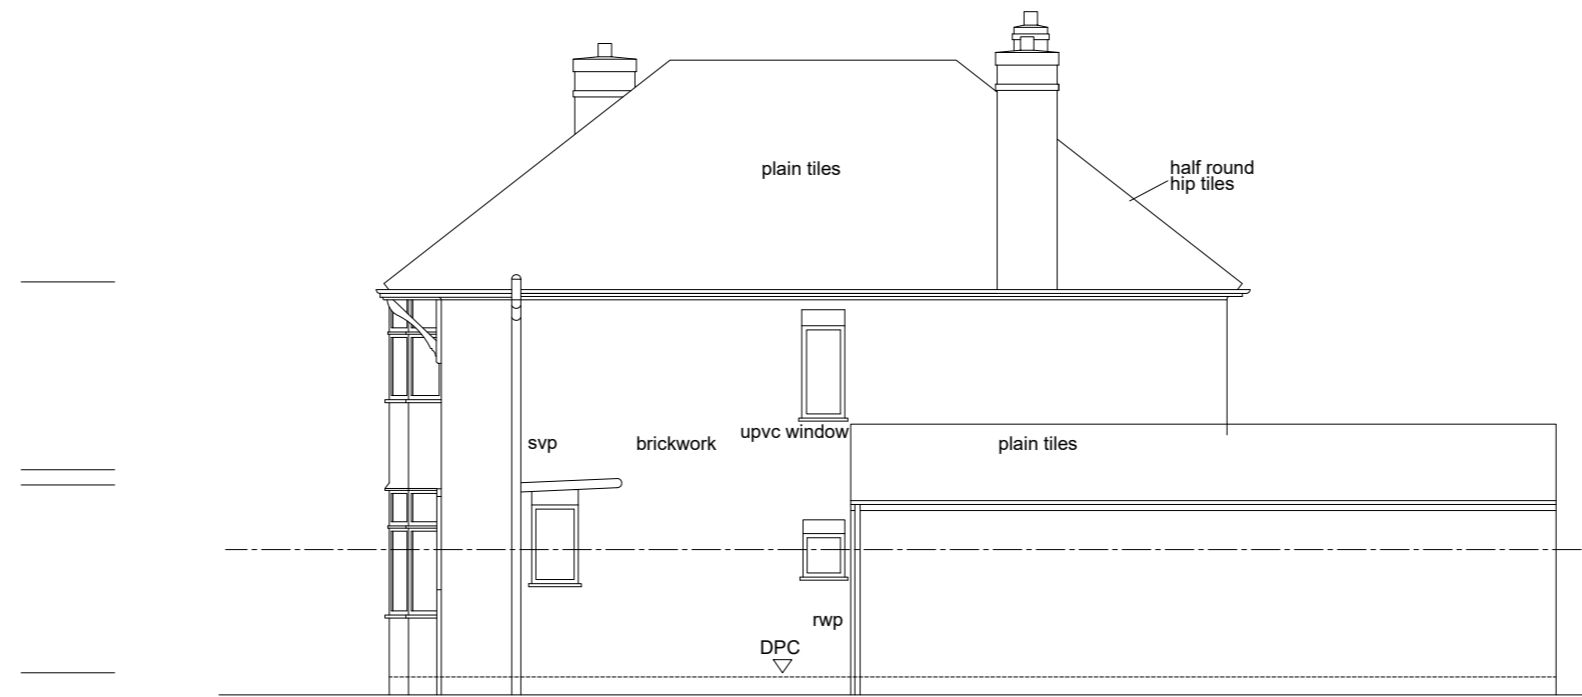

SIDE ELEVATION (WEST)-EXISTING

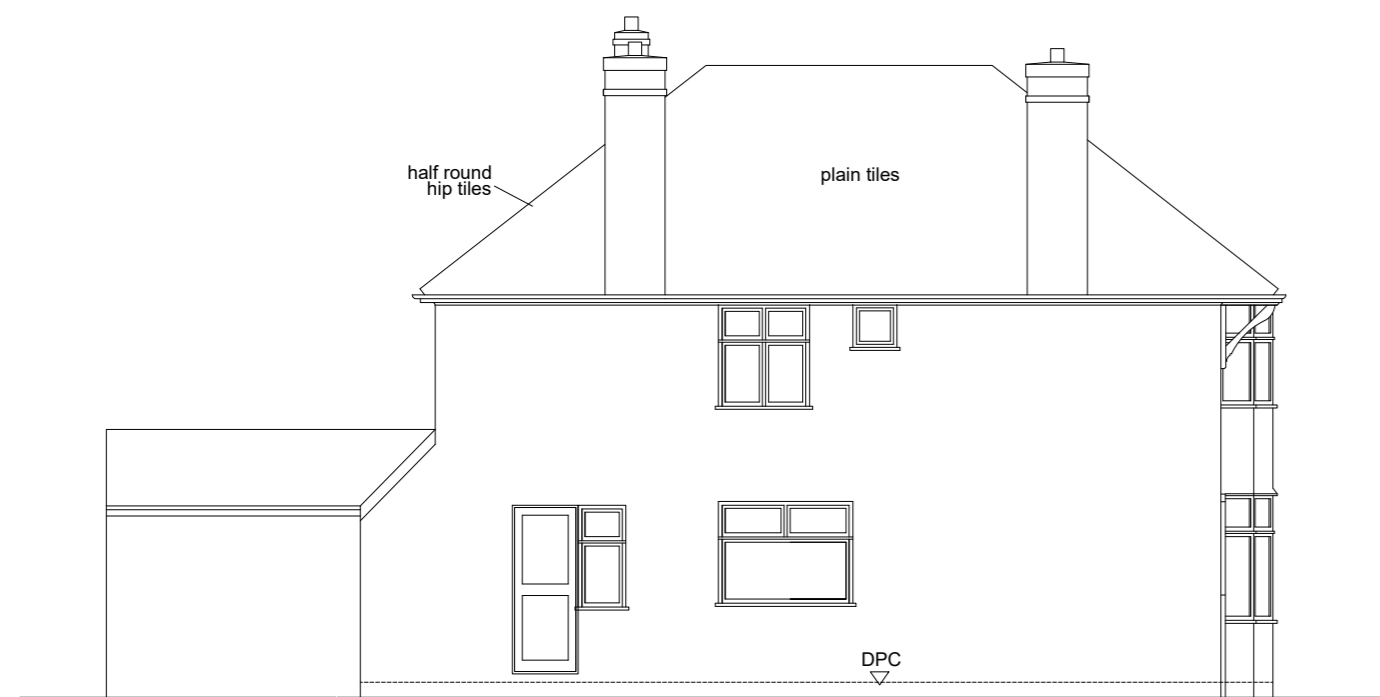

SIDE ELEVATION (EAST)-EXISTING



REAR ELEVATION (SOUTH) -EXISTING




ASAI CONSTRUCTION LTD


ASAI CONSTRUCTION LTD
224 Finchley Rd, London NW3 6DH

THIS DRAWING IS COPYRIGHT and must not be traced or copied in any way of form in part of whole by any means whatsoever without prior written consent and may only be used by the present owner, being our current client in relation to the property as referred to on the drawing. This drawing may be copied by an authorised officer of the Local Authority with the sole purpose to assist in the determination of Planning or Building Regulations application and may not be used for any other purpose unless otherwise agreed in writing.

PROJECT	54 Blandford Ave, Oxford OX2 8DZ, UK		
DRAWING	Existing Elevation		
SCALE	1:100@A2		
DRG. NO.	04-12-2020-CL-02	REVISIONS	
DATE	05.04.21		

 

SCALE BAR 1:50

 

SCALE BAR 1:100



SCALE BAR 1:200