



1ST FLOOR PLAN-PROPOSED

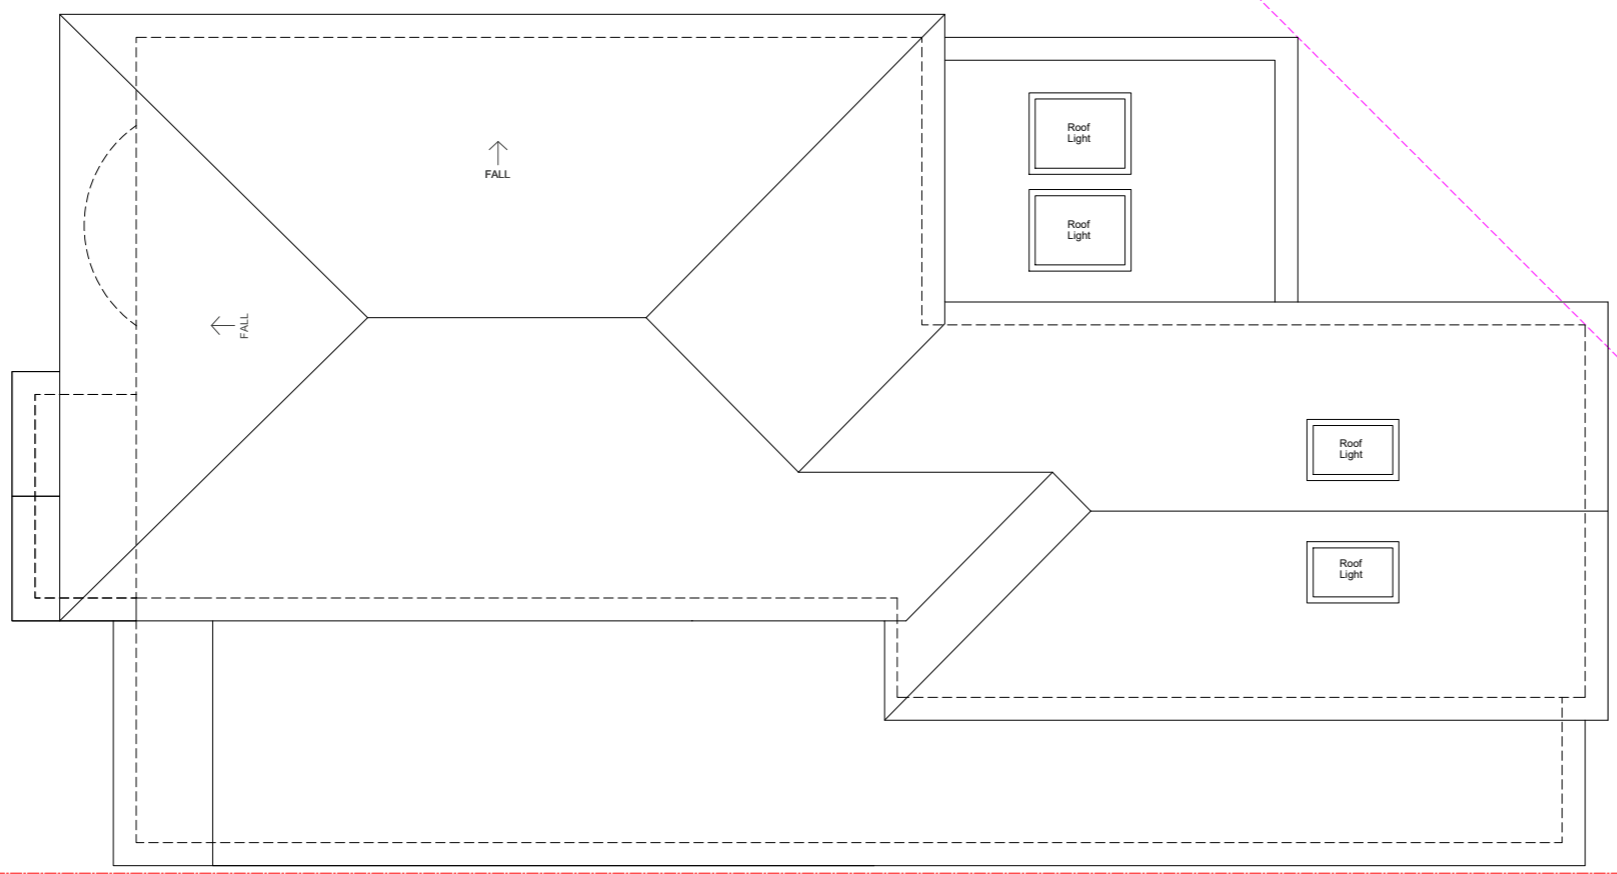

ROOF PLAN -PROPOSED

PROJECT	54 Blandford Ave, Oxford OX2 8DZ, UK		
DRAWING	Proposed floor plan		
SCALE	1:100@A2		
DRG. NO.	03-12-2020-HH-CL	REVISIONS	
DATE	05.04.21		

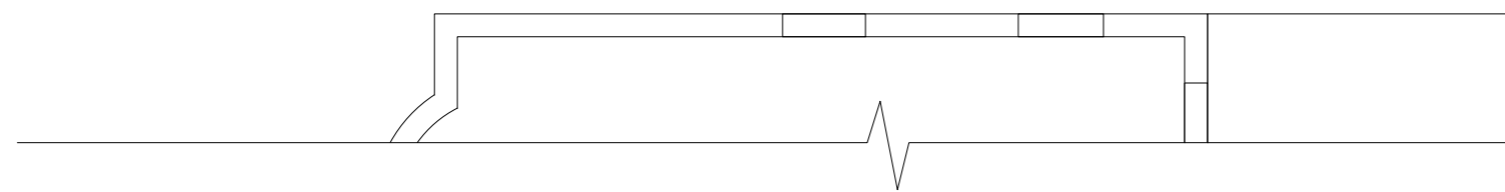