

GENERAL NOTES:

ALL DIMENSIONS TO BE CHECKED ON SITE AND ANY DISCREPANCIES TO BE REPORTED TO RSS.

ALL FINISHES, SAMPLES, AND MOCK-UPS TO BE APPROVED BY RSS PRIOR TO MANUFACTURE.


FOR SANITARYWARE AND LIGHTING REFER TO RSS SPECIFICATION INDEX FOR FURTHER INFORMATION.

FOR FINISHES REFER TO RSS FINISHES SCHEDULE.

REFER TO RSS SPEC INDEX FOR A LIST OF ALL ITEMS INCLUDED IN FF&E.

ALL EXISTING FURNITURE TO BE REMOVED FROM SITE UNLESS STATED OTHERWISE BY THE CLIENT

REVISIONS:		
CODE	DATE	DESCRIPTION
-	08.03.21	FIRST ISSUE
T1	29.03.21	ISSUED FOR COSTING
T2	19.04.21	SCALE BAR ADDED

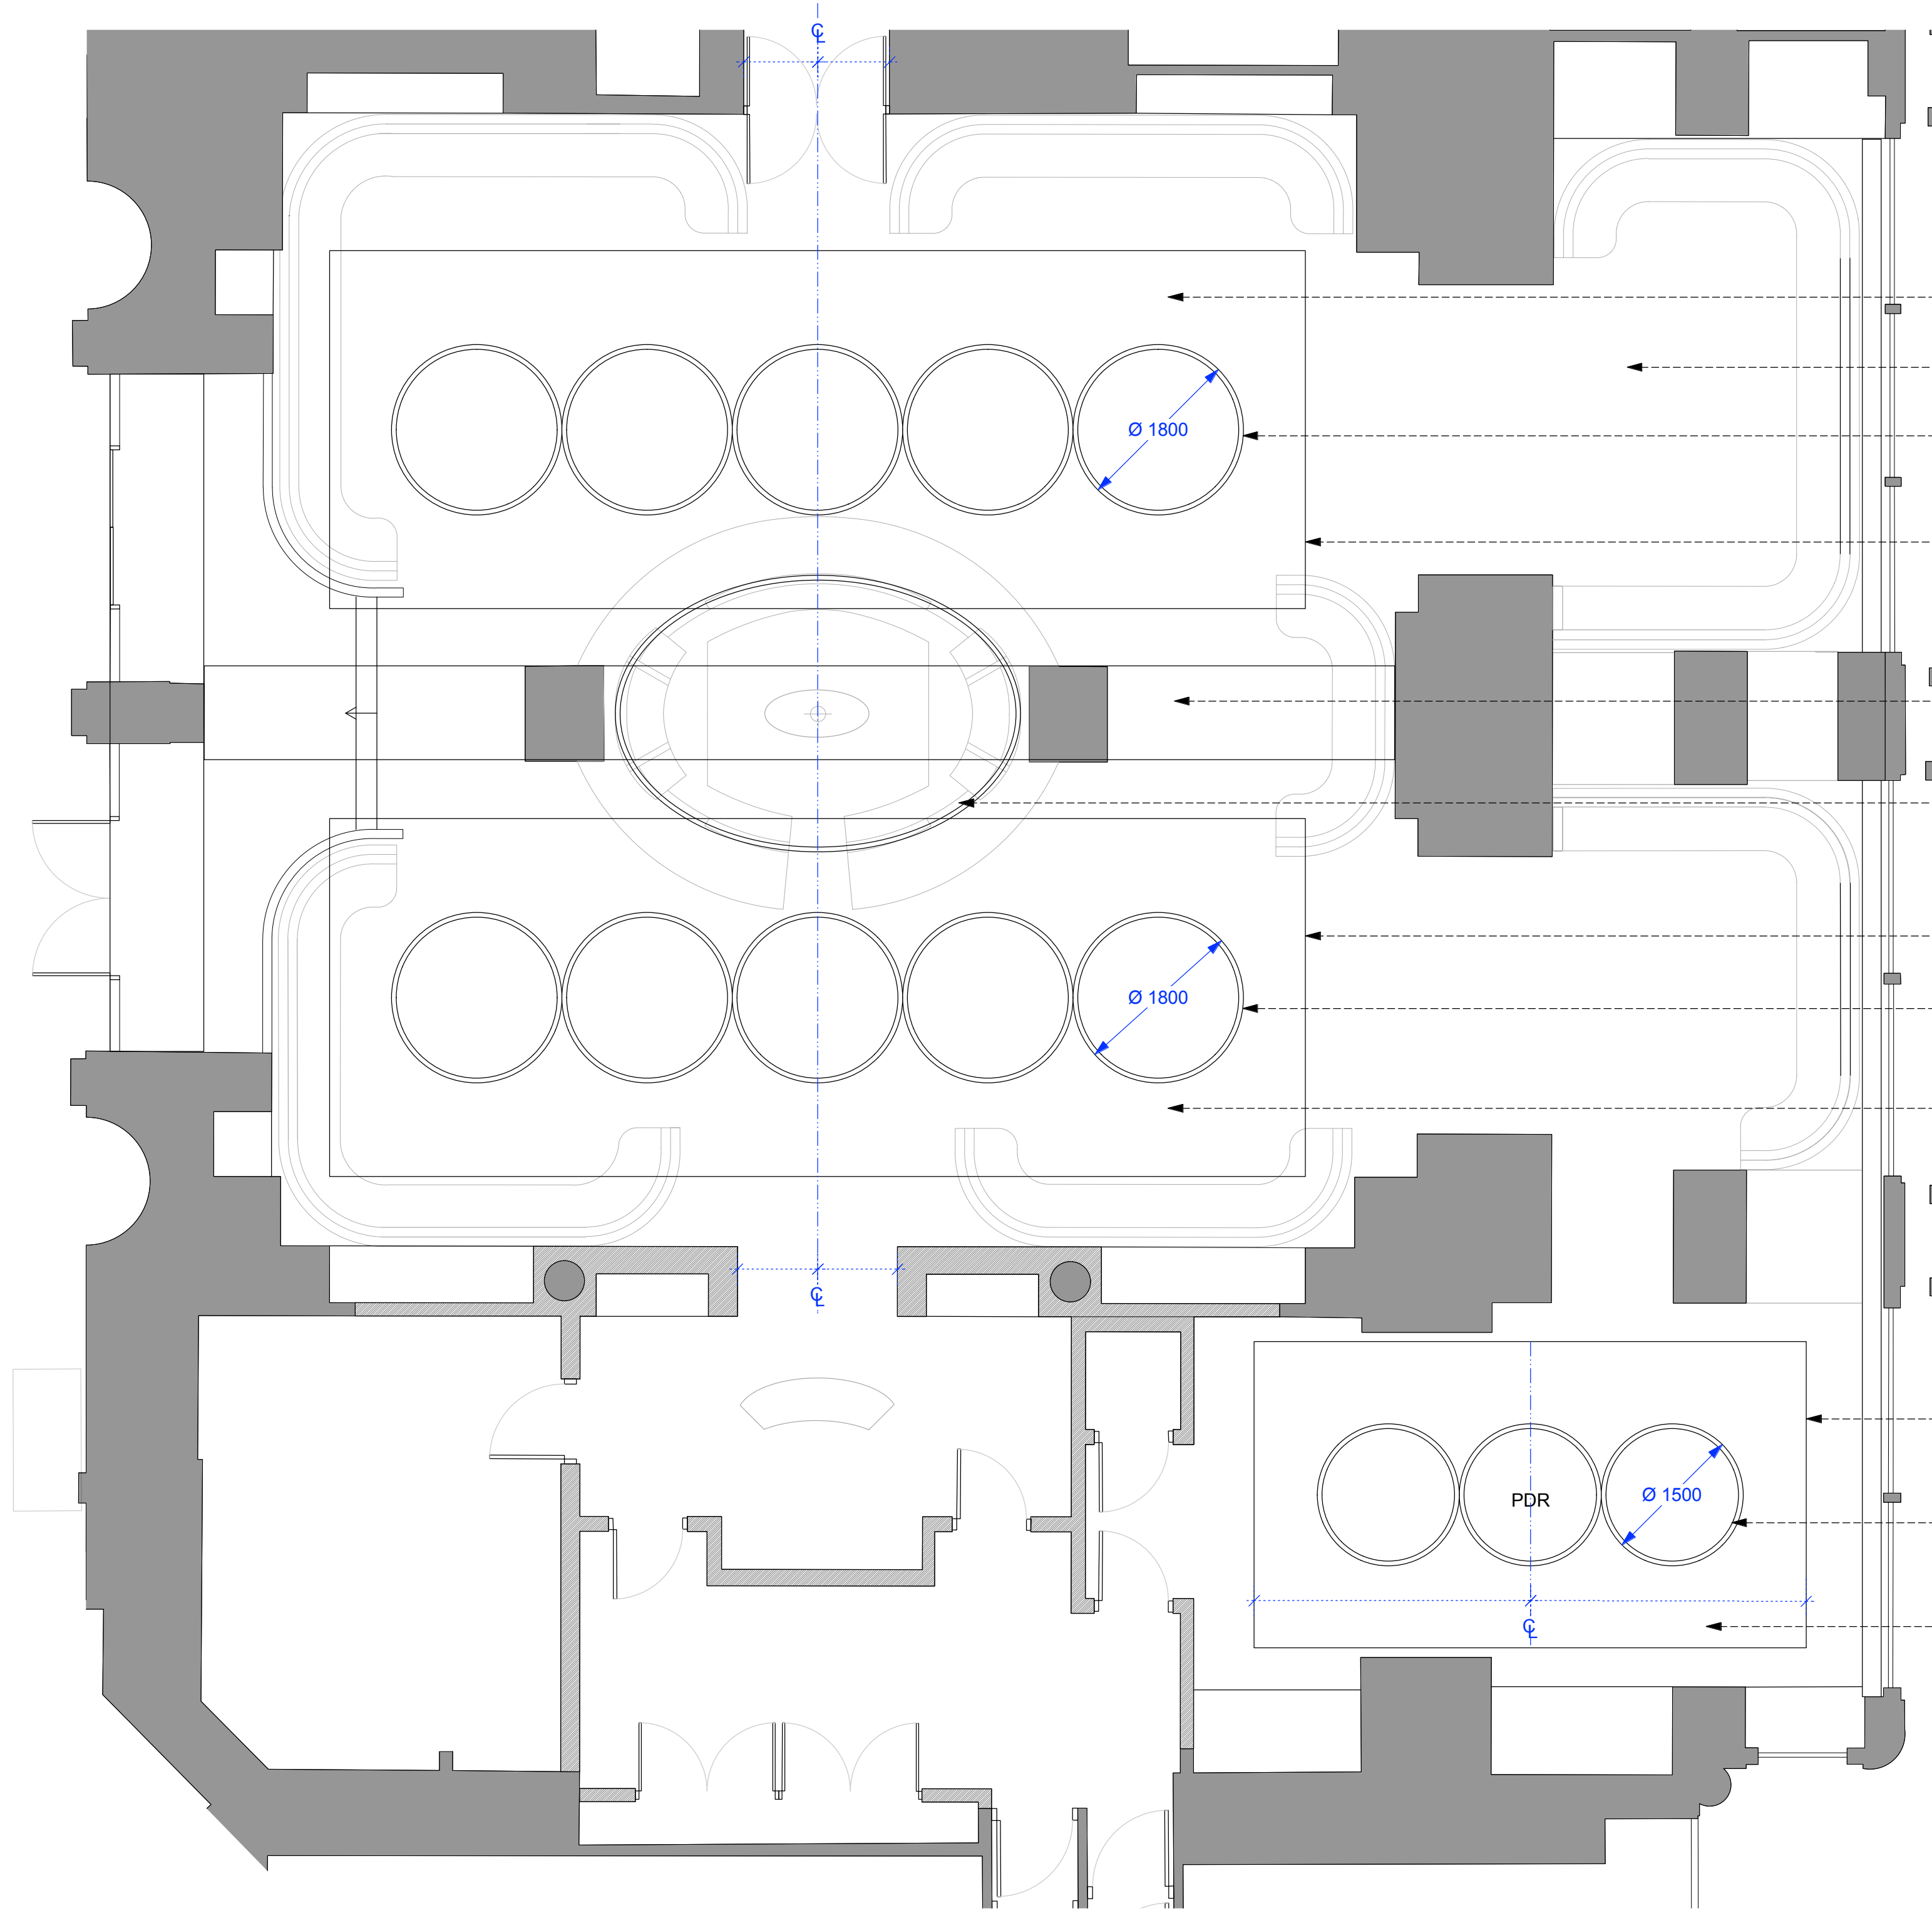

- WP-03 NEW WALLPAPER FINISH TO COFFER CEILING
- PT-01 PAINT FINISH TO CEILINGS AND CORNICE THROUGHOUT
- LT-PL03 PROPOSED BRASS LIGHT FITTING. INDICATIVE ONLY, DIMS TO BE AGREED ON SITE FOLLOWING CONTRACTORS SITE SURVEY
- EXISTING COFFER - INDICATIVE ONLY, SITE DIMS TO BE CONFIRMED FOLLOWING CONTRACTORS SITE SURVEY
- PT-01 FLUTED EBONY JOINERY AT CEILING TO BE SUITABLY PRIMED AND PAINT FINISHED
- LT-PL02 NEW BESPOKE CHANDELIER AT AR. CONTRACTOR TO COORDINATE ALL FIXINGS.
- EXISTING COFFER - INDICATIVE ONLY, SITE DIMS TO BE CONFIRMED
- LT-PL03 PROPOSED BRASS LIGHT FITTING. INDICATIVE ONLY, DIMS TO BE AGREED ON SITE FOLLOWING CONTRACTORS SITE SURVEY
- WP-03 NEW WALLPAPER FINISH TO COFFER CEILING
- EXISTING COFFER - INDICATIVE ONLY, SITE DIMS TO BE CONFIRMED
- LT-PL04 PROPOSED BRASS LIGHT FITTING. INDICATIVE ONLY, DIMS TO BE AGREED ON SITE FOLLOWING CONTRACTORS SITE SURVEY
- WP-05 NEW WALLPAPER FINISH TO COFFER CEILING

RussellSageStudio
 St Michael's House | Elizabeth Street | London | SW1W 9RB | T: +44 (0) 20 7730 3258
 russellsagestudio.co.uk

THIS DRAWING IS THE PROPERTY OF RUSSELL SAGE STUDIO. COPYRIGHT IS RESERVED TO THEM AND THE DRAWING IS ISSUED ON THE CONDITION THAT IT IS NOT COPIED EITHER WHOLLY OR IN PART WITHOUT THE CONSENT IN WRITING OR RUSSELL SAGE STUDIO.

- ALL DIMENSIONS, DRAWINGS AND SPECIFICATIONS ARE TO BE VERIFIED ON SITE BY THE CONTRACTOR AND ANY DISCREPANCIES REPORTED TO RSS PRIOR TO THE COMMENCEMENT OF WORK.
- THIS PLAN HAS BEEN EXTRACTED FROM SUPPLIED DRAWINGS AND HENCE IS SUBJECT TO SURVEY AND CONTRACTOR SETTING OUT PLAN.
- CONTRACTOR TO TAKE RESPONSIBILITY AND ENSURE ALL CONSTRUCTION METHODS, TECHNIQUES, FITTINGS AND FINISHES ETC CONFORM TO THE REQUIRED BUILDING REGULATIONS IN THE APPLICABLE COUNTRY, AND TO THE RELEVANT BUILDING CONTROL OFFICERS SATISFACTION.
- ALL SPECIFIED ITEMS ARE TO BE INSTALLED IN ACCORDANCE WITH THE MANUFACTURES RECOMMENDATIONS.
- ALL FINISHES ARE TO BE CARRIED OUT TO A HIGH STANDARD.

THIS DRAWING IS TO BE READ IN CONJUNCTION WITH ALL OTHER RELEVANT CONSULTANTS DRAWINGS. ALL REQUESTED DRAWINGS SHOWING FIXINGS AND CONSTRUCTION DETAILS TO BE APPROVED BY RSS PRIOR TO COMMENCEMENT OF WORK. CONTRACTORS TO CHECK AND APPRAISE DESIGN, FITTING OUT AND CONSTRUCTION DETAILS AND OFFER SUITABLE ALTERNATIVES TO THE DESIGNERS FOR APPROVAL PRIOR TO MANUFACTURE AND INSTALLATION. CONTRACTOR TO PROVIDE A SUITABLE WORKING ENVIRONMENT WHICH CONFORMS TO THE CURRENT HEALTH AND SAFETY CONDITIONS AND LOCAL AUTHORITY REGULATIONS.

DRAWING STATUS: **FOR INFORMATION**

CLIENT: GRH

PROJECT NO:	PROJECT:		
111	SEAFOOD BAR & GRILL		
DATE:	DRAWN:	CHECKED:	SCALE:
08 MAR 21	ET	RS	150 @ A1 1100 @ A3

TITLE: FIRST FLOOR - RESTAURANT
REFLECTED CEILING PLAN

DWG NO: 5226-PL-L1.06 REV: T2