

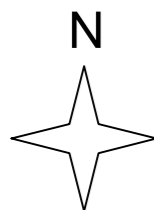
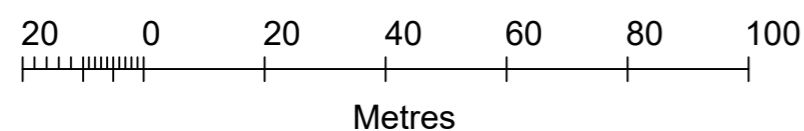


Stanfords VectorMap

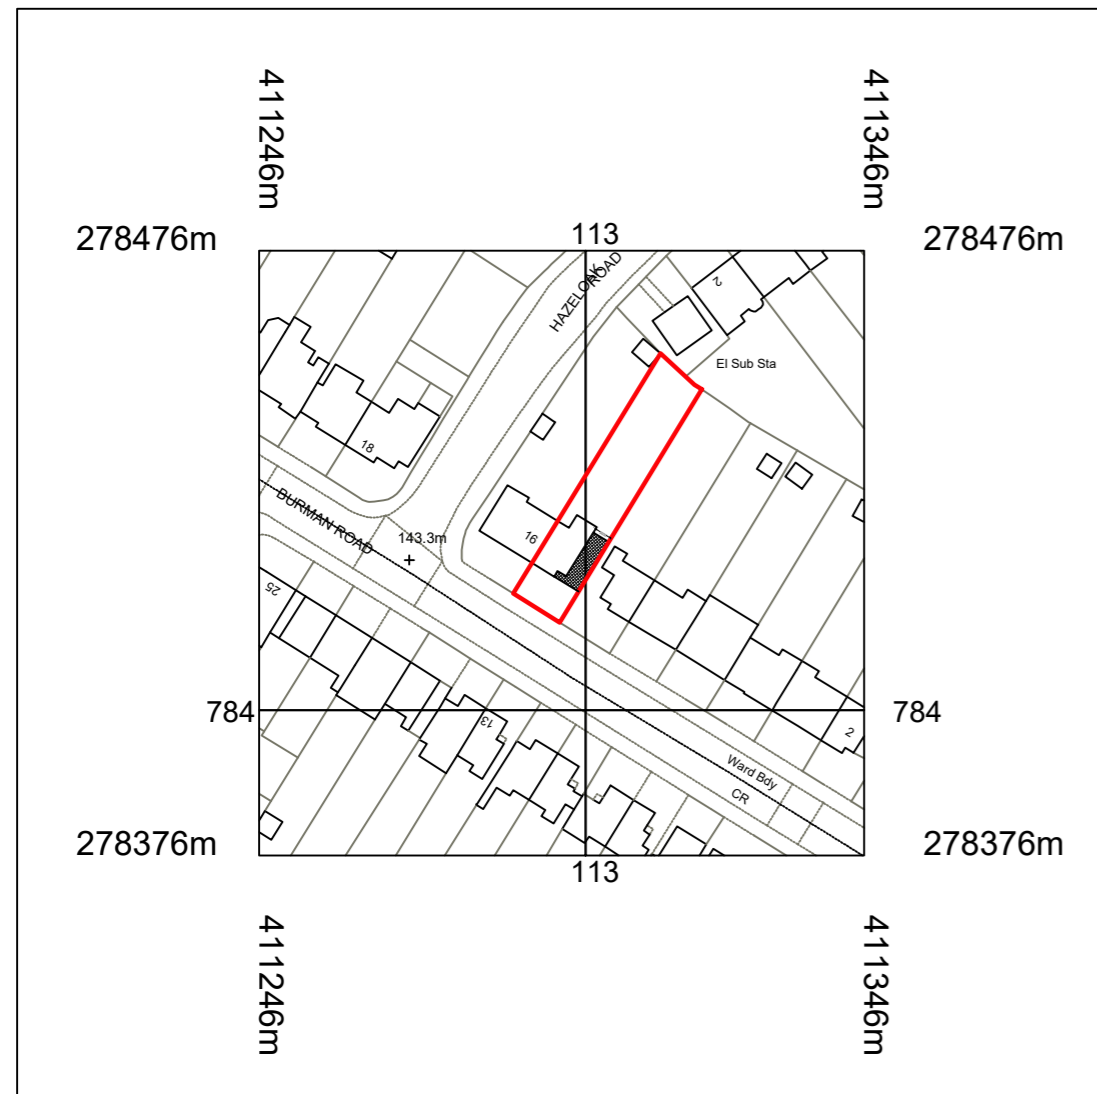

© Crown copyright and database rights 2021 OS 100035409
 Reproduction in whole or in part is prohibited
 without the permission of Ordnance Survey.

LOCATION PLAN
 SCALE: 1:1250

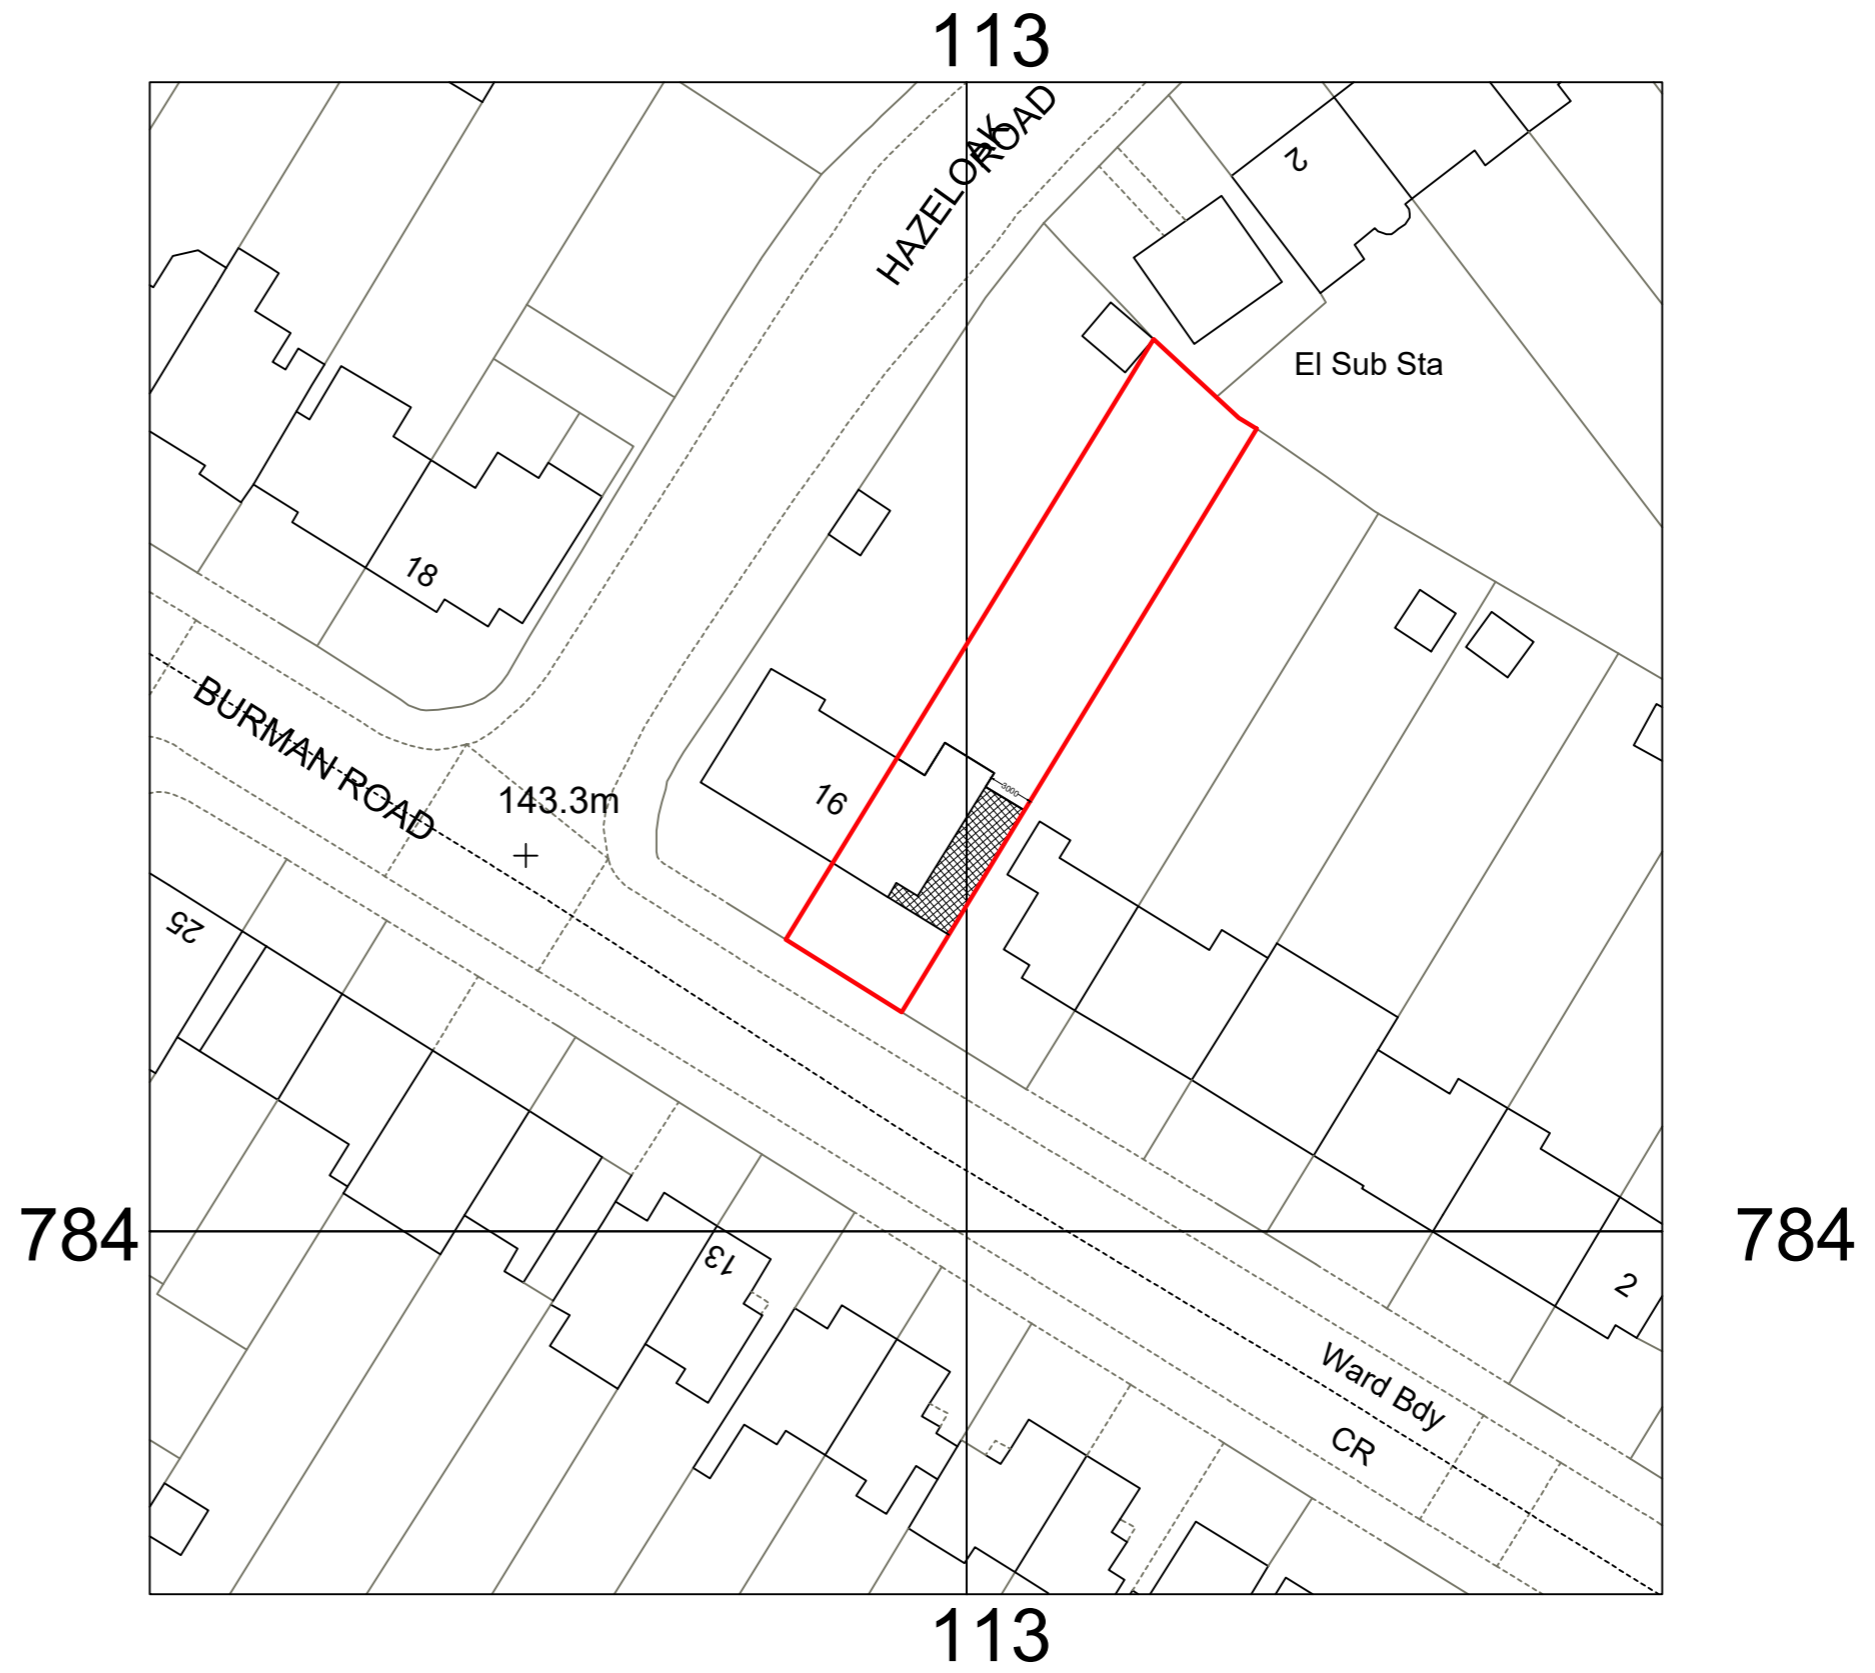

SITE PLAN
 SCALE: 1:500

NOTES

- PRELIMINARY ISSUE

CLIENT:
 14 Burman Road,
 Birmingham,
 B90 2BD

DRAWN BY: JF

DRAWING TITLE:
 SITE AND LOCATION MAPS

SCALE: As Stated @ A2

DRAWING DATE: March 2021

REVISION:B **DATE:** 11.03.21



Senuoy
 Top Floor
 92 Vyse Street
 Birmingham
 B18 6JZ

T: 0121 288 8285
 M: 0788 788 8781
 E: contact@senuoy.com