
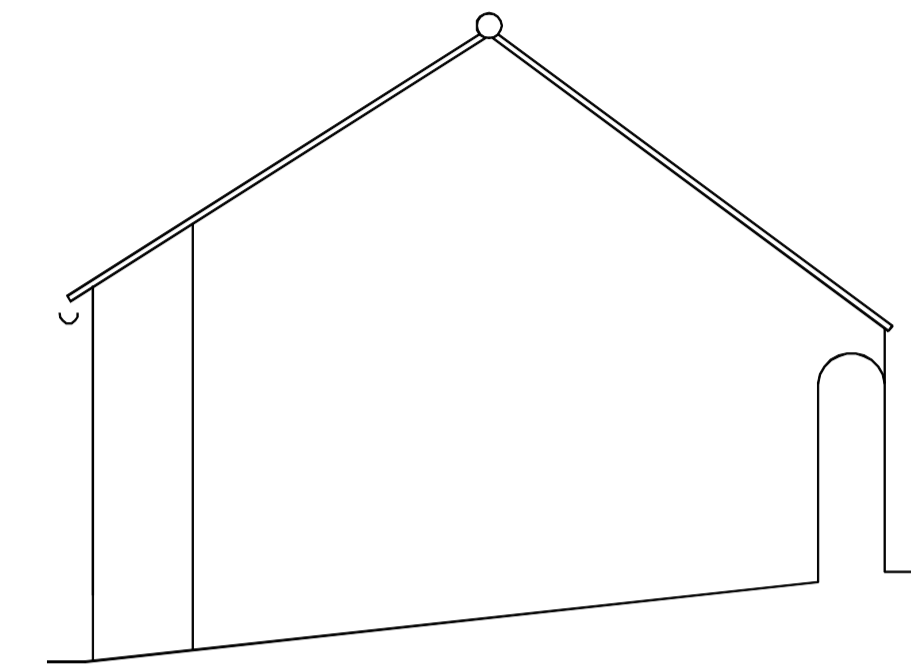



PROPOSED FLOOR PLAN

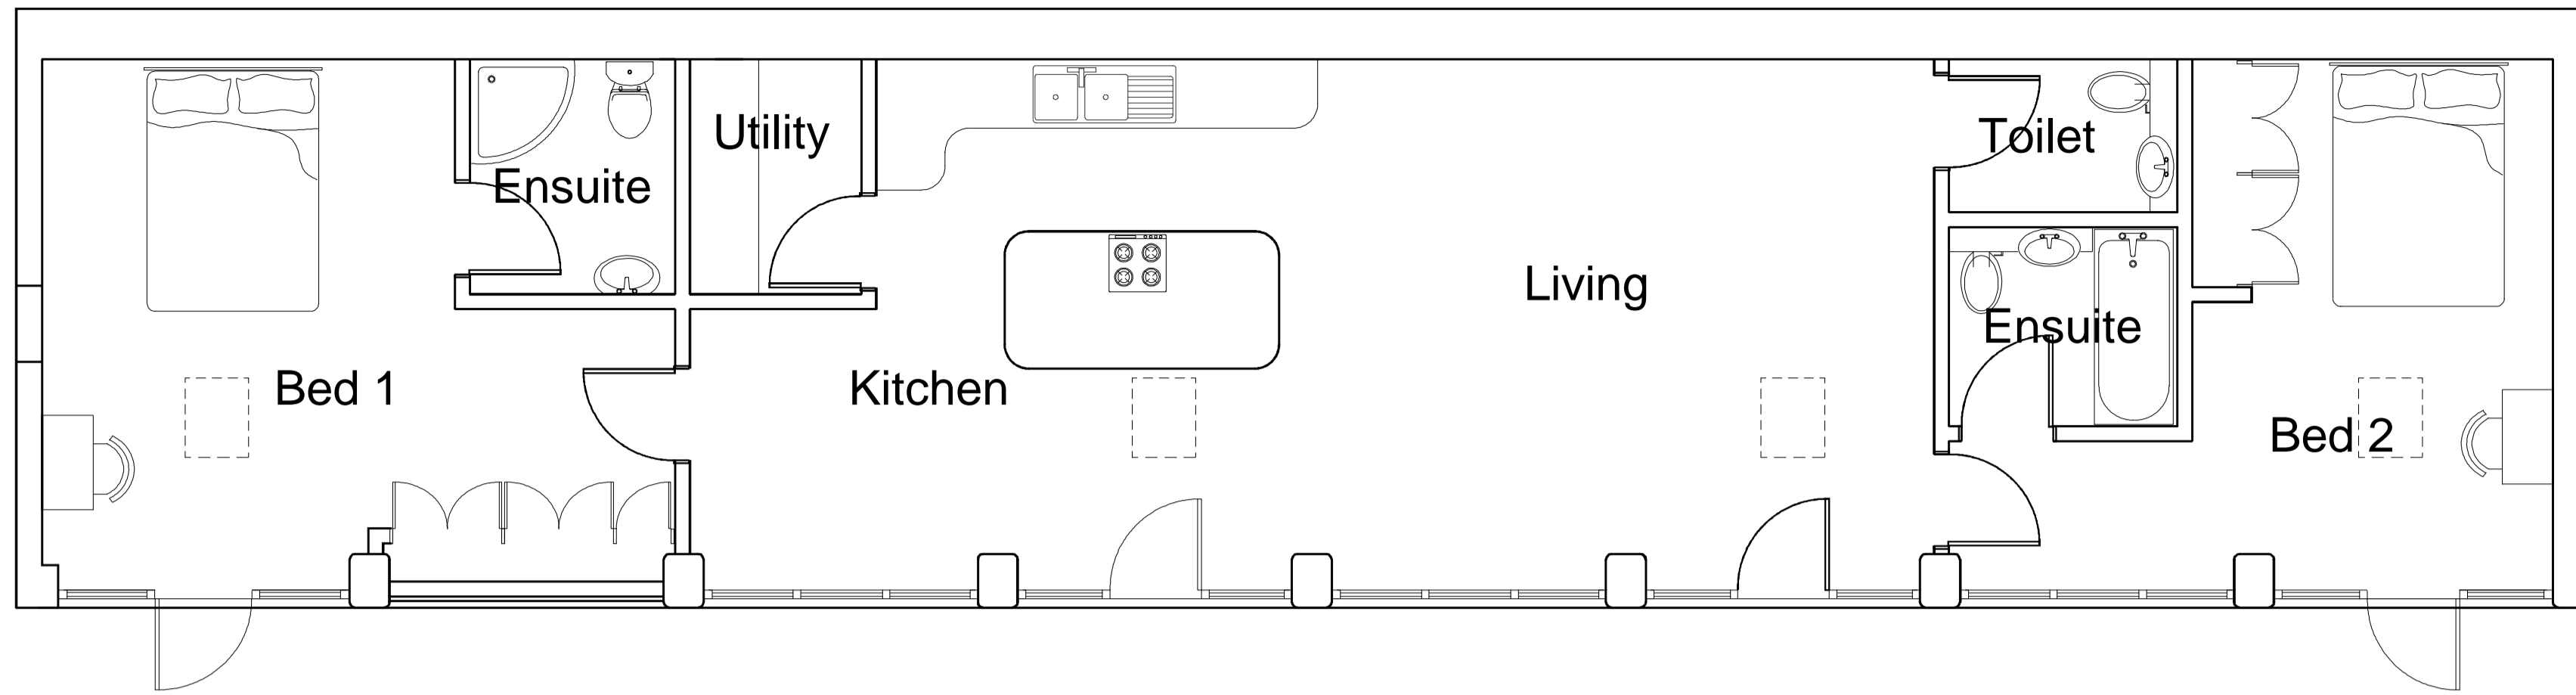

NORTH


Conservation roof lights

Existing corrugated roof removed and replaced with red clay pantiles

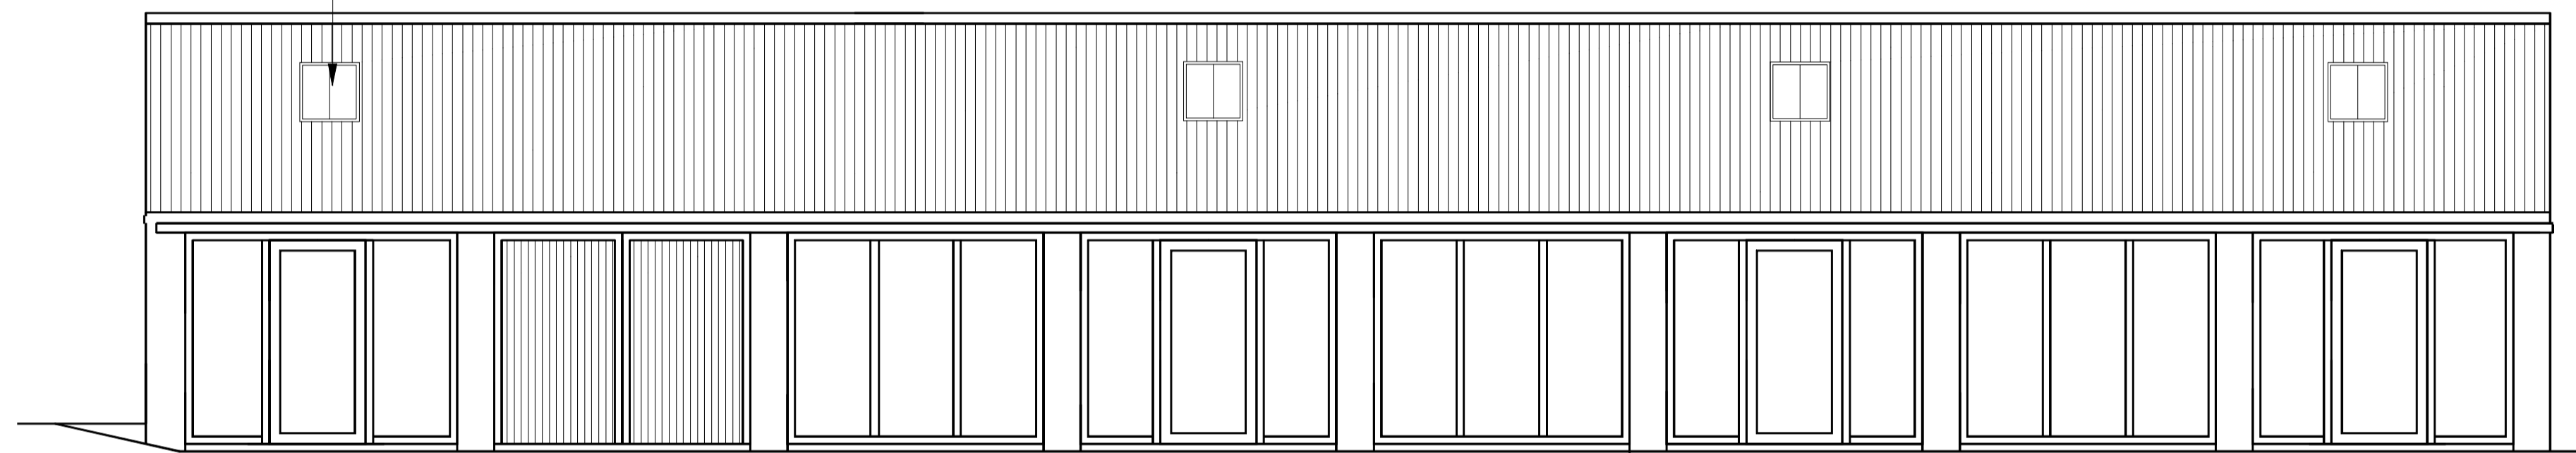


Existing brickwork repaired/replaced as necessary using bricks to match


EAST

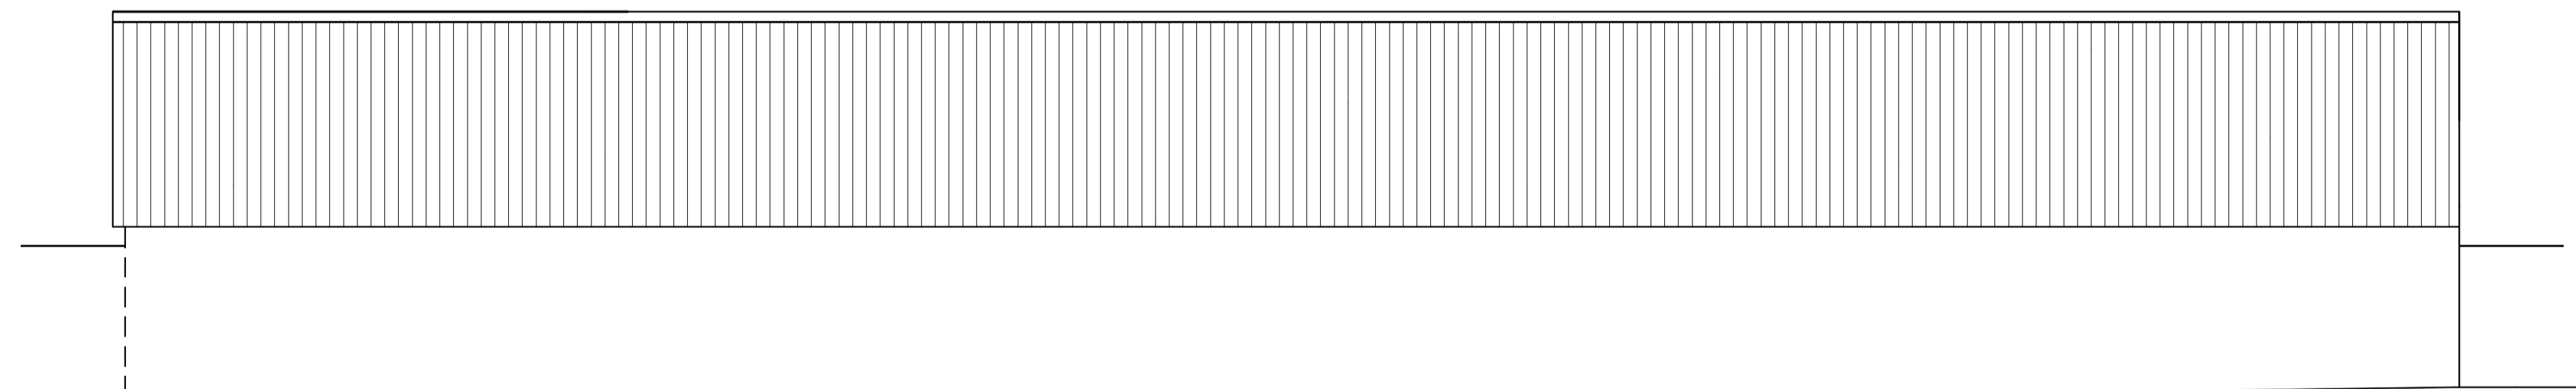

WEST

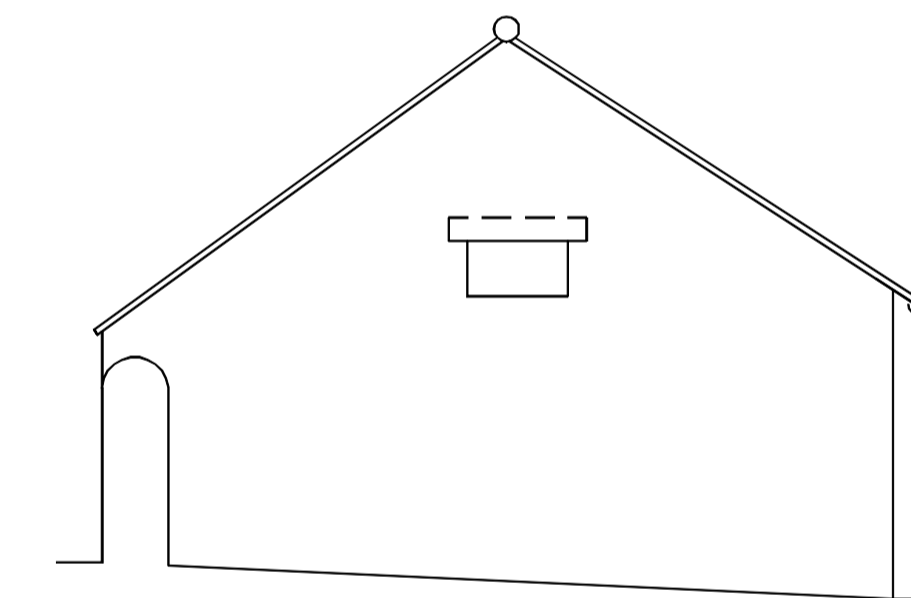

SOUTH

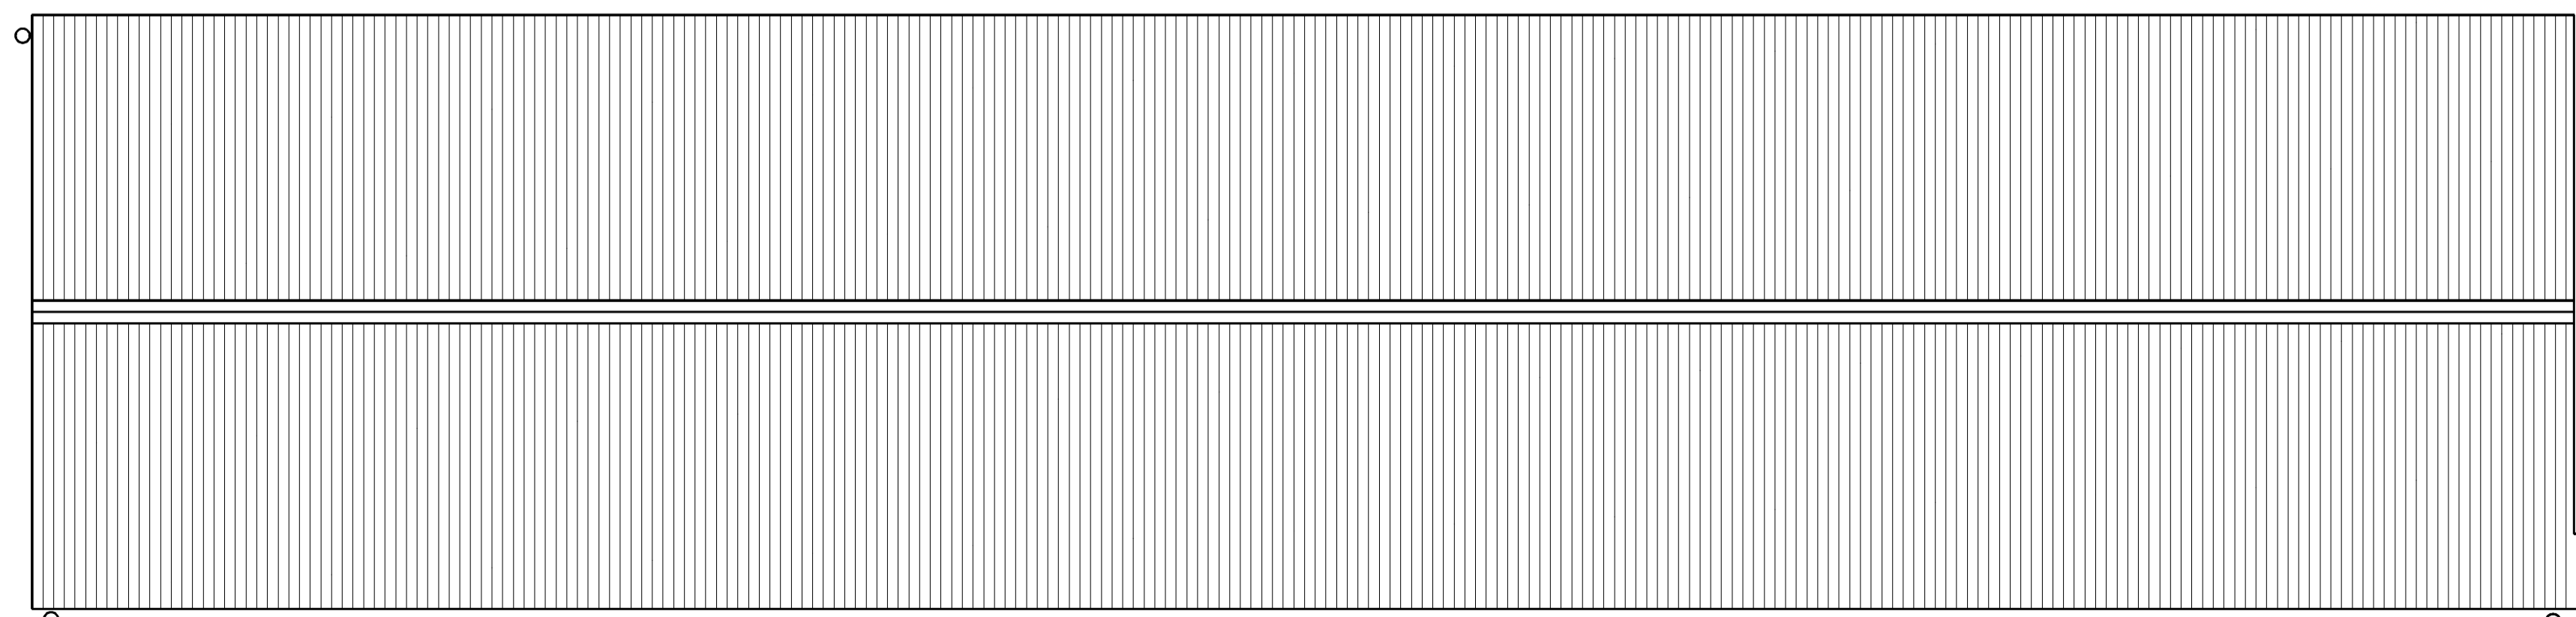

Rainwater to new soakaways

ROOF PLAN

ISSUE	PLANNING
TITLE	PROPOSED ELEVATIONS AND FLOOR PLAN
DATE	MARCH 2021
SCALE	1:50 @ A1
DRAWING No.	1363/4
BARN 4 MANOR FARM, GREAT NORTH ROAD, TORWORTH, NOTTS. DN22 8NU	
CANNON DEVELOPMENTS. OLD SCHOOL HOUSE, WISTON ROAD, CLAYWORTH, RETFORD, NOTTS. DN22 9AB	