




Original Paper Size A3



RECEIVED
 20/00860/OUT
 28.10.2020
 Princes Hill
 Council

PDA ARCHITECTS
 59 ROYAL AVENUE, CALCOT, READING,
 BERKSHIRE, RG31 4UR.
 Tel: 01183 761466

This Drawing is the copyright of PDA Architects and may not be reproduced without prior written permission. Do not scale from drawings. All dimensions are to be Checked on site. Any errors or omissions are to be reported to the architect.

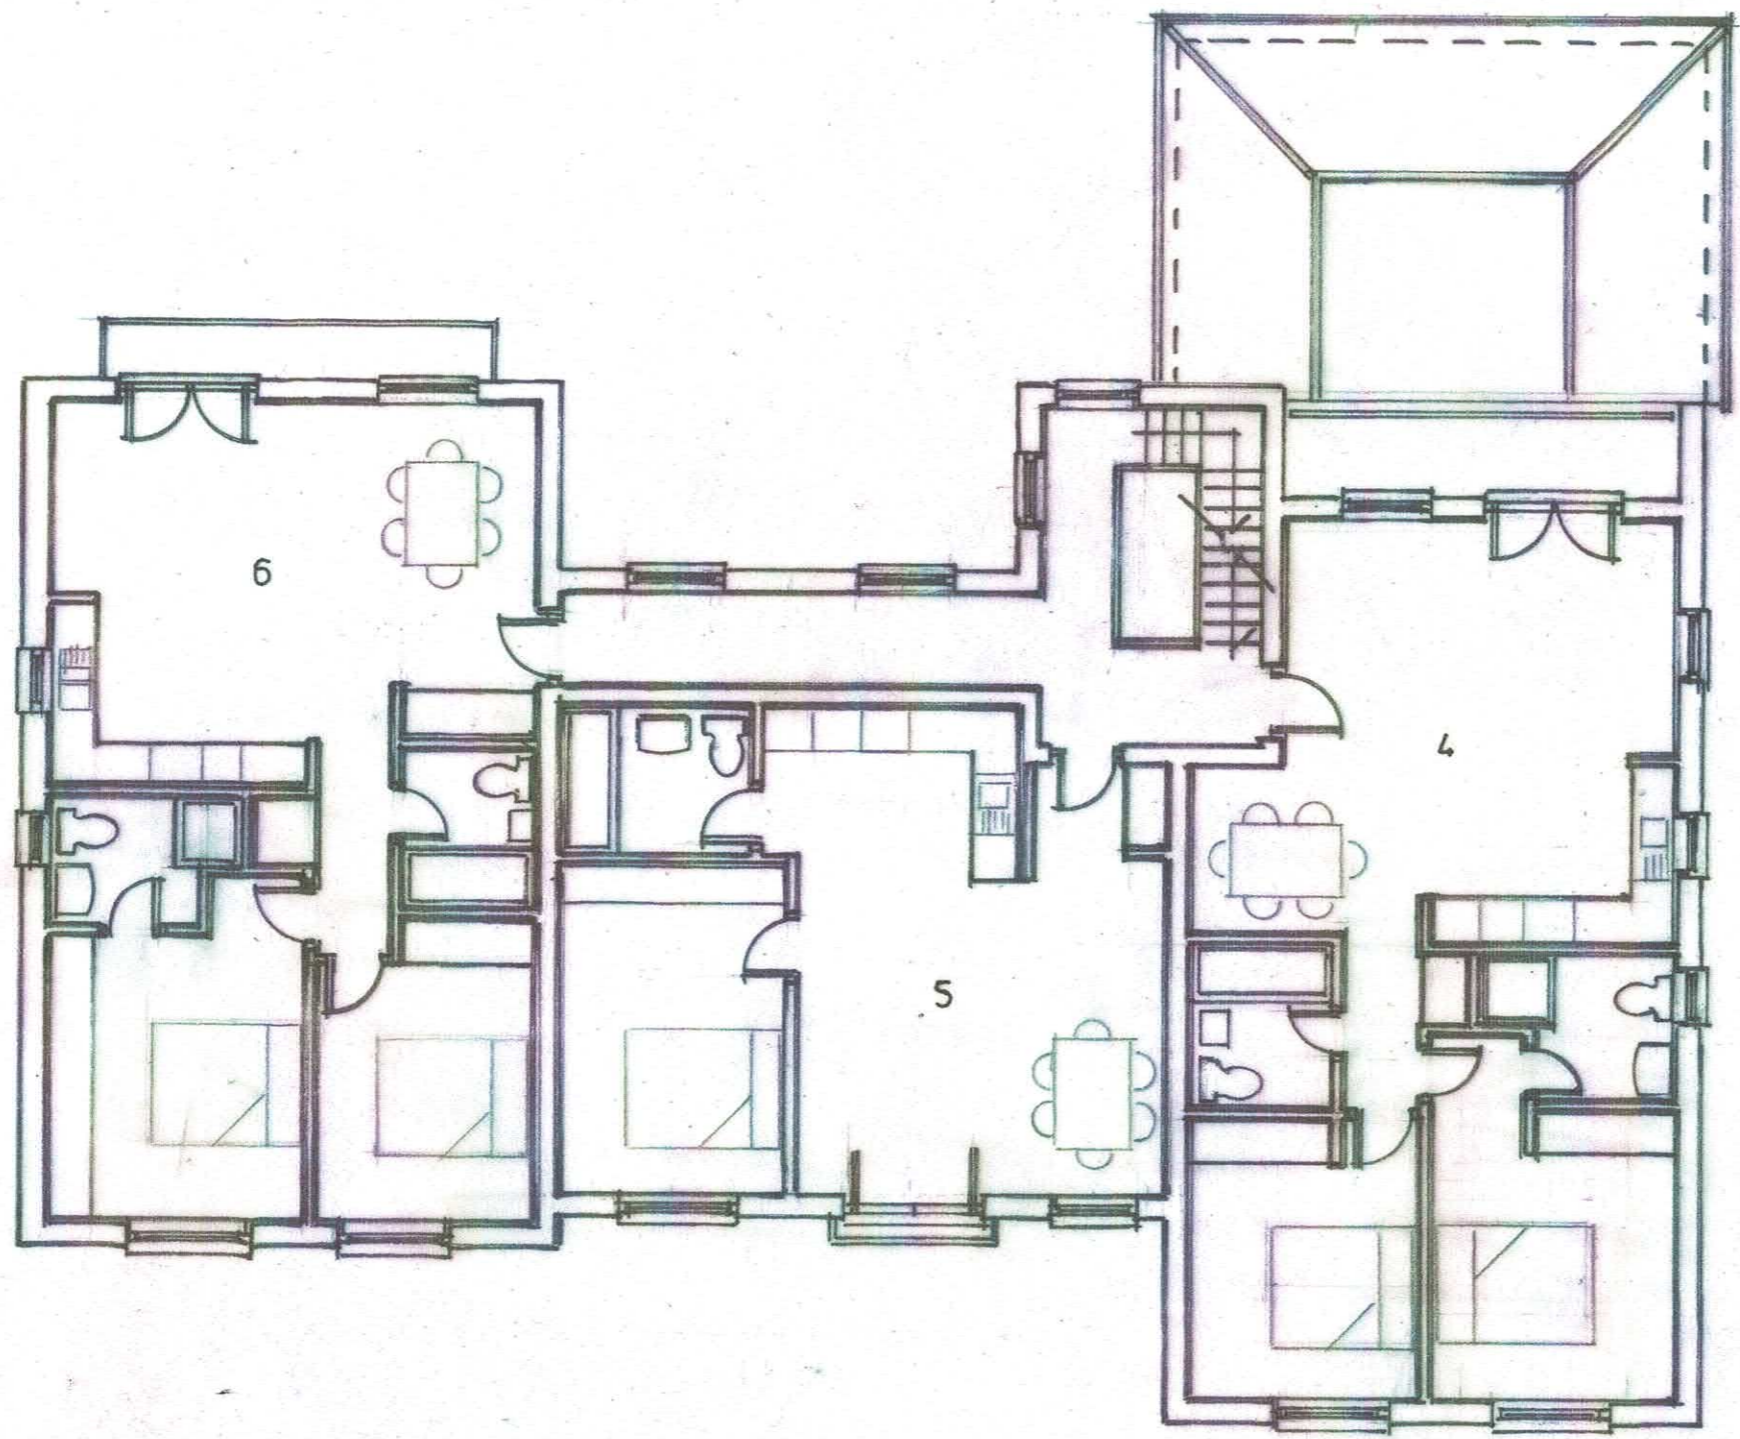

client Mrs A Donnelly

job Proposed Residential Development:
 92 YORKTOWN ROAD,
 SANDHURST,
 BERKSHIRE.

title SKETCH OF PROPOSED
 FIRST & SECOND FLOOR
 PLANS.

drawn PD

scale 1 : 100

date September 2020

job.ref: VRS/92 Drng no. SK03 rev.

1 PROPOSED FIRST FLOOR PLAN
 1:100

FOR ILLUSTRATIVE PURPOSES ONLY.