
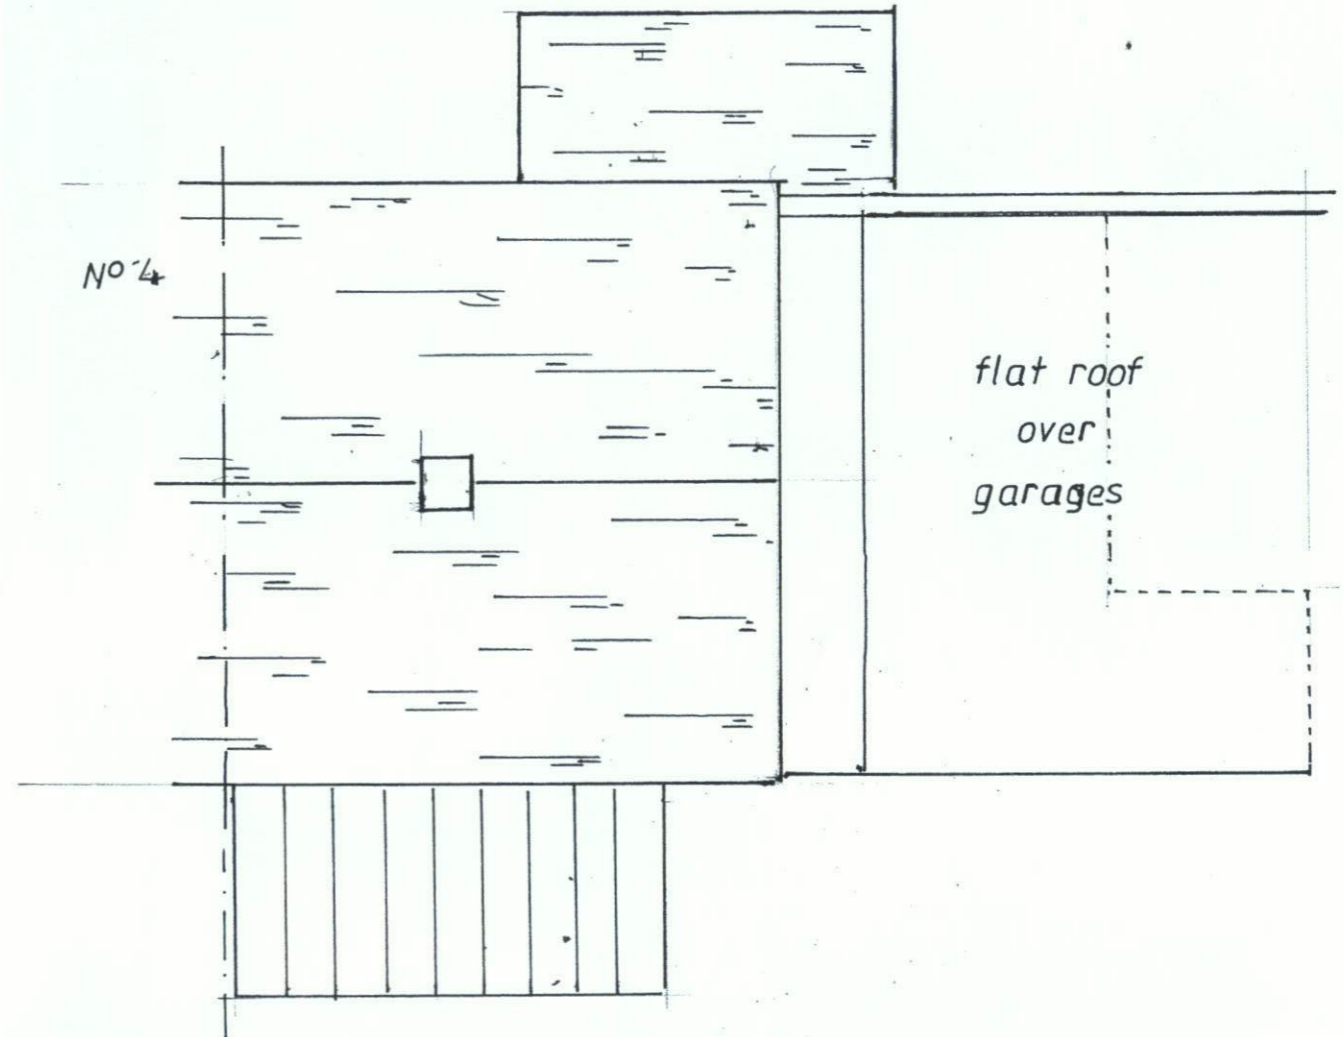


GROUND FLOOR

BRACKNELL FOREST COUNCIL  
RECEIVED  
- 1 APR 2021

ROOF PLAN

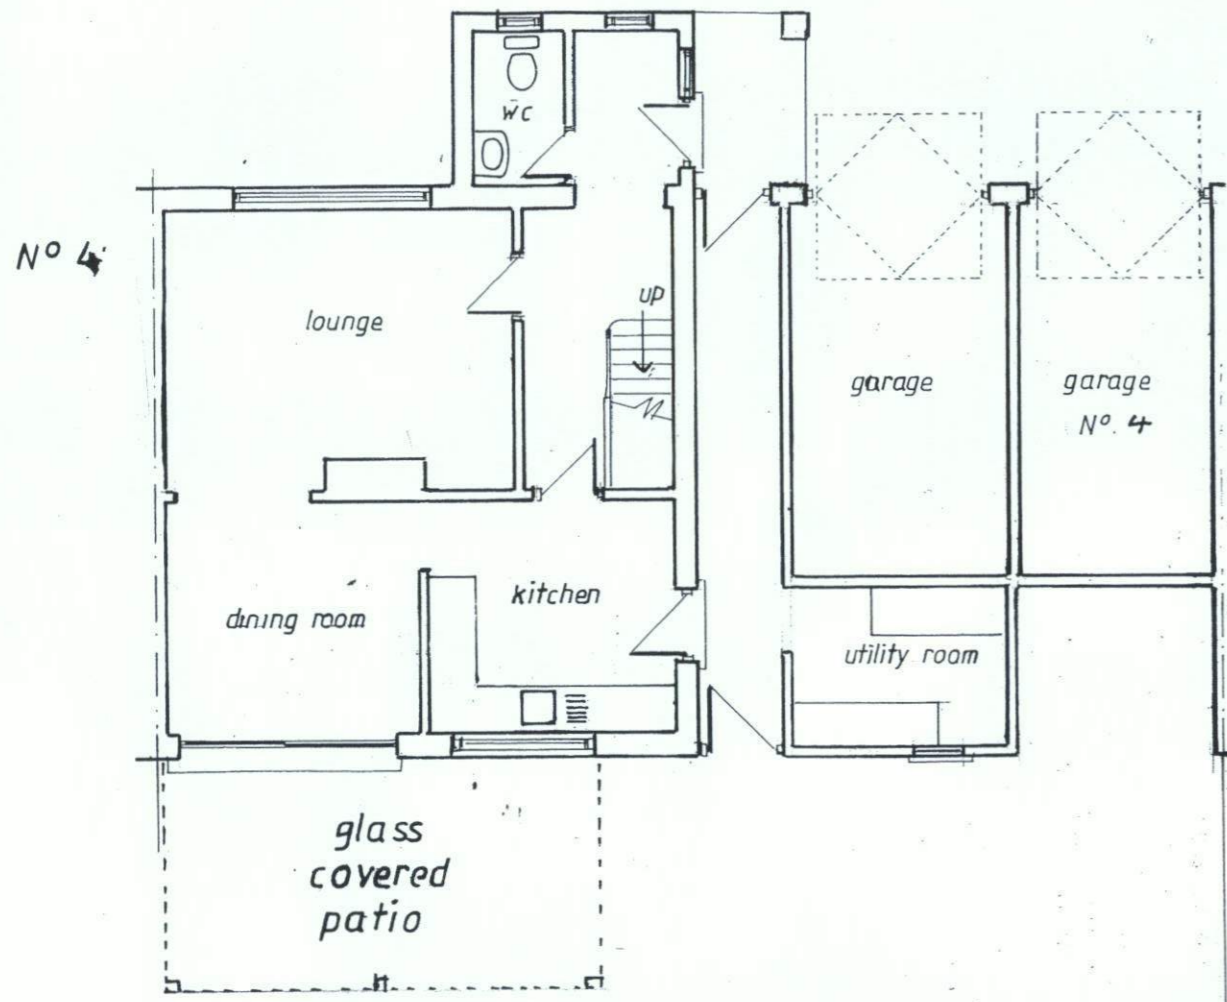

0 1 2 3 4 5 6 7 8m

SCALE BAR 1:100

VIADUCT SURVEYING SERVICES  
40 MANOR COURT ROAD  
HANWELL  
LONDON W7 3EL  
TELEPHONE: 0208 579 3098 MOBILE: 07850 280262

Revisions:

Job Title:  
3, WILLBERFORCE WAY, BRACKNELL, RG12 9PN

Scale: 1:100  
Date: MARCH 2021  
Drawn: DRS.

Drawing Title:  
PLANS "AS EXISTING"

**BKL 21036/1**