



0 1 2 3 4 5 6 7 8m

SCALE BAR 1:100

Nº4

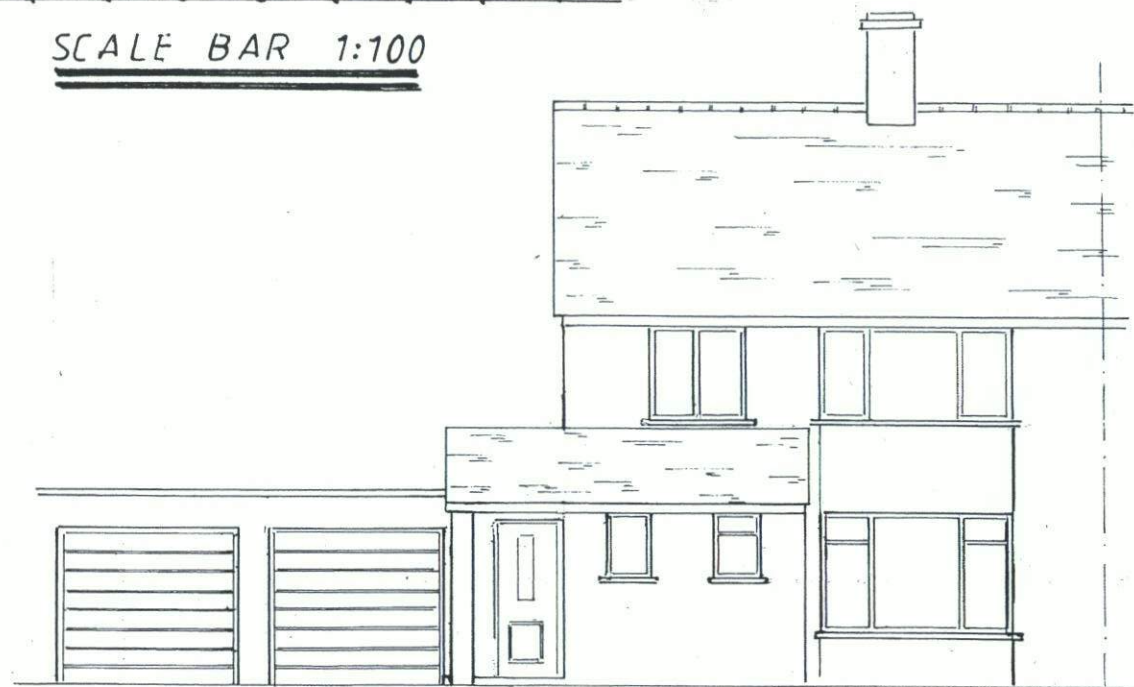

FRONT ELEVATION

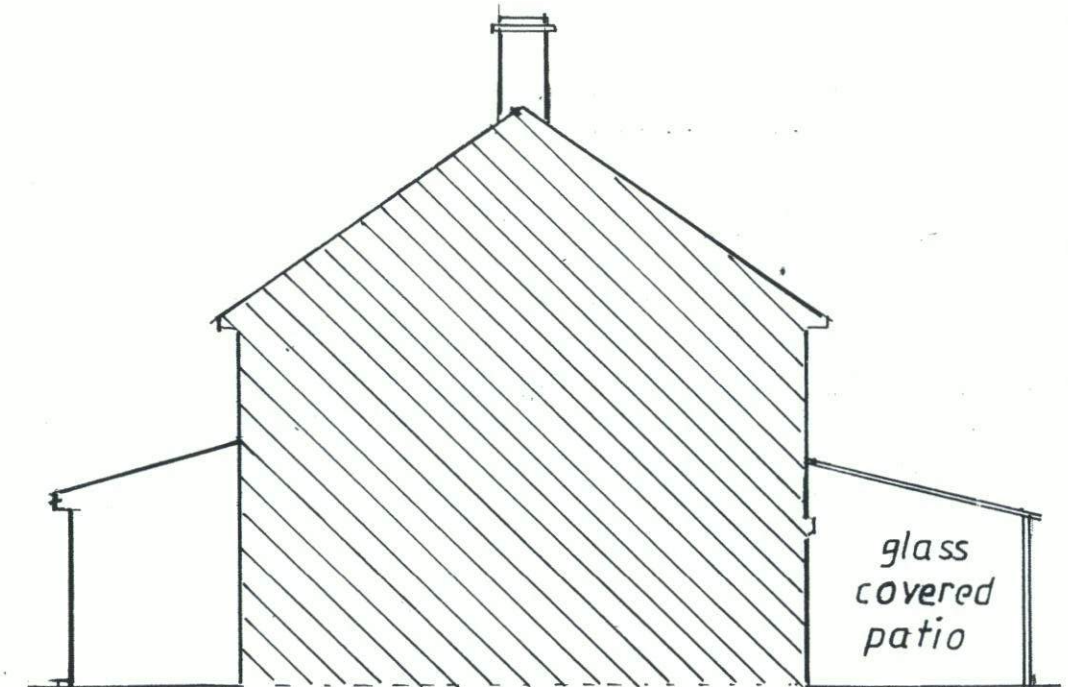


SIDE / PROFILE ELEVATION

Nº4



REAR ELEVATION

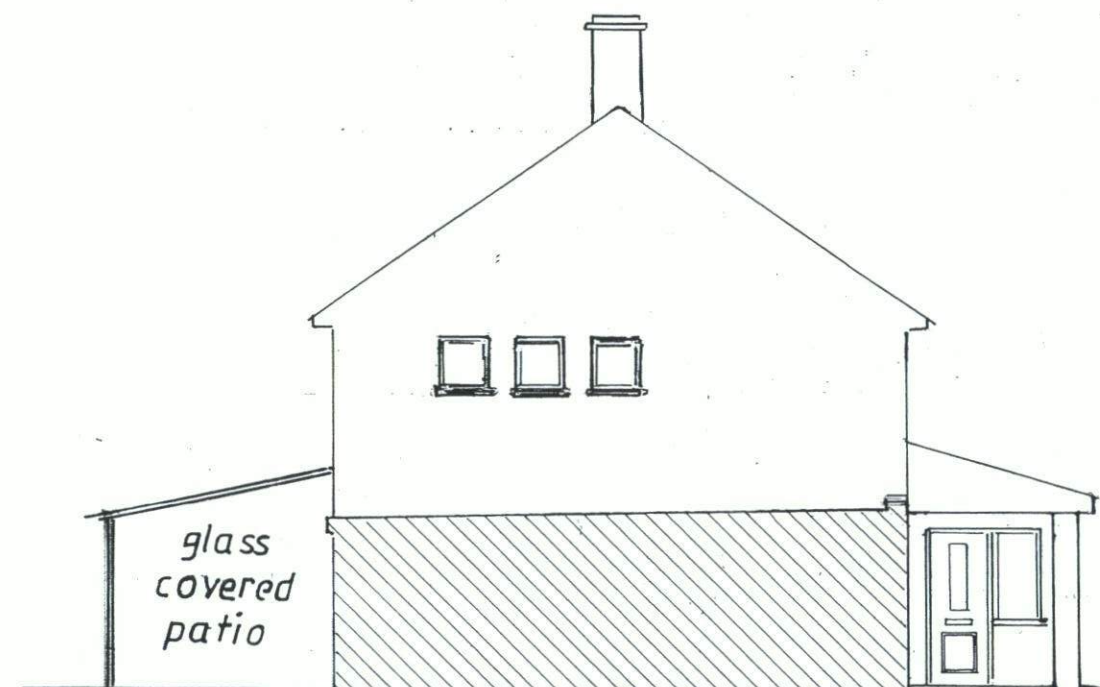

SIDE / PROFILE ELEVATION

BRACKNELL FOREST COUNCIL  
RECEIVED  
- 1 APR 2021

VIADUCT SURVEYING SERVICES  
40 MANOR COURT ROAD  
HANWELL  
LONDON W7 3EL  
TELEPHONE: 0208 579 3098 MOBILE: 07850 280262

Revisions:

Job Title:  
3, WILLBERFORCE WAY, BRACKNELL, RG12 9PN

Scale: 1:100  
Date: MARCH 2021  
Drawn: DRS.

Drawing Title: ELEVATIONS "AS EXISTING"

BKL 21036/2