



Front Elevation As Proposed




Rear Elevation As Proposed

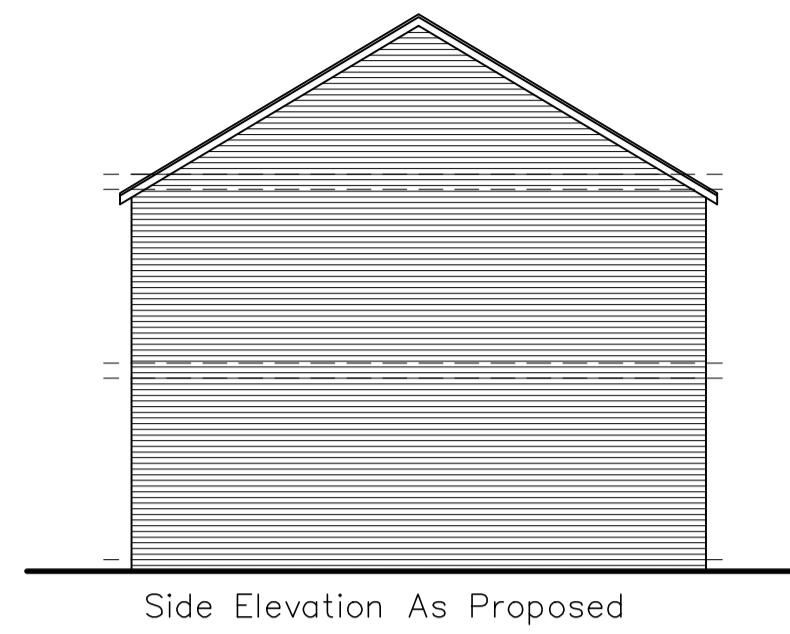

Side Elevation As Proposed

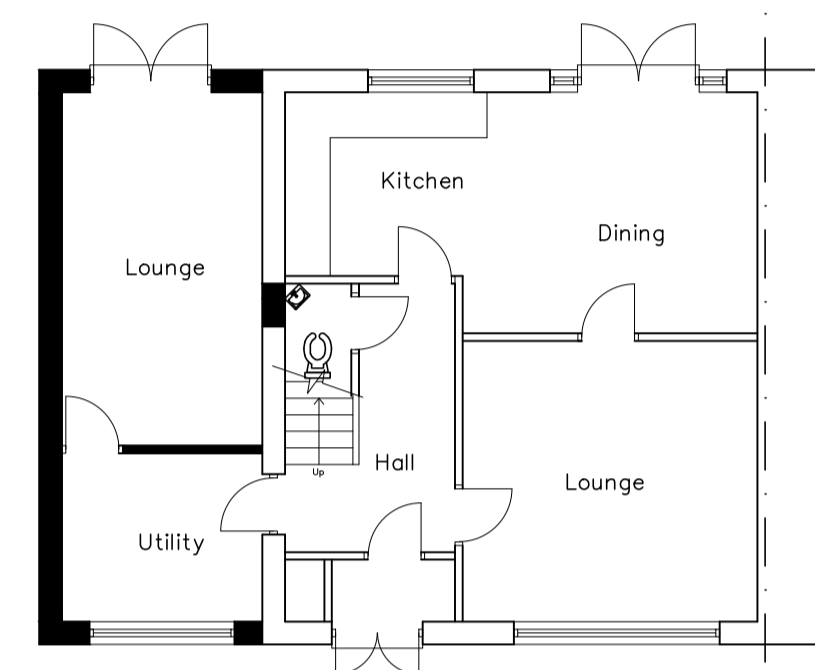


Ground Floor As Proposed

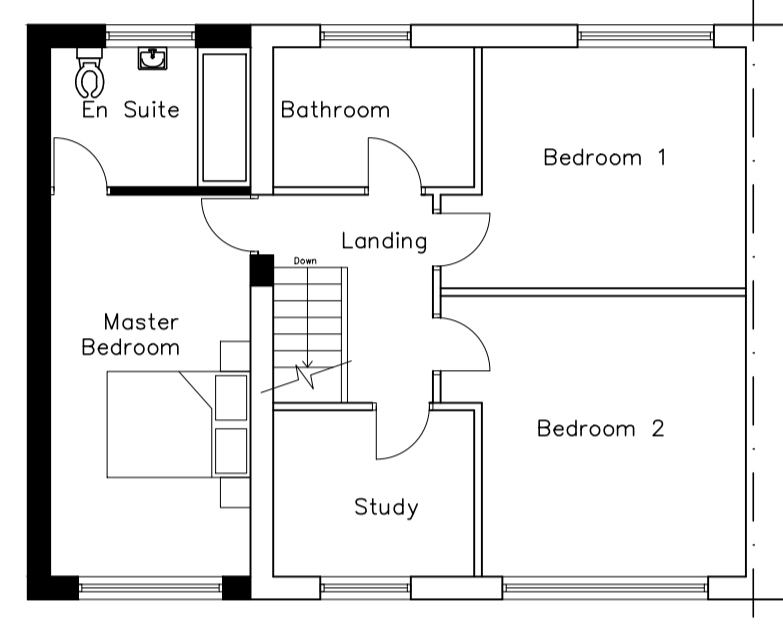


First Floor As Proposed




Front Elevation As Existing

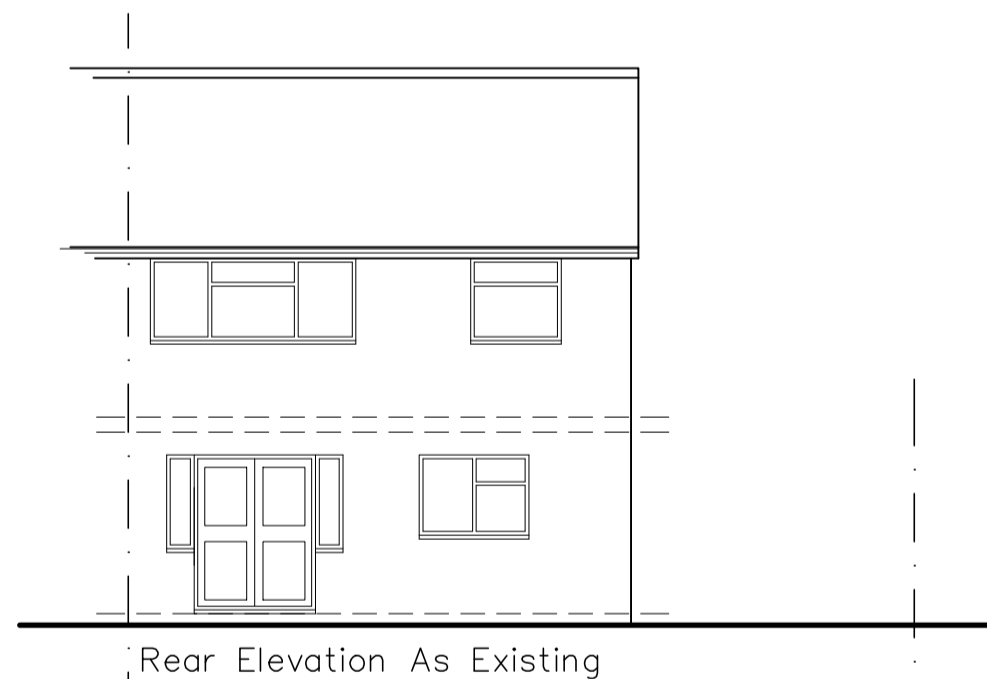


Rear Elevation As Existing

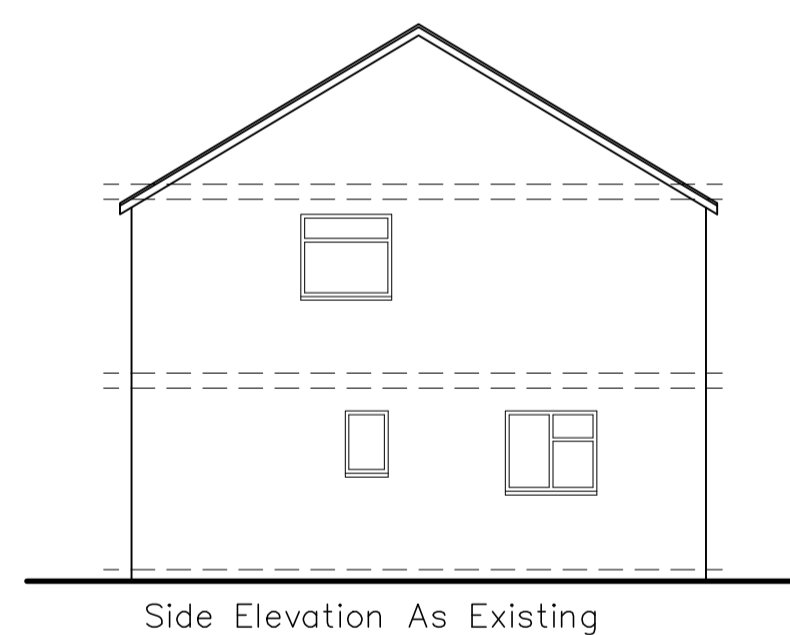

Side Elevation As Existing

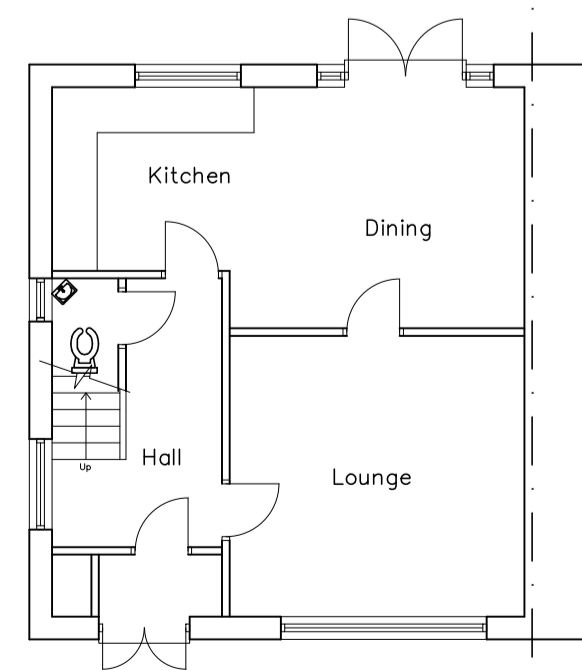

Ground Floor As Existing

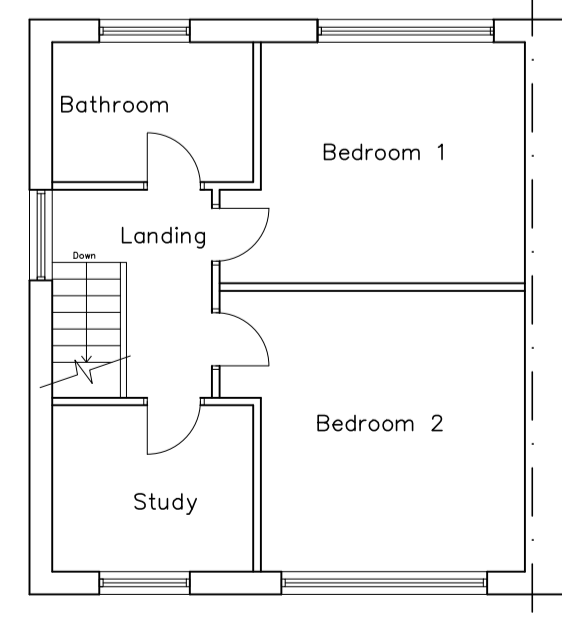

First Floor As Existing

REV.	DATE	DESCRIPTION



Proposed Extension at 12 Lon Y Llyn
Caerphilly for Mr Griffin

PLANS & ELEVATIONS AS EXISTING
AND PROPOSED

PLANNING DRAWING

SCALE 1:100 @ A1	DATE 05.03.21
DRAWN JB	
REF.	

DRAWING NO. 2021/0044/0001	REV.
-------------------------------	------