




Existing Front Elevation

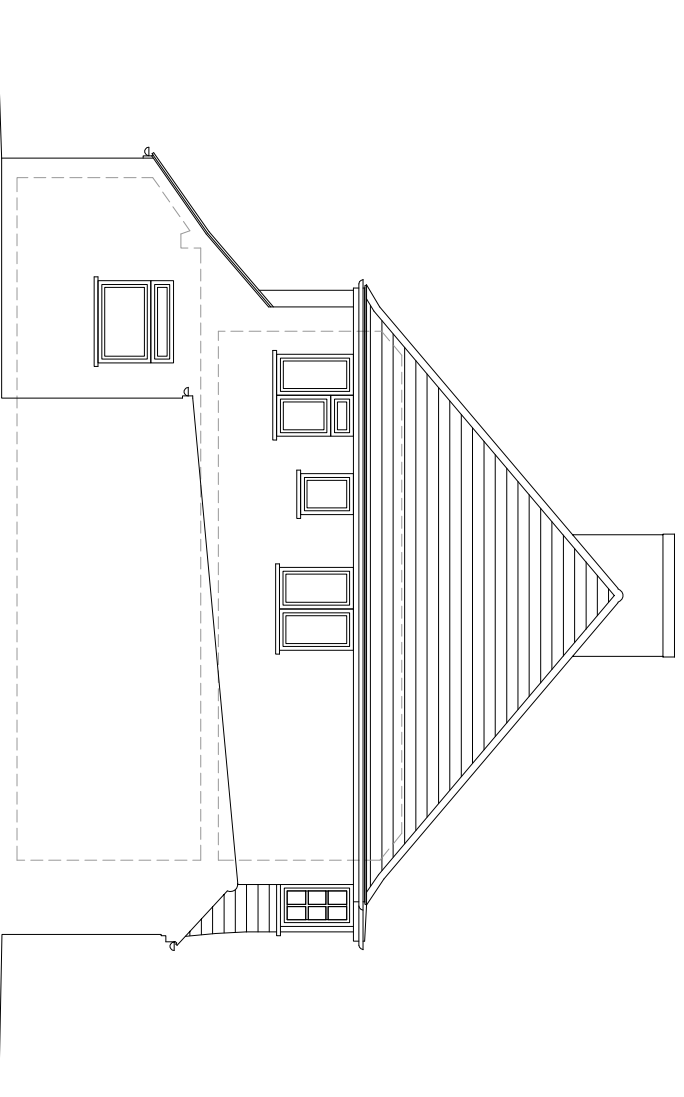

Existing Side Elevation

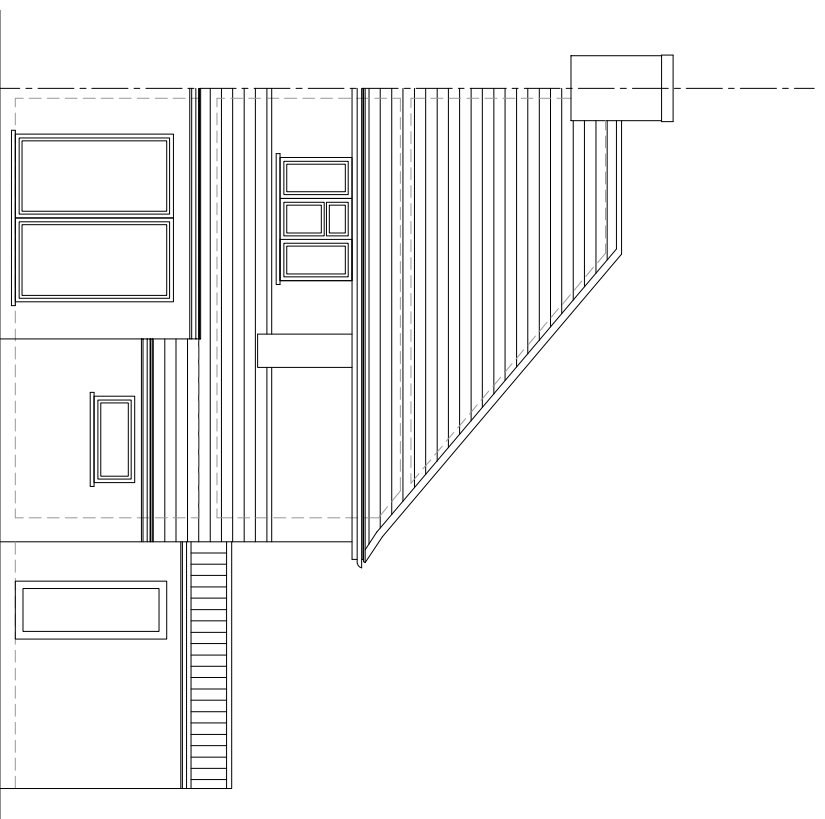

Existing Rear Elevation

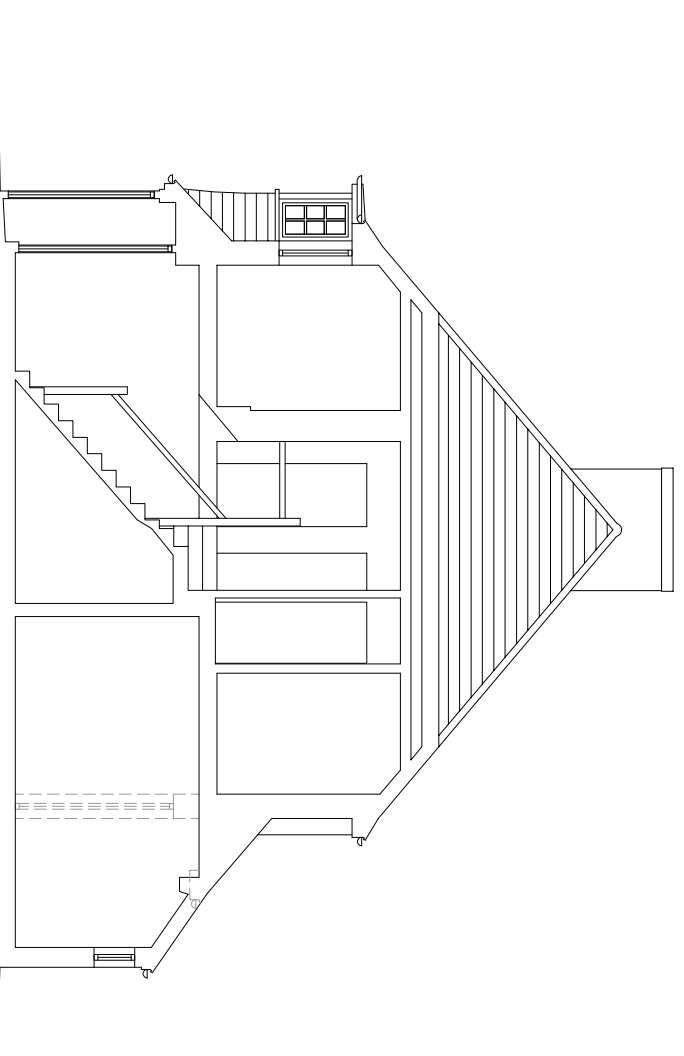

Existing Section AA


Rev	Date	Description



FLUENT
 ARCHITECTURAL DESIGN SERVICES
 69-71 WINDMILL ROAD, SUNBURY,
 MIDDLESEX, TW16 7DT
 TEL: 0800 0438838
 EMAIL: INFO@FLUENT-ADS.CO.UK
 WEB: FLUENT-ADS.CO.UK

Epsom, 38 Hamilton Close

Existing Elevations and Section

 1 : 100 @ A3 

Scale 1:100 @ A3 Dwg No. FLU.1246.3.03

Date 10.08.20 Rev

Drawn P. Ferranti