


DO NOT SCALE FROM THIS DRAWING
EXCEPT FOR PLANNING PURPOSES ONLY
Copyright reserved


This drawing is issued for the sole & exclusive use of the named recipient. Distribution to any third party is on the strict understanding that no liability is accepted by YMD Boon Ltd for any discrepancies, errors or omissions that may be present & no guarantee is offered as to the accuracy of information shown.
All dimensions to be checked on site & any discrepancies found shall be brought to the attention of YMD Boon Ltd prior to commencement of any building works.

THIS DRAWING IS TO BE READ IN COLOUR PRINT

CDM - RESIDUAL RISKS
The following are considered to be significant risks relevant to this drawing, which could not be fully mitigated or removed through design. Further possible control measures have been identified within the Design Risk Assessments which may help to mitigate these and other identified risks further during the construction / maintenance process.

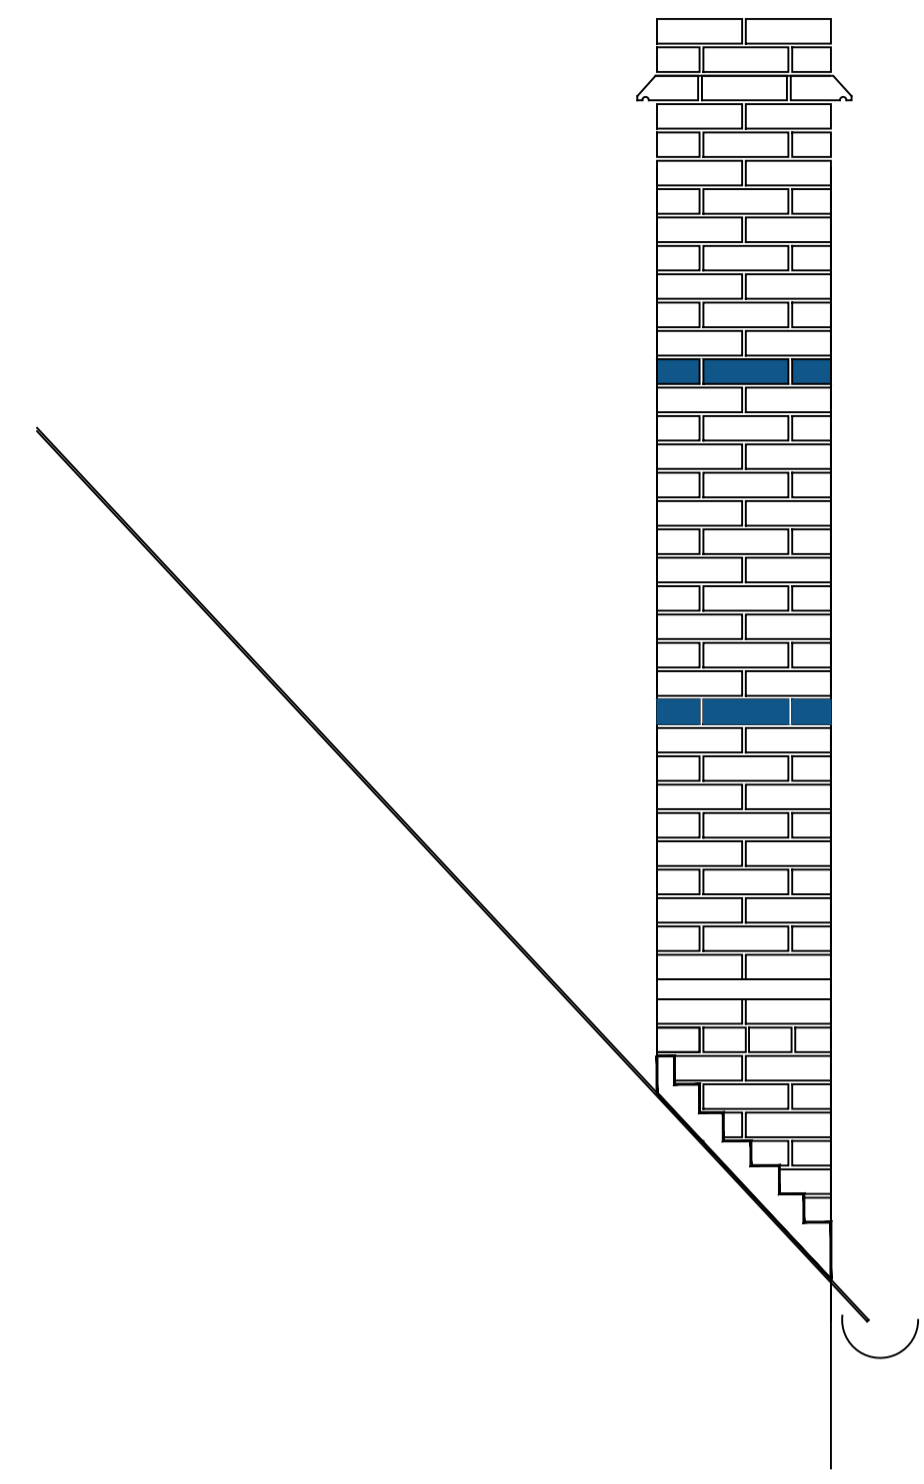


Side Elevation (Not to Scale)

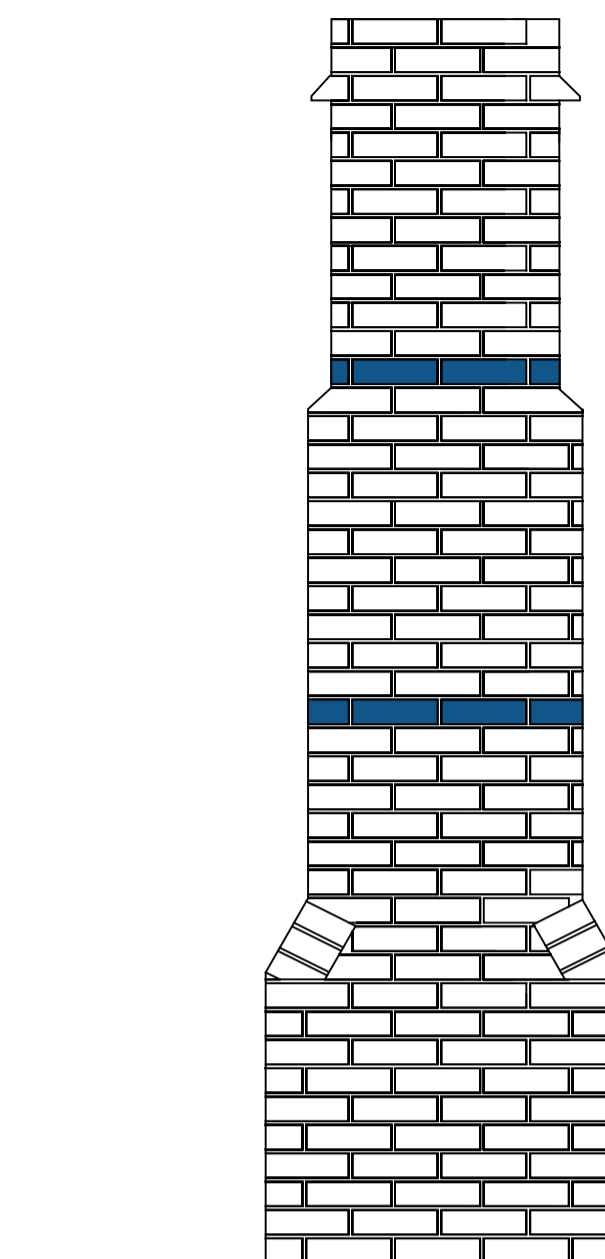


Rear Elevation (Not to Scale)

Carefully dismantle chimney to roof height and clean all bricks for reuse. Take note of chimney stack detailing and brick courses etc. Rebuild like-for-like in 1:2:4 lime mortar or to match original lime mortar, retaining all original brickwork detailing with pointing to match. Allow to carry out mortar sampling and laboratory analysis to establish mix ratio and aggregate type/ colour. Replace lead flashing and soakers to base of stack. Allow for isolated repairs to slate roof covering.

Eaves level (approximate)

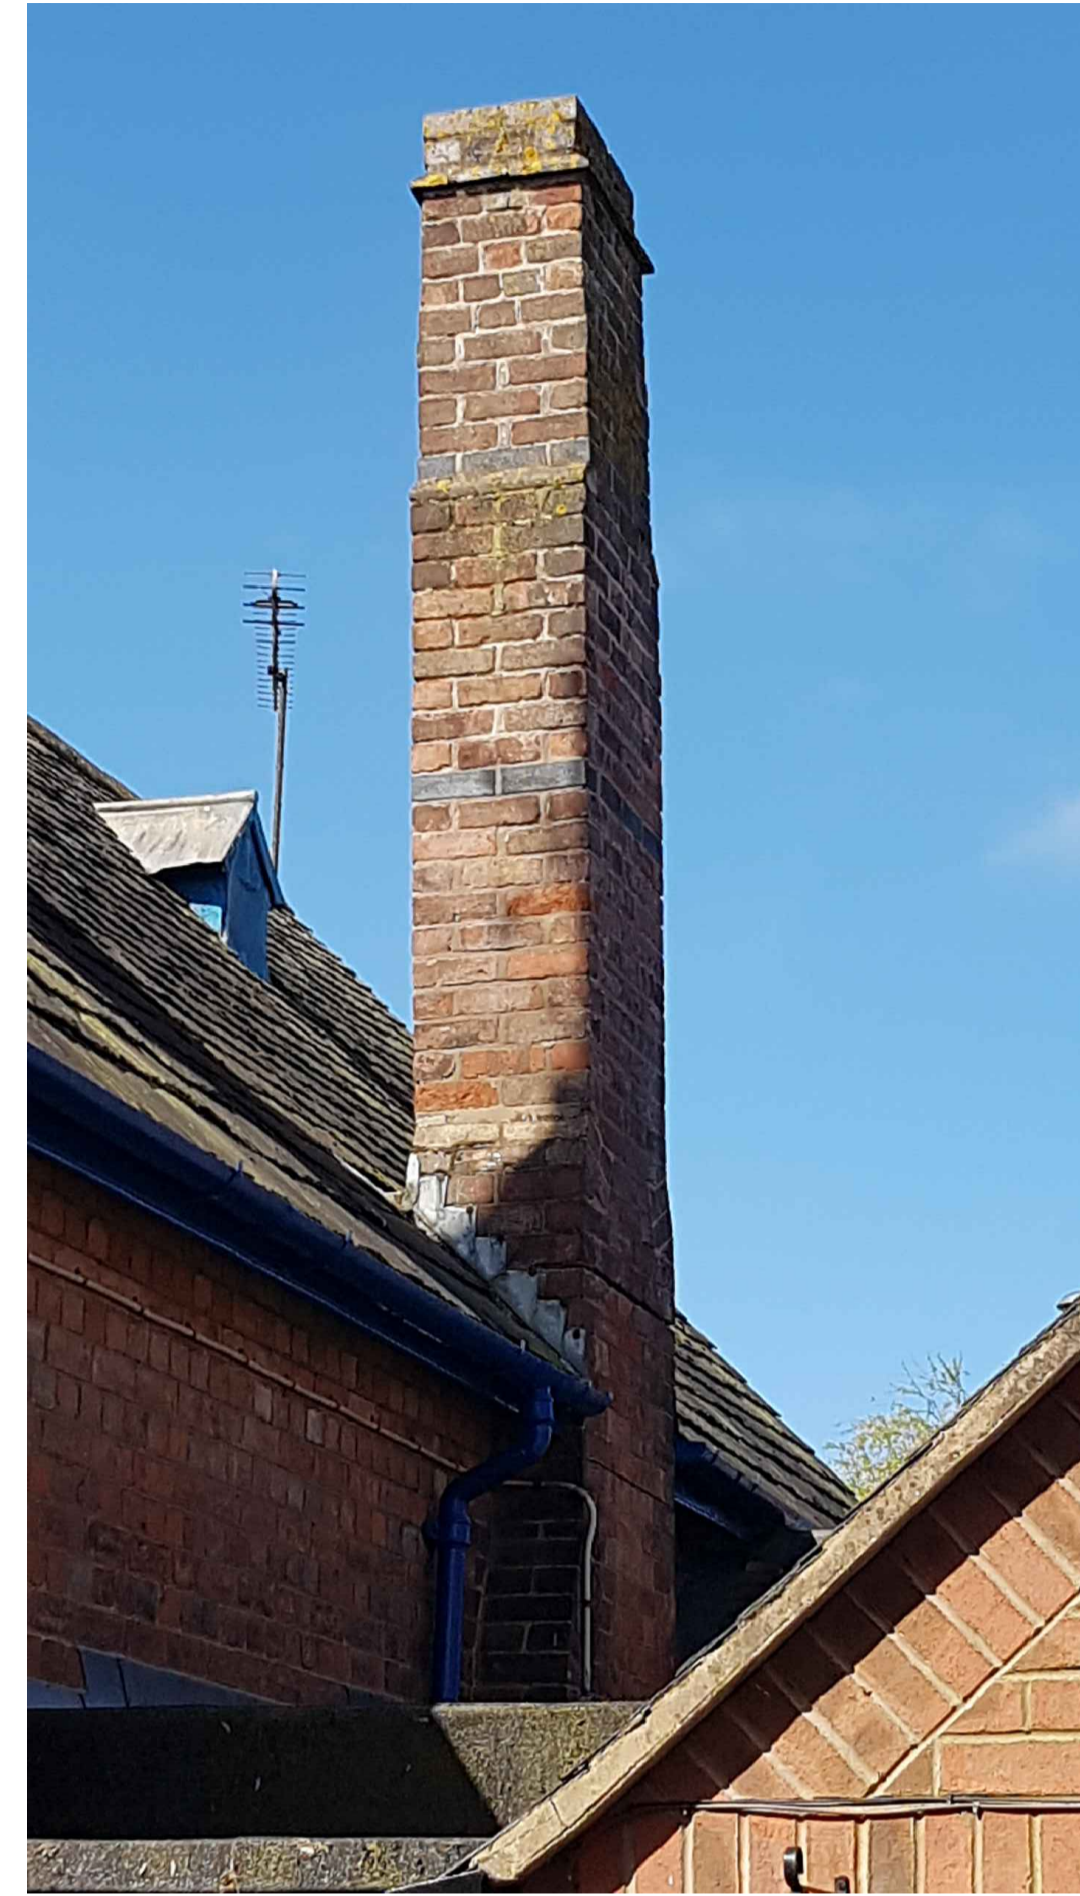

Existing chimney to be re-constructed

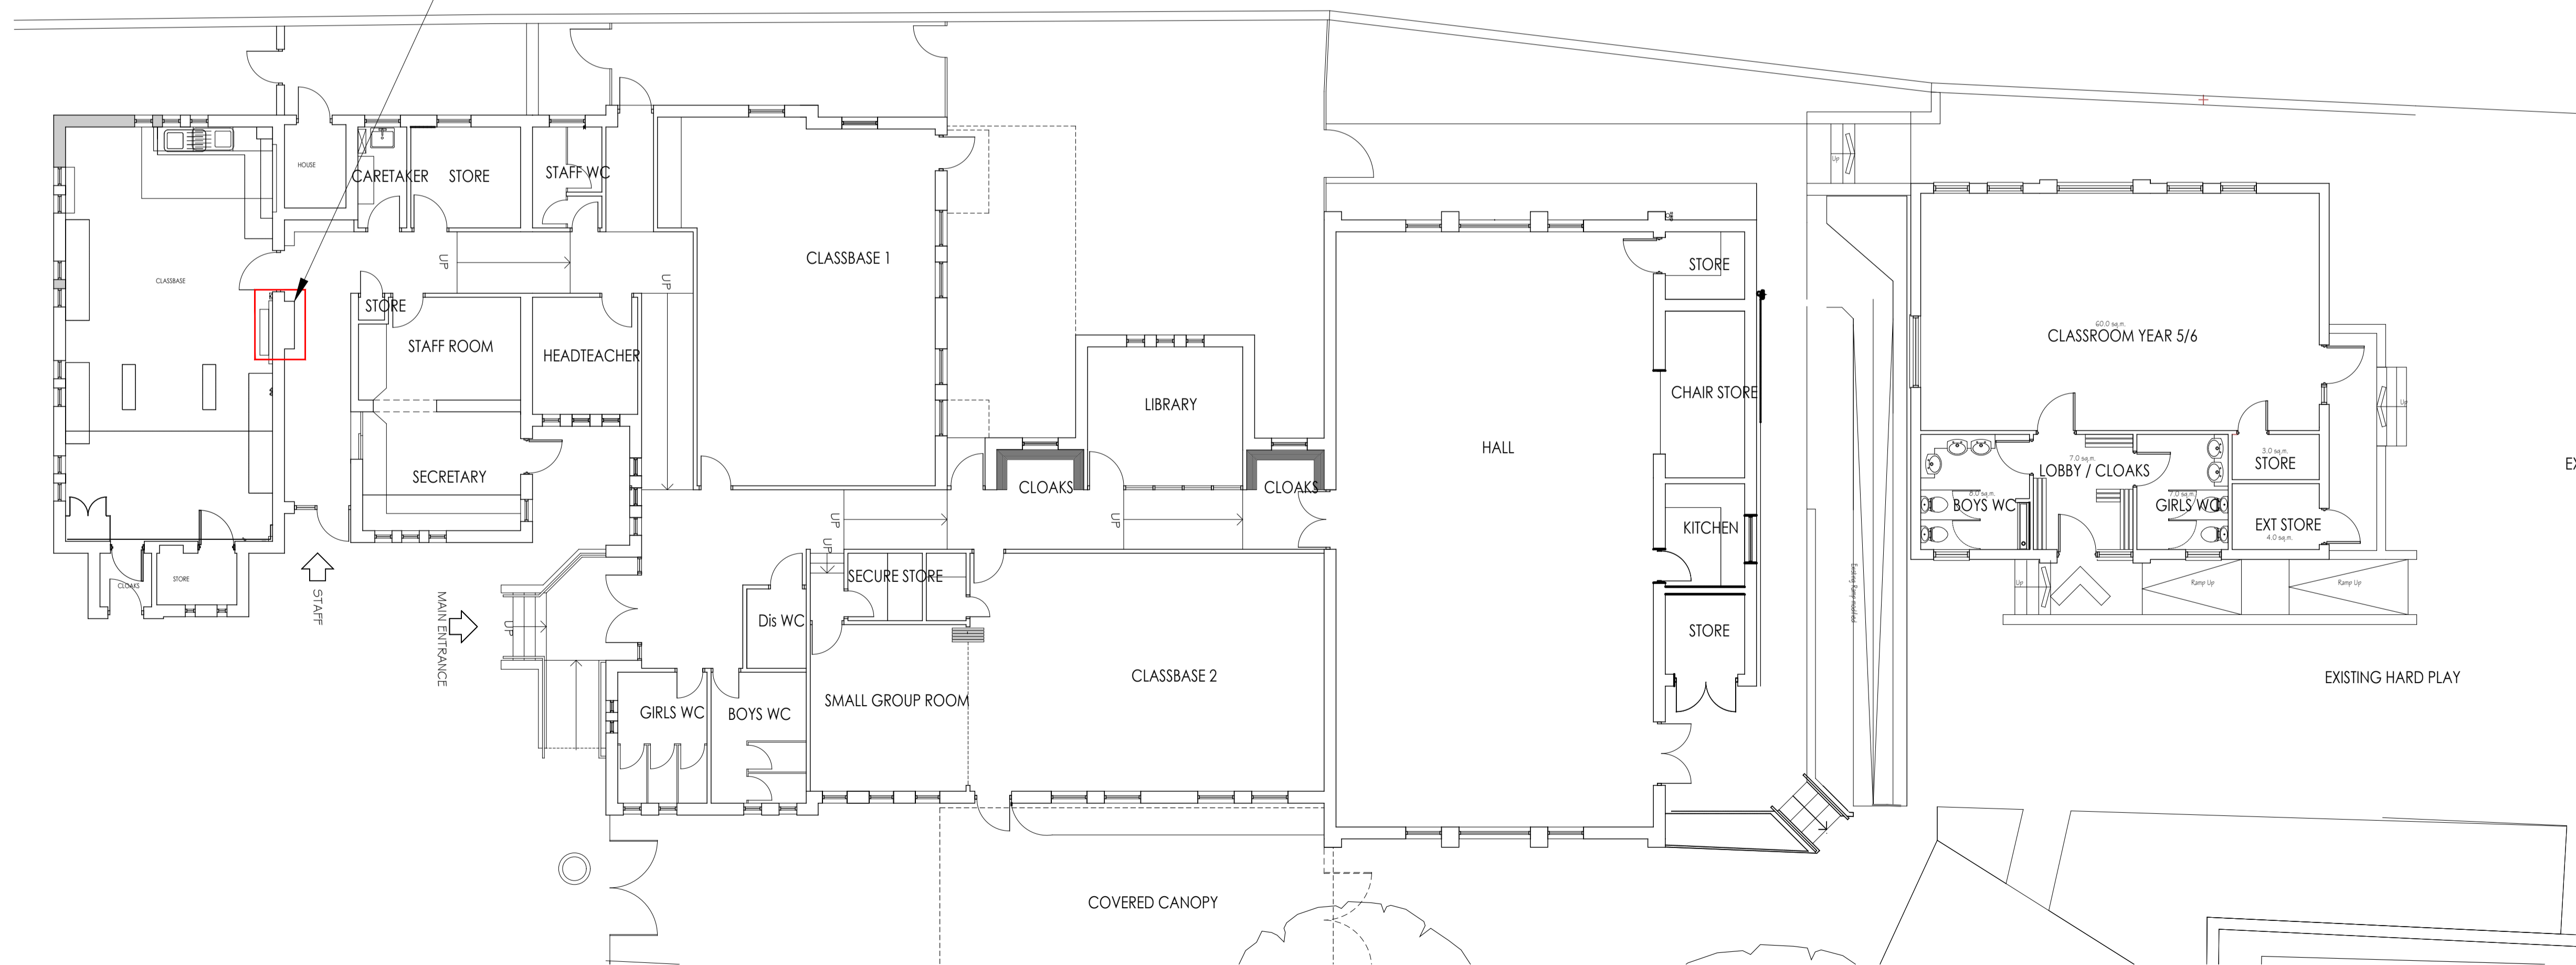

Existing Site Plan Scale 1:100

Revision	Description	Date	Drawn	Chk'd

PLANNING ISSUE



6b Anson House, Compass Point Business Park,
Market Harborough, LE16 9HW
Tel: 01858 464 482 Fax: 01858 467 604
12 Pride Point Drive, Pride Park, Derby, DE24 8BX
Tel: 01332 293 404 Email: enquiries@ymdboon.co.uk

Client
St. Mary's C of E School
Kilby

Project
Structural Chimney Repairs

Scale As Shown	Date 22.02.21	Drawn TW
Drawing Title Proposed Details	Checked JW	Revision
Drawing Number J4629-01		