



NEW GATES

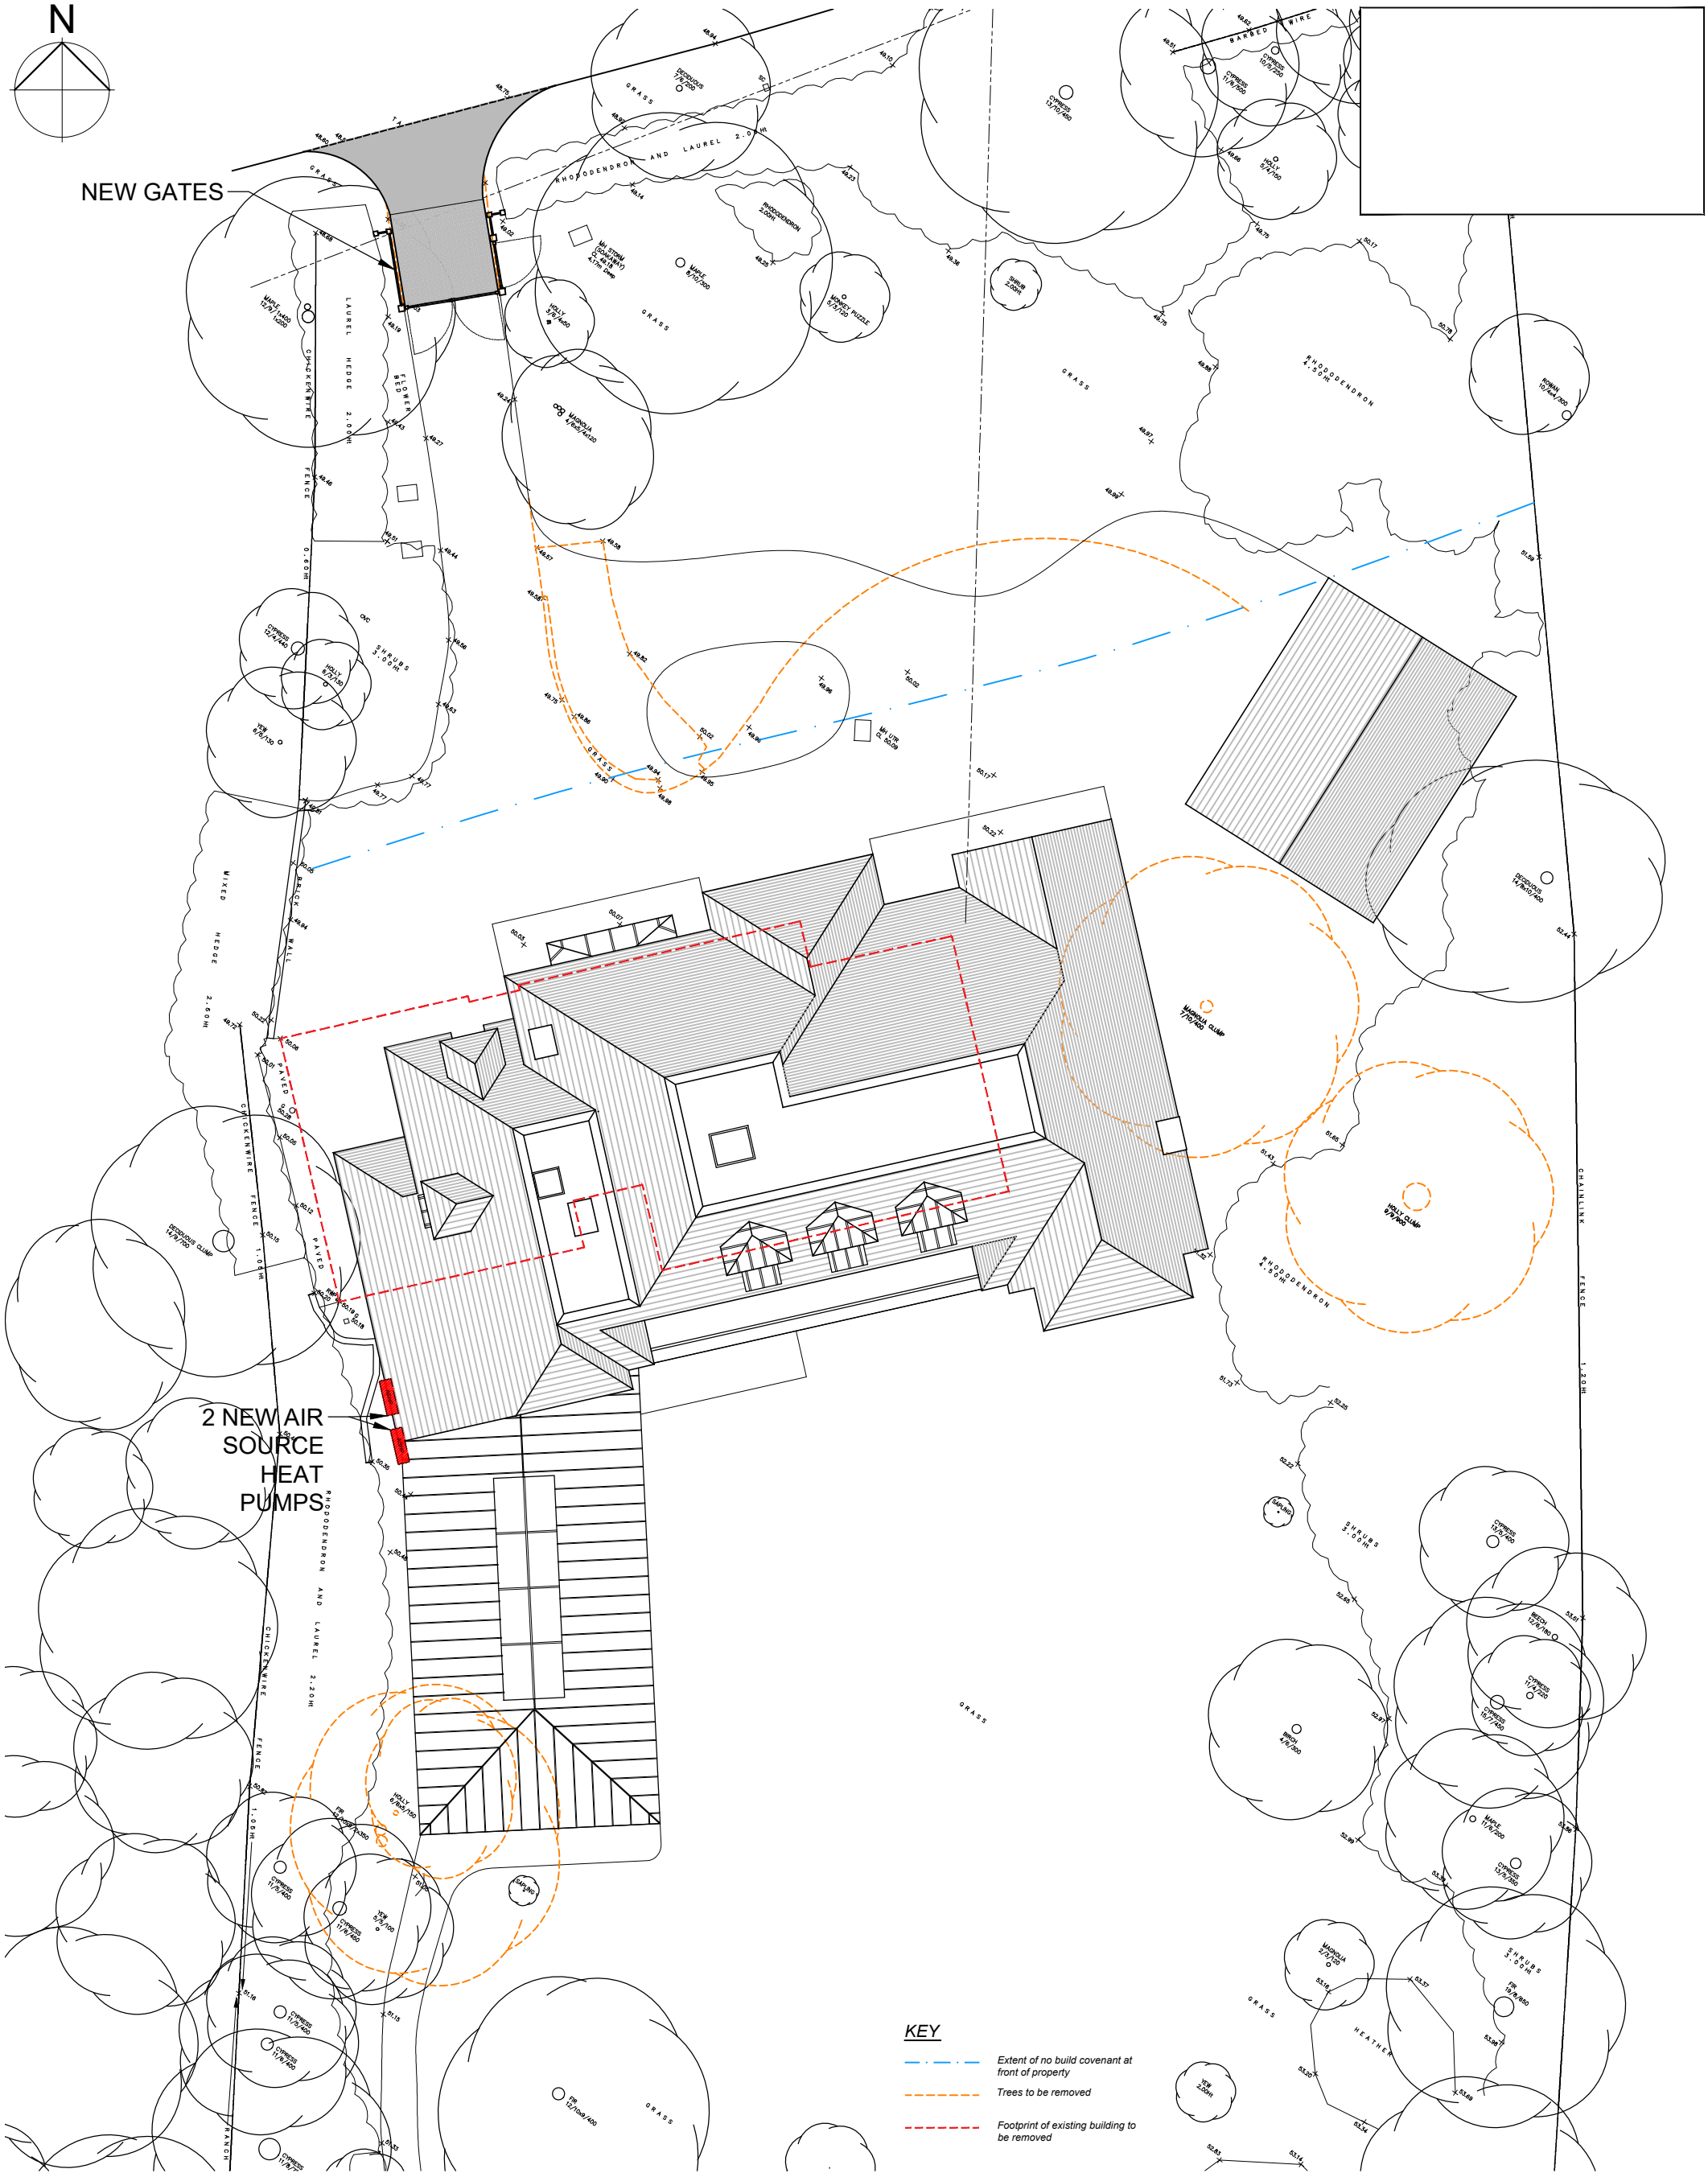

Scale 1:200

 

Planning

Rev	Date	Description
A	20.04.2021	Gate designed and ASHP added
Revisions		

CLIENT: Mr & Mrs White	DRAWING TITLE Proposed Site Plan
PROJECT Broomwood, Woodland Rise, Sevenoaks	

SCALE: 1:200 @ A3
DATE: April 2021
DRAWN: ND / TK
CHECKED BY: W
DRAWING NO.
W1554 P11 A

WITCHER CRAWFORD ARCHITECTS & DESIGNERS		
32 St Thomas Street Winchester Hampshire SO23 9HJ Tel: 01962 813344 Email: info@witchercrawford.com Web: www.witchercrawford.com		