




EAST ELEVATION
 1:100

 


WEST ELEVATION
 1:100

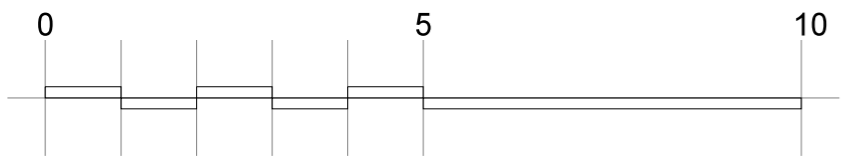

Scale in metres - 1:100 scale bar

porcupine design 26 Muirpark Drymen G63 0DX		date 23 02 21 12 02 21		client Mr & Mrs Brown		date 05 03 021	
07540 722 434		by		address 2 Greenend Road, Killearn		drawn SJK	
www.porcupinedesign.co.uk		checked		title Existing E W Elevations		checked -	
DO NOT SCALE. Use figured dimensions only. All dimensions, spot levels and drainage positions to be checked on site by Contractor prior to construction. Any discrepancies to be reported back to Porcupine Design. Drawings to be read & fully understood before work commences. IF IN DOUBT ASK.		rev		description		scale 1:100 @ A3	

client Mr & Mrs Brown		date 05 03 021	
address 2 Greenend Road, Killearn		drawn SJK	
title Existing E W Elevations		checked -	
scale 1:100 @ A3		checked -	

PLANNING		job number 2364-G-PRO		DWG NO A120		REV	
-----------------	--	---------------------------------	--	-----------------------	--	-----	--