


PROPOSED FIRST FLOOR PLAN  
1:100

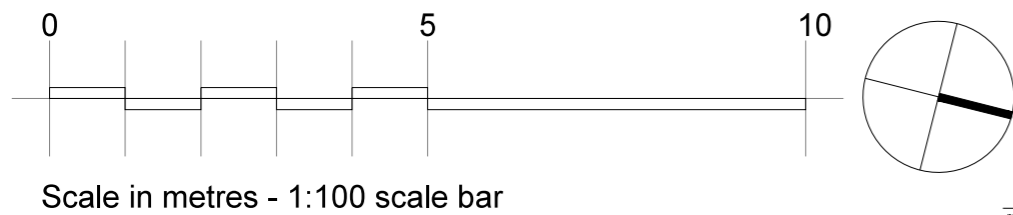

porcupine design 26 Muirpark Drymen G63 0DX  07540 722 434 www.porcupinedesign.co.uk <small>DO NOT SCALE. Use figured dimensions only. All dimensions, spot levels and drainage positions to be checked on site by Contractor prior to construction. Any discrepancies to be reported back to Porcupine Design. Drawings to be read &amp; fully understood before work commences. IF IN DOUBT ASK.</small>				
rev	description	date	by	checked

client <b>Mr &amp; Mrs Brown</b>	date 24 02 21
address 2 Greenend Road, Killearn	drawn SJK
title Proposed First Plan	checked -
scale 1:100 @ A3	
<small>TJ BROWN2.dwg</small>	
<b>PLANNING</b>	
job number <b>2364-G-PRO</b>	dwg no <b>A203</b>
	rev