


⊙ SOUTH ELEVATION
1:100



⊙ NORTH ELEVATION
1:100

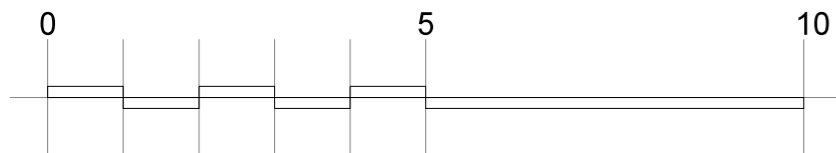

Scale in metres - 1:100 scale bar

porcupine design 26 Muirpark Drymen G63 0DX 07540 722 434 www.porcupinedesign.co.uk <small>DO NOT SCALE. Use figured dimensions only. All dimensions, spot levels and drainage positions to be checked on site by Contractor prior to construction. Any discrepancies to be reported back to Porcupine Design. Drawings to be read & fully understood before work commences. IF IN DOUBT ASK.</small>				
rev	description	date	by	checked
		04 03 21		

client Mr & Mrs Brown	date 05 03 21
address 2 Greenend Road, Killearn	drawn SJK
title Existing S N Elevations	checked -
	scale 1:100 @ A3

PLANNING		job number 2364-G-PRO	dwg. no. A121	rev
-----------------	--	---------------------------------	-------------------------	-----