
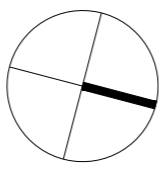


EXISTING ROOF PLAN
1:100

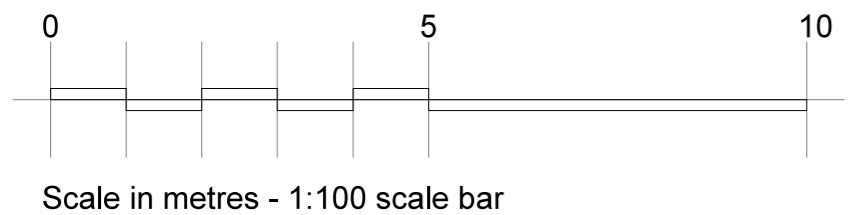

rev	description	date	by	checked

porcupine design
26 Muirpark
Drymen G63 0DX

07540 722 434
www.porcupinedesign.co.uk
DO NOT SCALE. Use figured dimensions only. All dimensions, spot levels and drainage positions to be checked on site by Contractor prior to construction. Any discrepancies to be reported back to Porcupine Design. Drawings to be read & fully understood before work commences. IF IN DOUBT ASK.

client Mr & Mrs Brown	date 05 03 21
address 2 Greenend Road, Killearn	drawn SJK
title Existing Roof Plan	checked -
	scale 1:100 @ A3
<small>TJ BROWN2.dwg</small>	
PLANNING	job number 2364-G-PRO
	dwg no A104
	rev