





⊙ EAST ELEVATION  
1:100

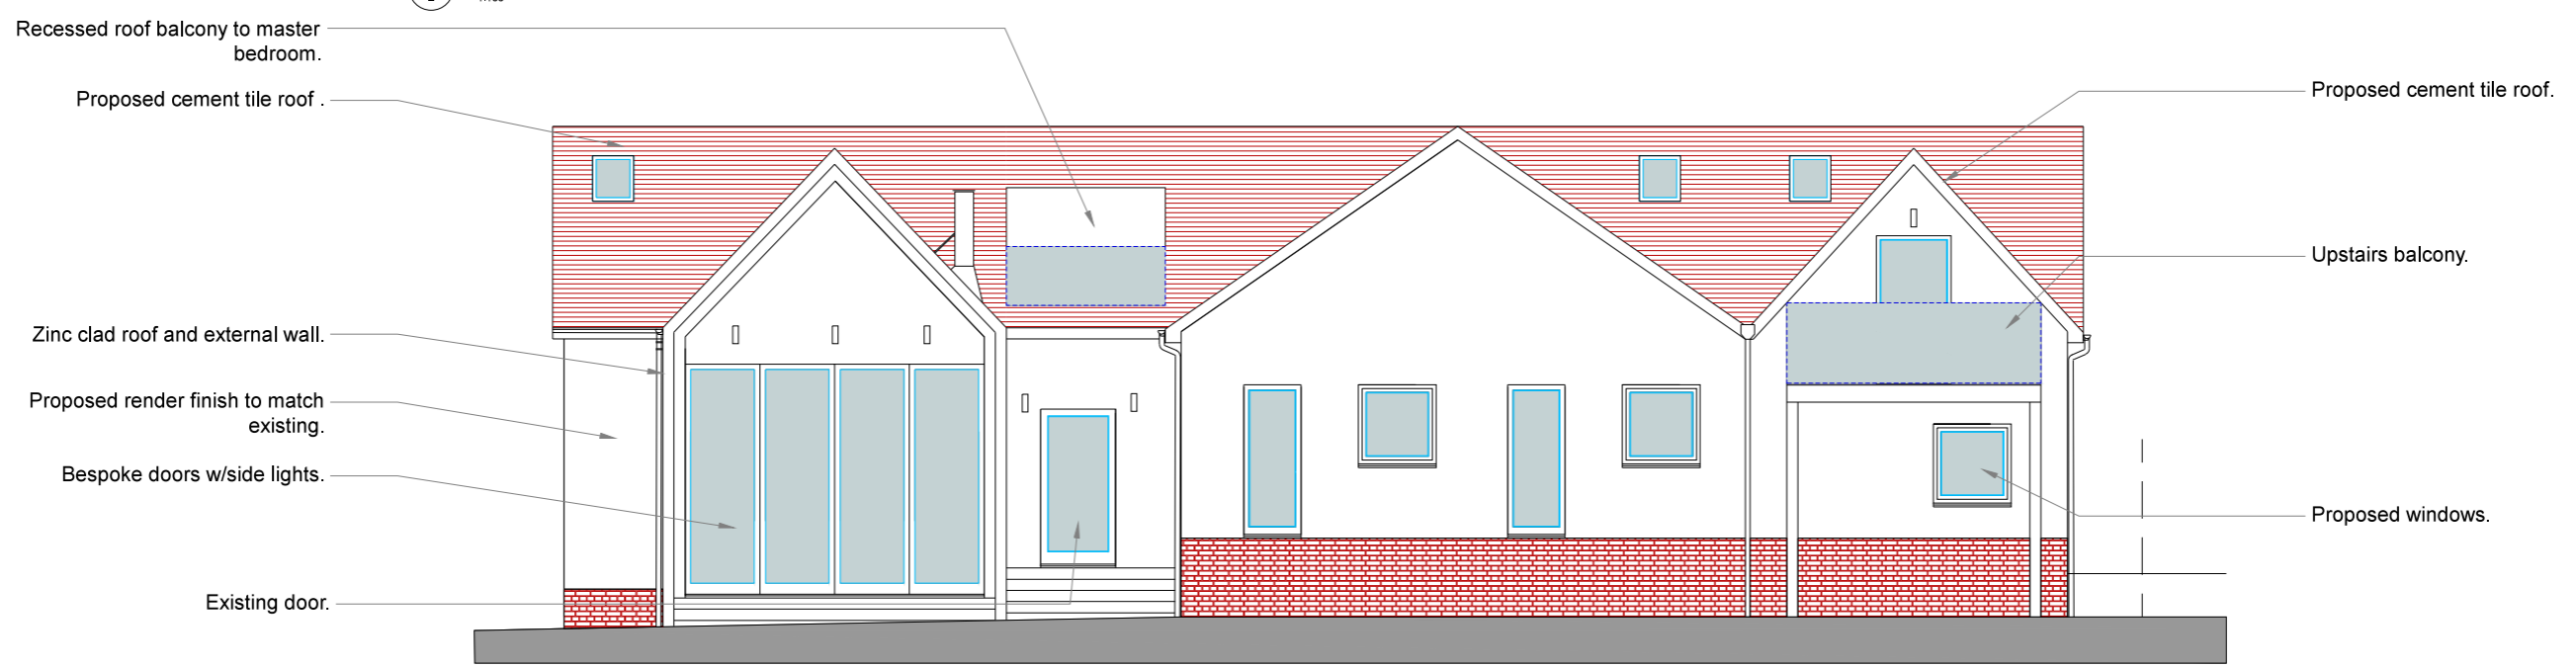

⊙ WEST ELEVATION  
1:100

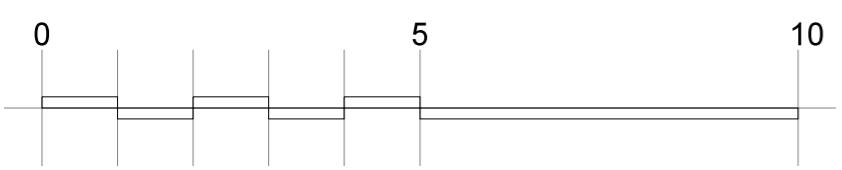

Scale in metres - 1:100 scale bar

C		Elevation revs	23 02 21			porcupine design 26 Muirpark Drymen G63 0DX  07540 722 434  www.porcupinedesign.co.uk  DO NOT SCALE. Use figured dimensions only. All dimensions, spot levels and drainage positions to be checked on site by Contractor prior to construction. Any discrepancies to be reported back to Porcupine Design. Drawings to be read & fully understood before work commences. IF IN DOUBT ASK.
rev		description	date	by	checked	

client	<b>Mr &amp; Mrs Brown</b>		date	05 03 21
address	2 Greenend Road, Killearn		drawn	SJK
title	Proposed E W Elevations		checked	-
			scale	1:100 @ A3

<b>PLANNING</b>		job number	<b>2364-G-PRO</b>	dwg no	<b>A220</b>	rev	
-----------------	--	------------	-------------------	--------	-------------	-----	--