



⊙ SOUTH ELEVATION
1:100

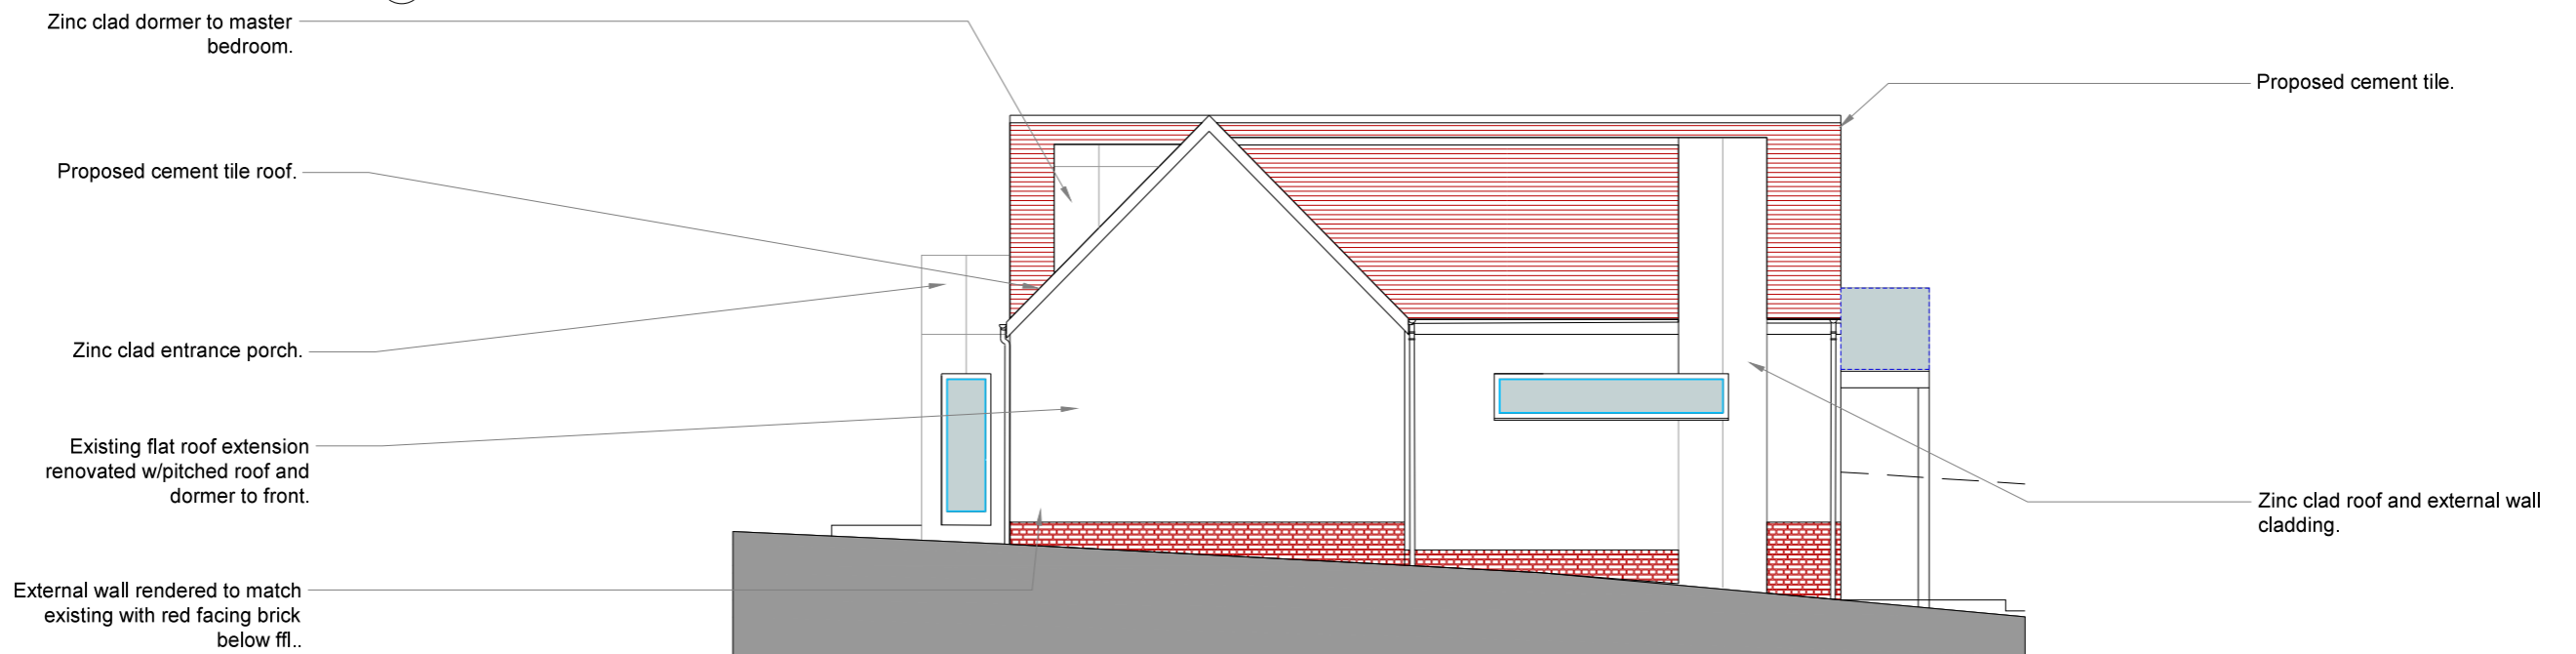

⊙ NORTH ELEVATION
1:100

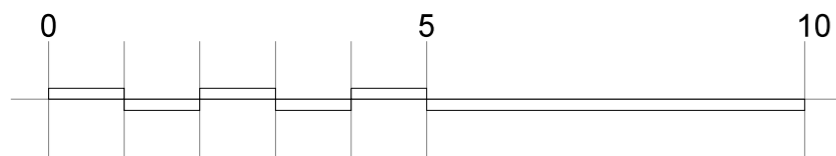

porcupine design 26 Muirpark Drymen G63 0DX 07540 722 434 www.porcupinedesign.co.uk		client Mr & Mrs Brown	date 05 03 21
		address 2 Greenend Road, Killearn	drawn SJK
		title Proposed S N Elevations	checked -
			scale 1:100 @ A3
		<small>TJ BROWN2.dwg</small>	
rev	description	date	by
		04 03 21	
checked	DO NOT SCALE. Use figured dimensions only. All dimensions, spot levels and drainage positions to be checked on site by Contractor prior to construction. Any discrepancies to be reported back to Porcupine Design. Drawings to be read & fully understood before work commences. IF IN DOUBT ASK.		

PLANNING		job number 2364-G-PRO	dwg no A221	rev
-----------------	--	---------------------------------	-----------------------	-----