



PROPOSED SITE PLAN

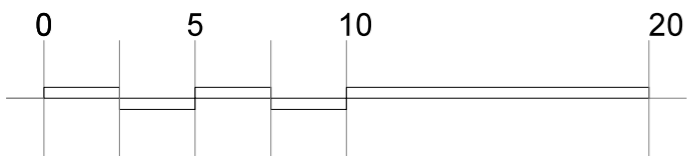

Scale in metres - 1:200 scale bar

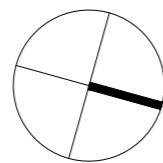

porcupine design 26 Muirpark Drymen G63 0DX					
07540 722 434					
www.porcupinedesign.co.uk					
<small>DO NOT SCALE. Use figured dimensions only. All dimensions, spot levels and drainage positions to be checked on site by Contractor prior to construction. Any discrepancies to be reported back to Porcupine Design. Drawings to be read & fully understood before work commences. IF IN DOUBT ASK.</small>					
rev	description	date	by	checked	

client Mr & Mrs Brown	date 01 03 21	
address 2 Greenend Road, Killearn	drawn SJK	checked -
title Proposed Site Plan	scale 1:200 @ A3	

PLANNING		job number 2364-G-PRO	dwg no A200	rev
-----------------	--	---------------------------------	-----------------------	-----