


North Elevation
Scale: 1:100




West Elevation
Scale: 1:100

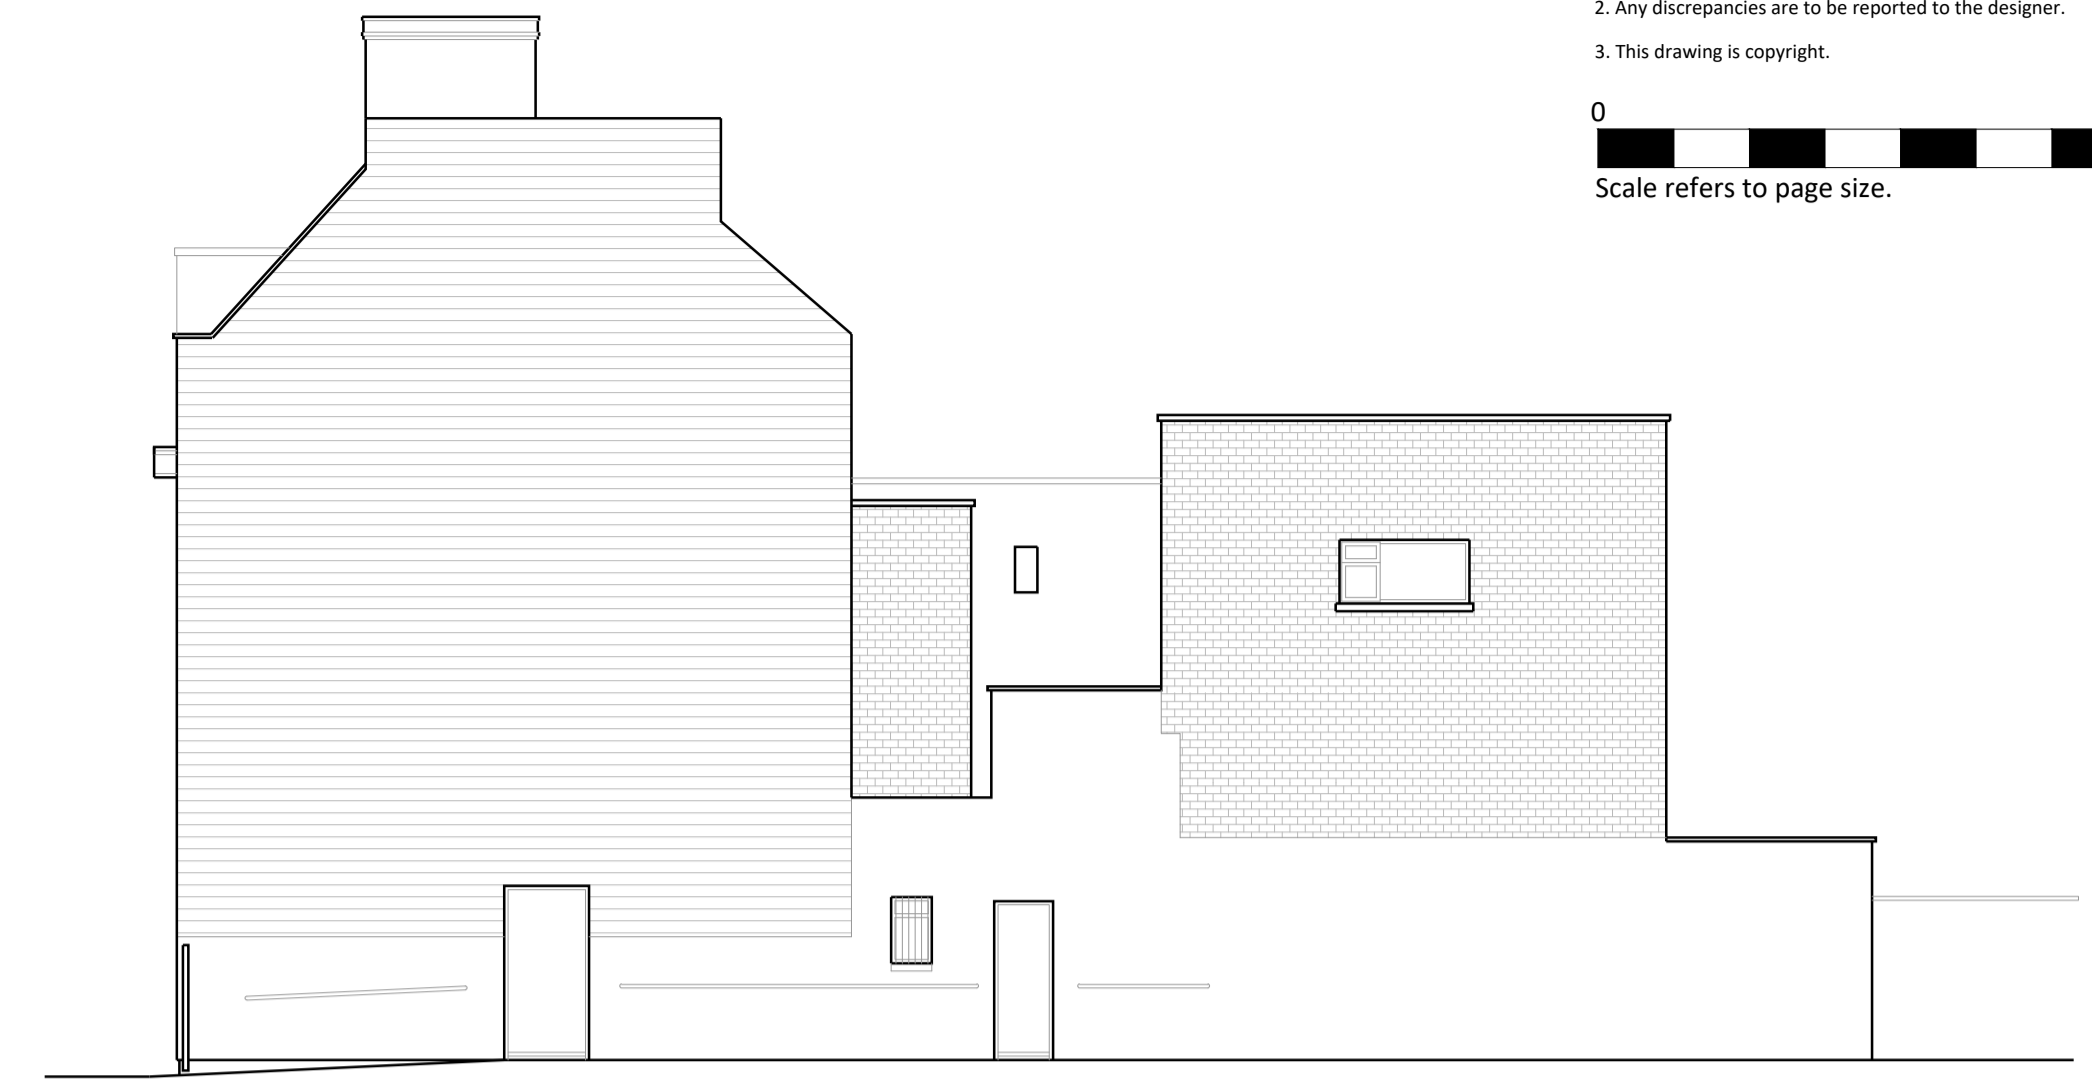


South Elevation
Scale: 1:100


NOTES
 1. Responsibility is not accepted for errors made by others in scaling from this drawing. All construction information should be taken from figured dimensions only.
 2. Any discrepancies are to be reported to the designer.
 3. This drawing is copyright.

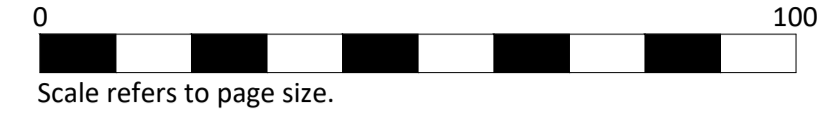


Scale refers to page size.

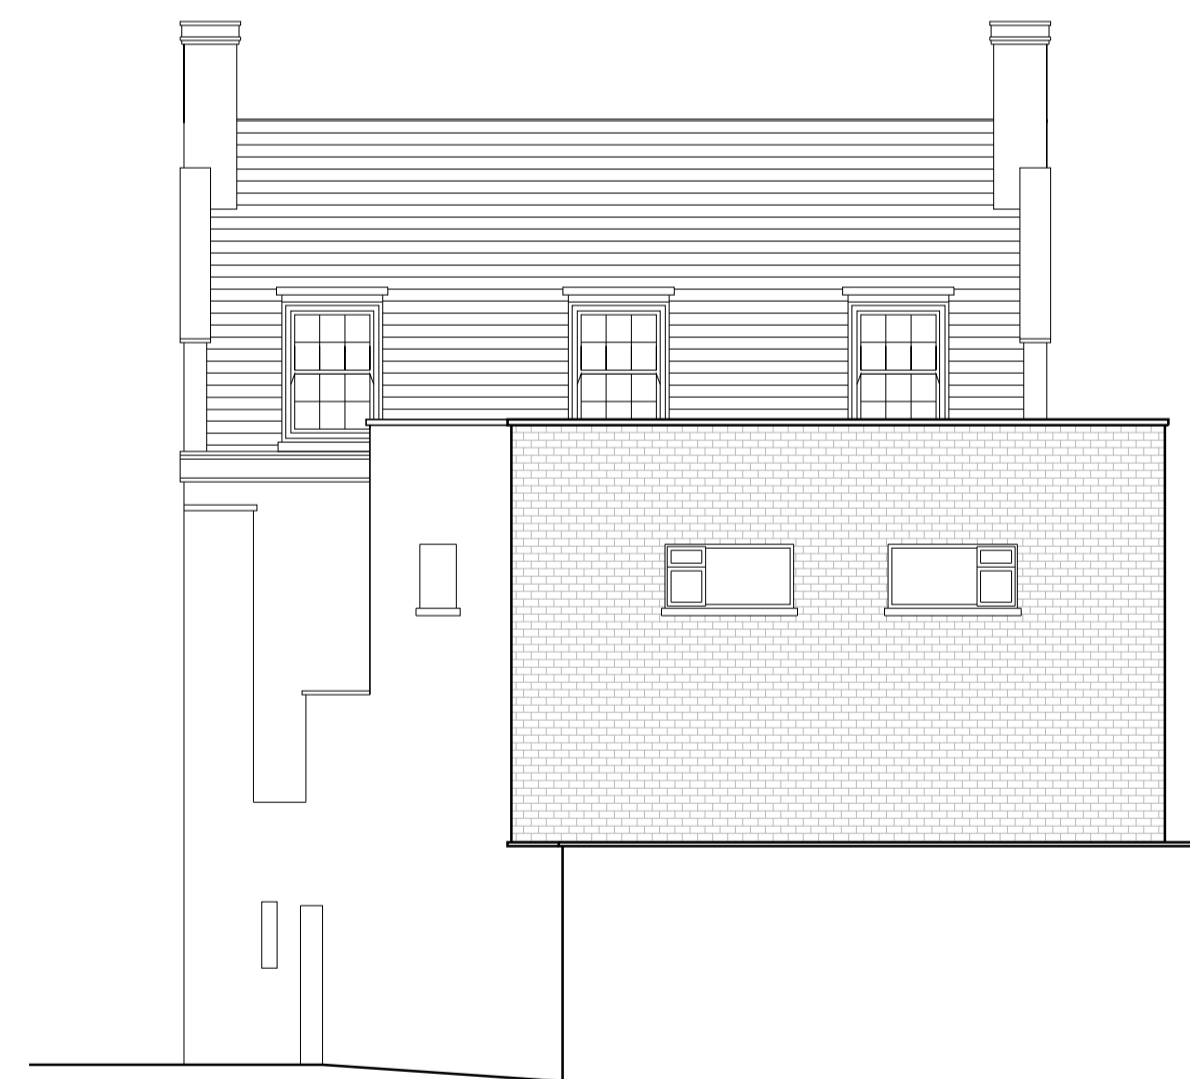

South Elevation
Scale: 1:100

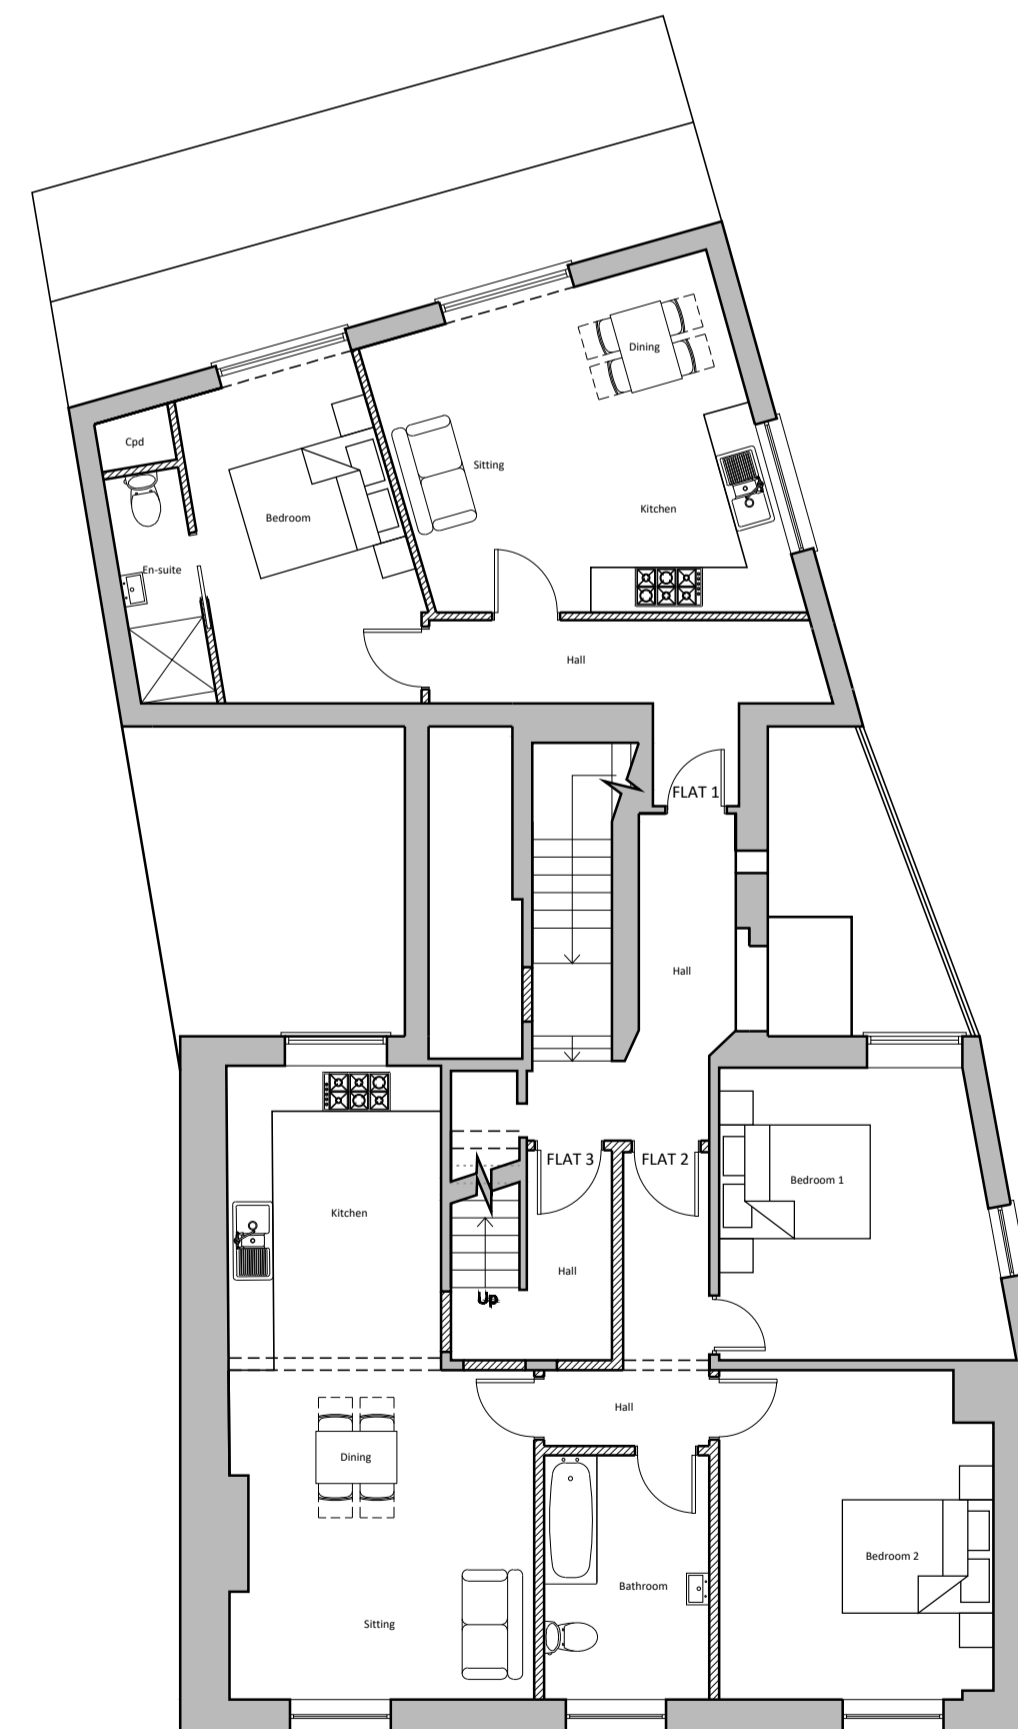

Upper First Floor Plan
Scale: 1:50

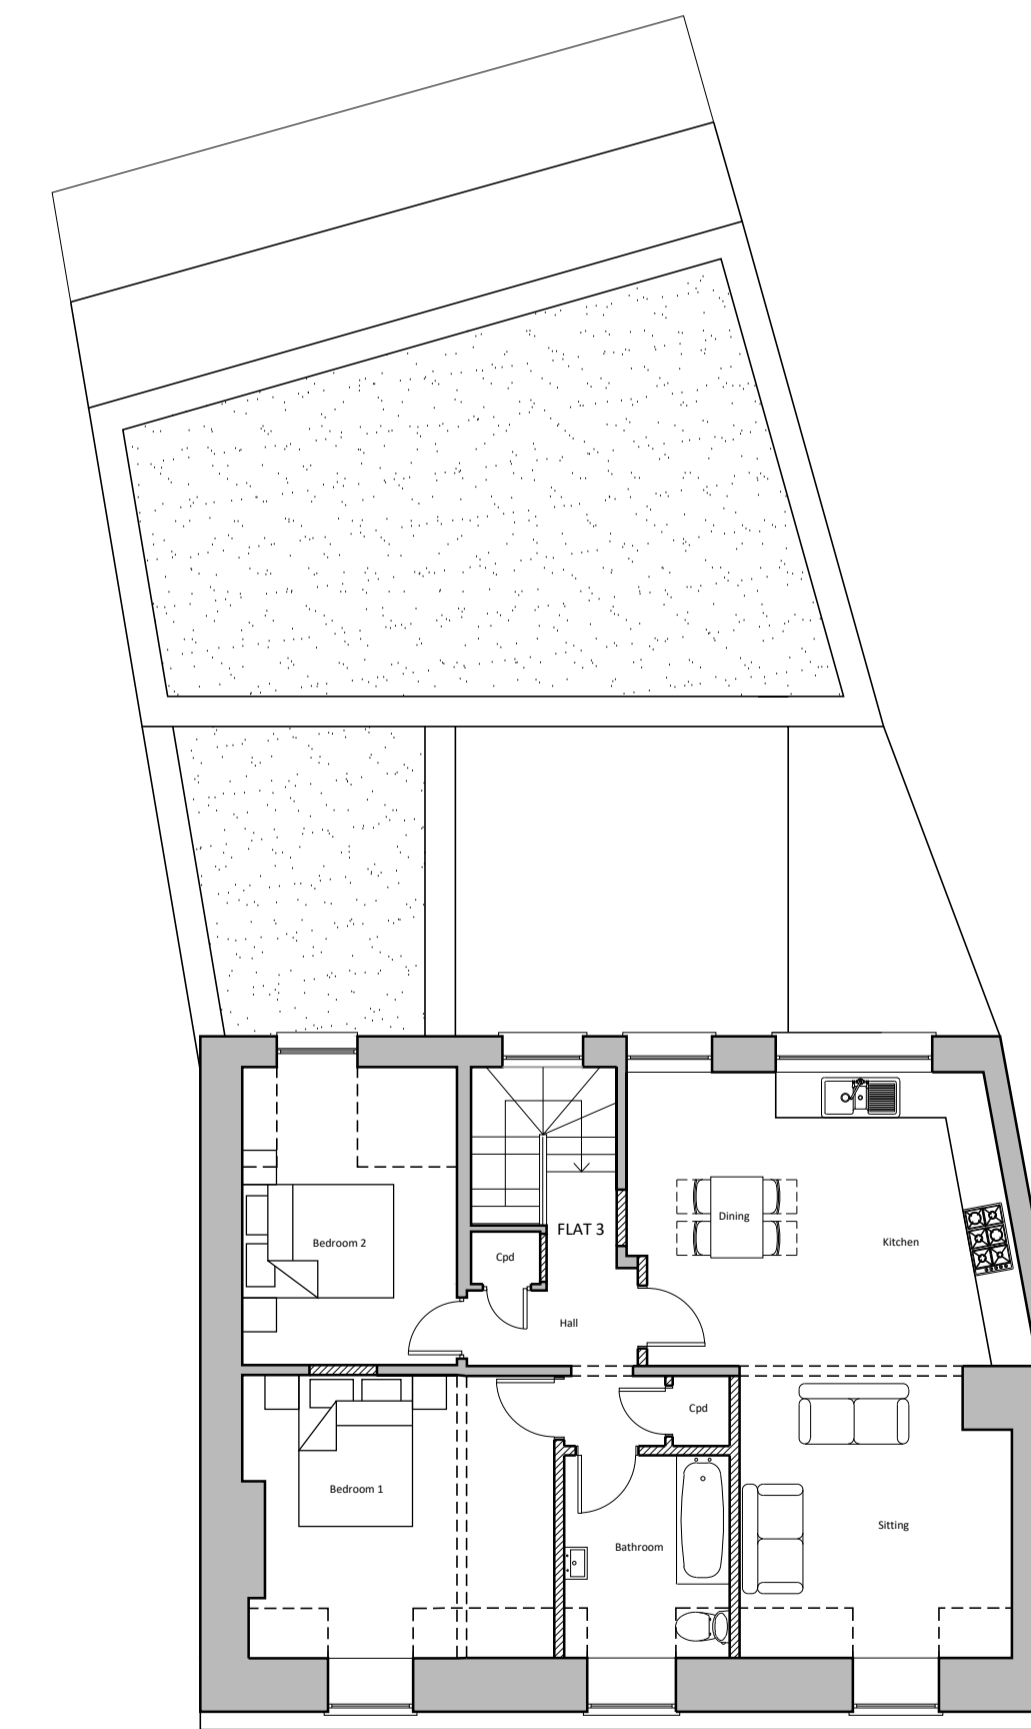

Second Floor Plan
Scale: 1:50

Floor Areas
 Flat 1 - 44.6m².
 Flat 2 - 73.3m².
 Flat 3 - 83.4m². (incl. stairs).

Revision:



THE STABLES | GOOSEHILL | SELICKS GREEN | BLAGDON HILL
 TAUNTON | SOMERSET | TA3 7SA

Tel: 01823 428 107 E-mail: admin@lsllarchitecture.co.uk

Client **GMWU Ltd**

Job Des. **Change of Use at
 40 High Street,
 Sidmouth
 Devon.**

Dwg Title **Proposed Floor Plans & Elevations
 DESIGN DRAWING**

Scale **1:100 @ A1**

Date **April 2021**

Drawn **JRL**

Drg No **J21002/06**